



EXISTING TOPOGRAPHY

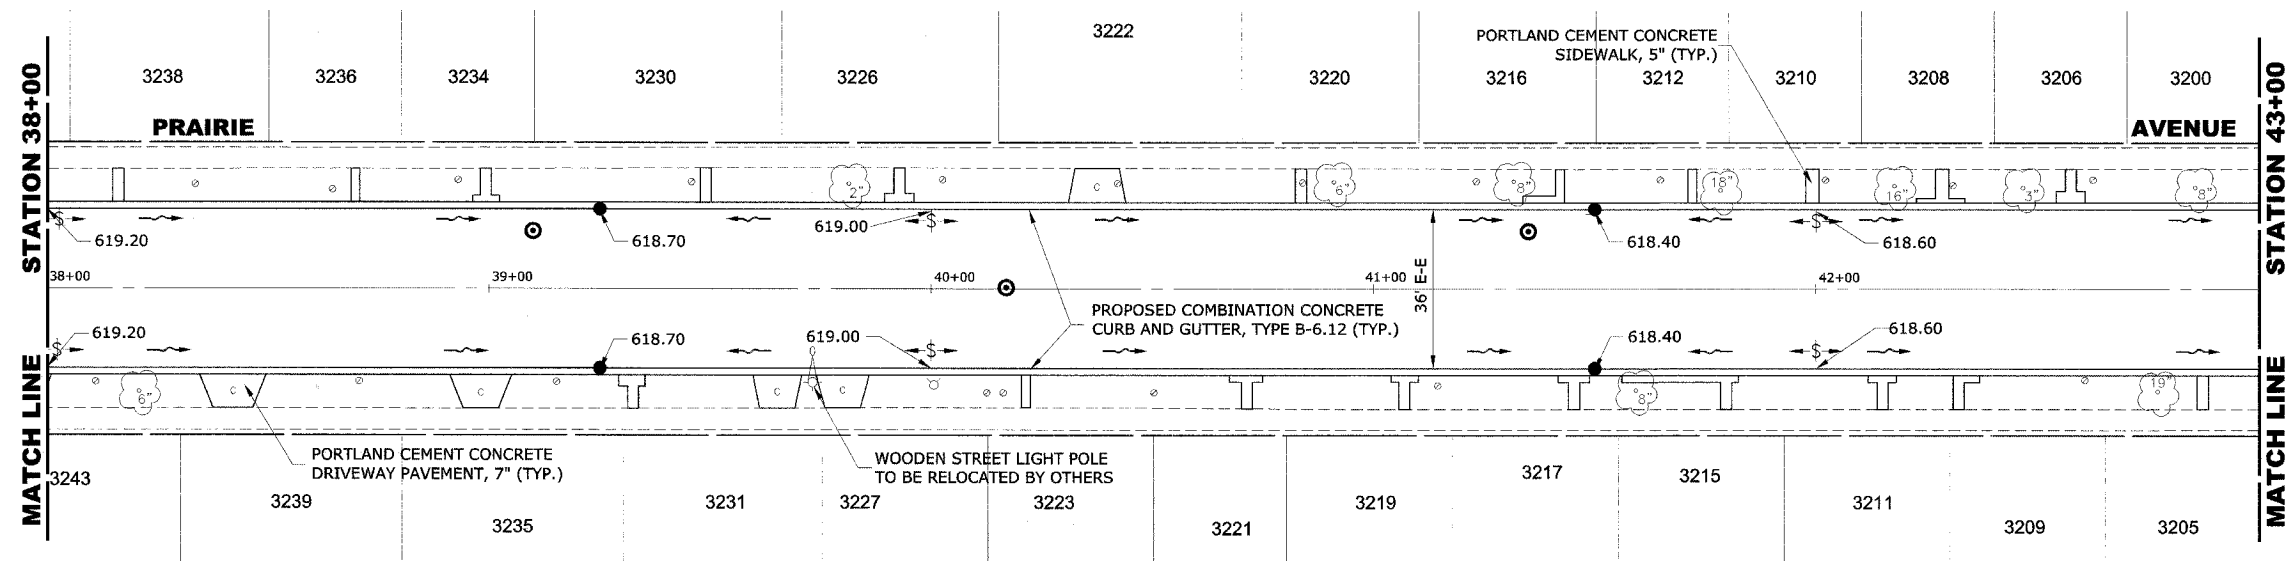

PROPOSED IMPROVEMENTS

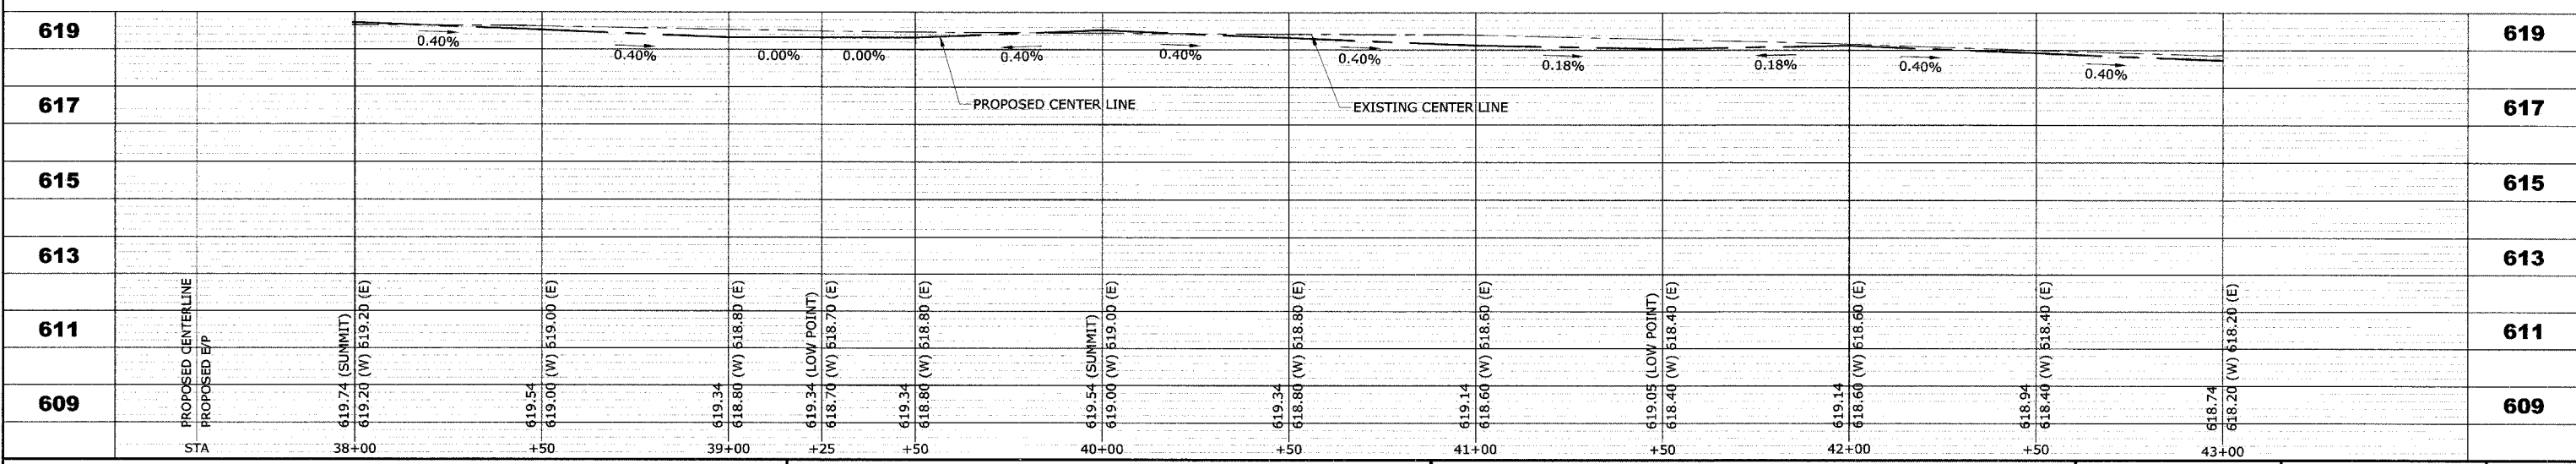

HANCOCK ENGINEERING

- ◆ Civil Engineers
- ◆ Municipal Consultants
- ◆ Established 1911

9933 Roosevelt Road
Westchester, Illinois 60154-2780
Phone: 708/865-0300
Fax: 708/865-1212

**PRAIRIE AVENUE IMPROVEMENTS
PHASE I
VILLAGE OF BROOKFIELD, ILLINOIS**

**EXISTING AND PROPOSED
PAVING PLAN AND PROFILE**

SCALE: H: 1"=20', V: 1"=2'	SHEET 12 / 49
DRAWN BY: MK/LEV	
BOOK NO.: #1475, #1504	
DATE: 11-04-05	
REVISION:	E.H.E. NO.: 125-04-26301