



**EXISTING TOPOGRAPHY**

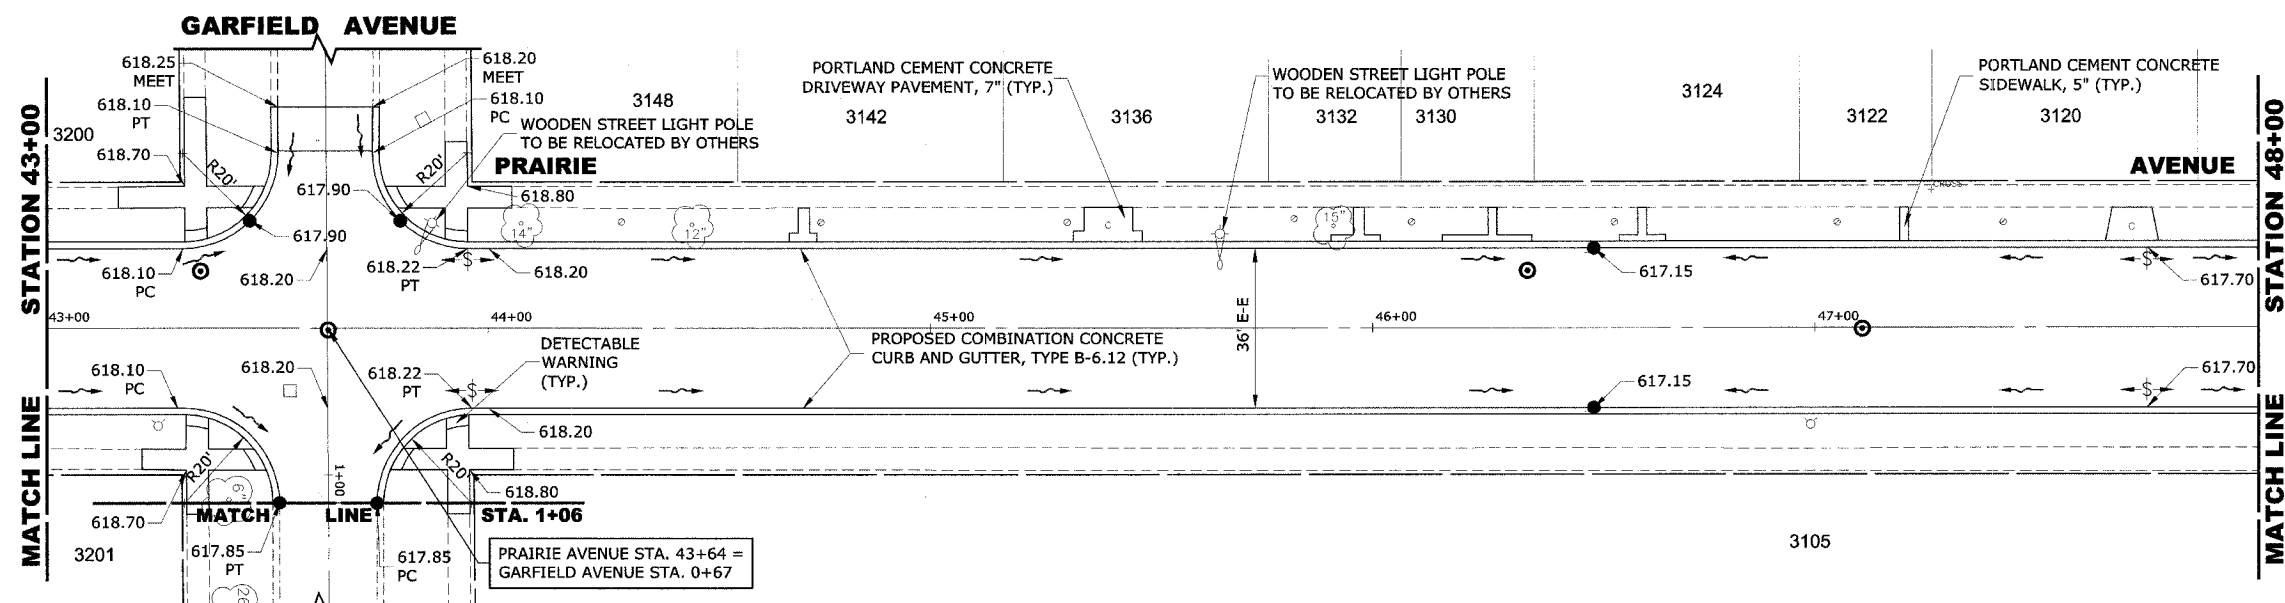

**PROPOSED IMPROVEMENTS**

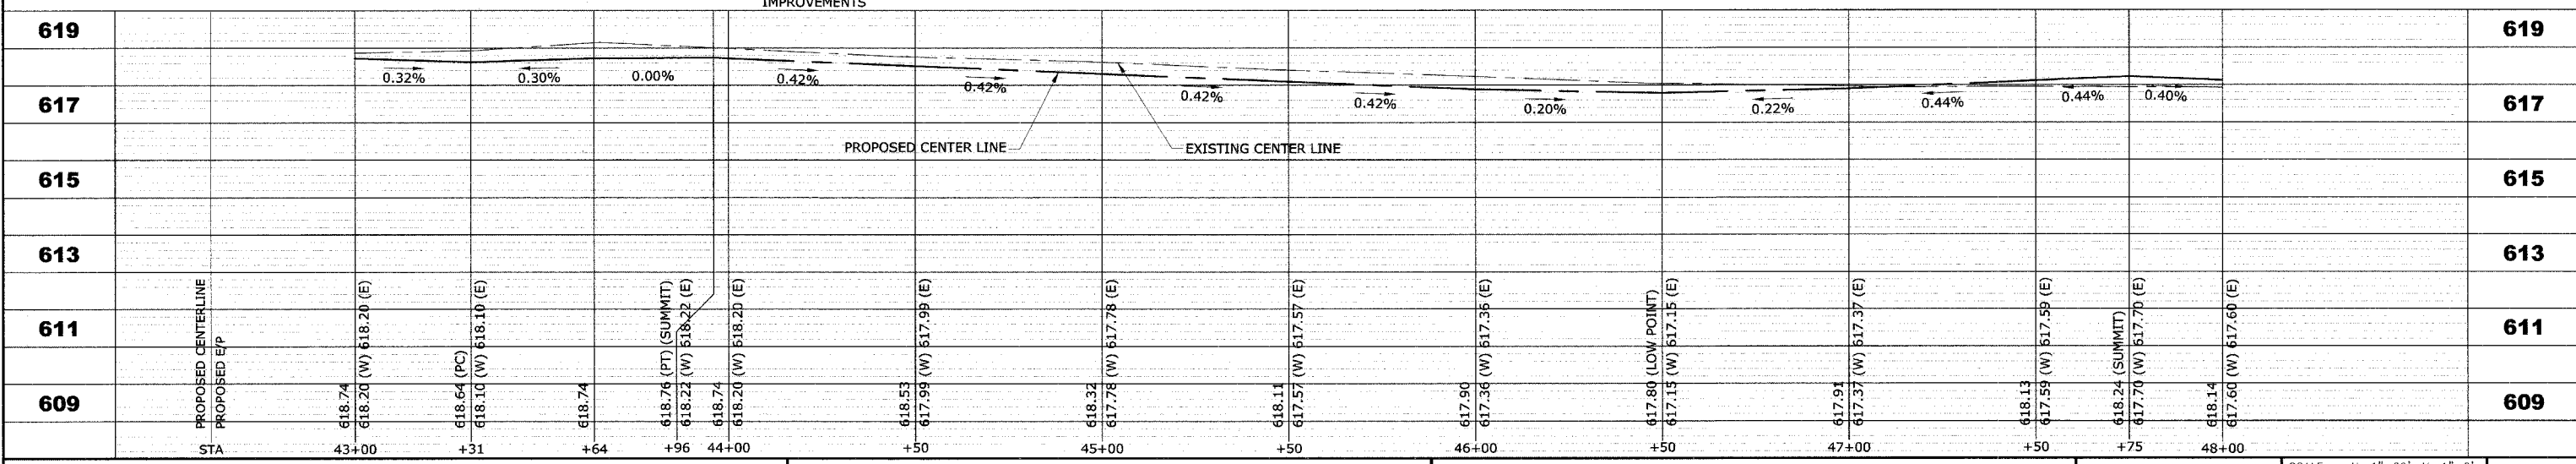

**HANCOCK ENGINEERING**

- Civil Engineers
- Municipal Consultants
- Established 1911

9933 Roosevelt Road  
Westchester, Illinois 60154-2780  
Phone: 708/865-0300  
Fax: 708/865-1212

**PRAIRIE AVENUE IMPROVEMENTS  
PHASE I  
VILLAGE OF BROOKFIELD, ILLINOIS**

**EXISTING AND PROPOSED  
PAVING PLAN AND PROFILE**

SCALE: H: 1"=20', V: 1"=2'  
DRAWN BY: MK/LEV  
BOOK NO.: #1475, #1504  
DATE: 11-04-05  
E.H.E. NO.: 125-04-26301

REVISION:

SHEET **13** OF **49**