
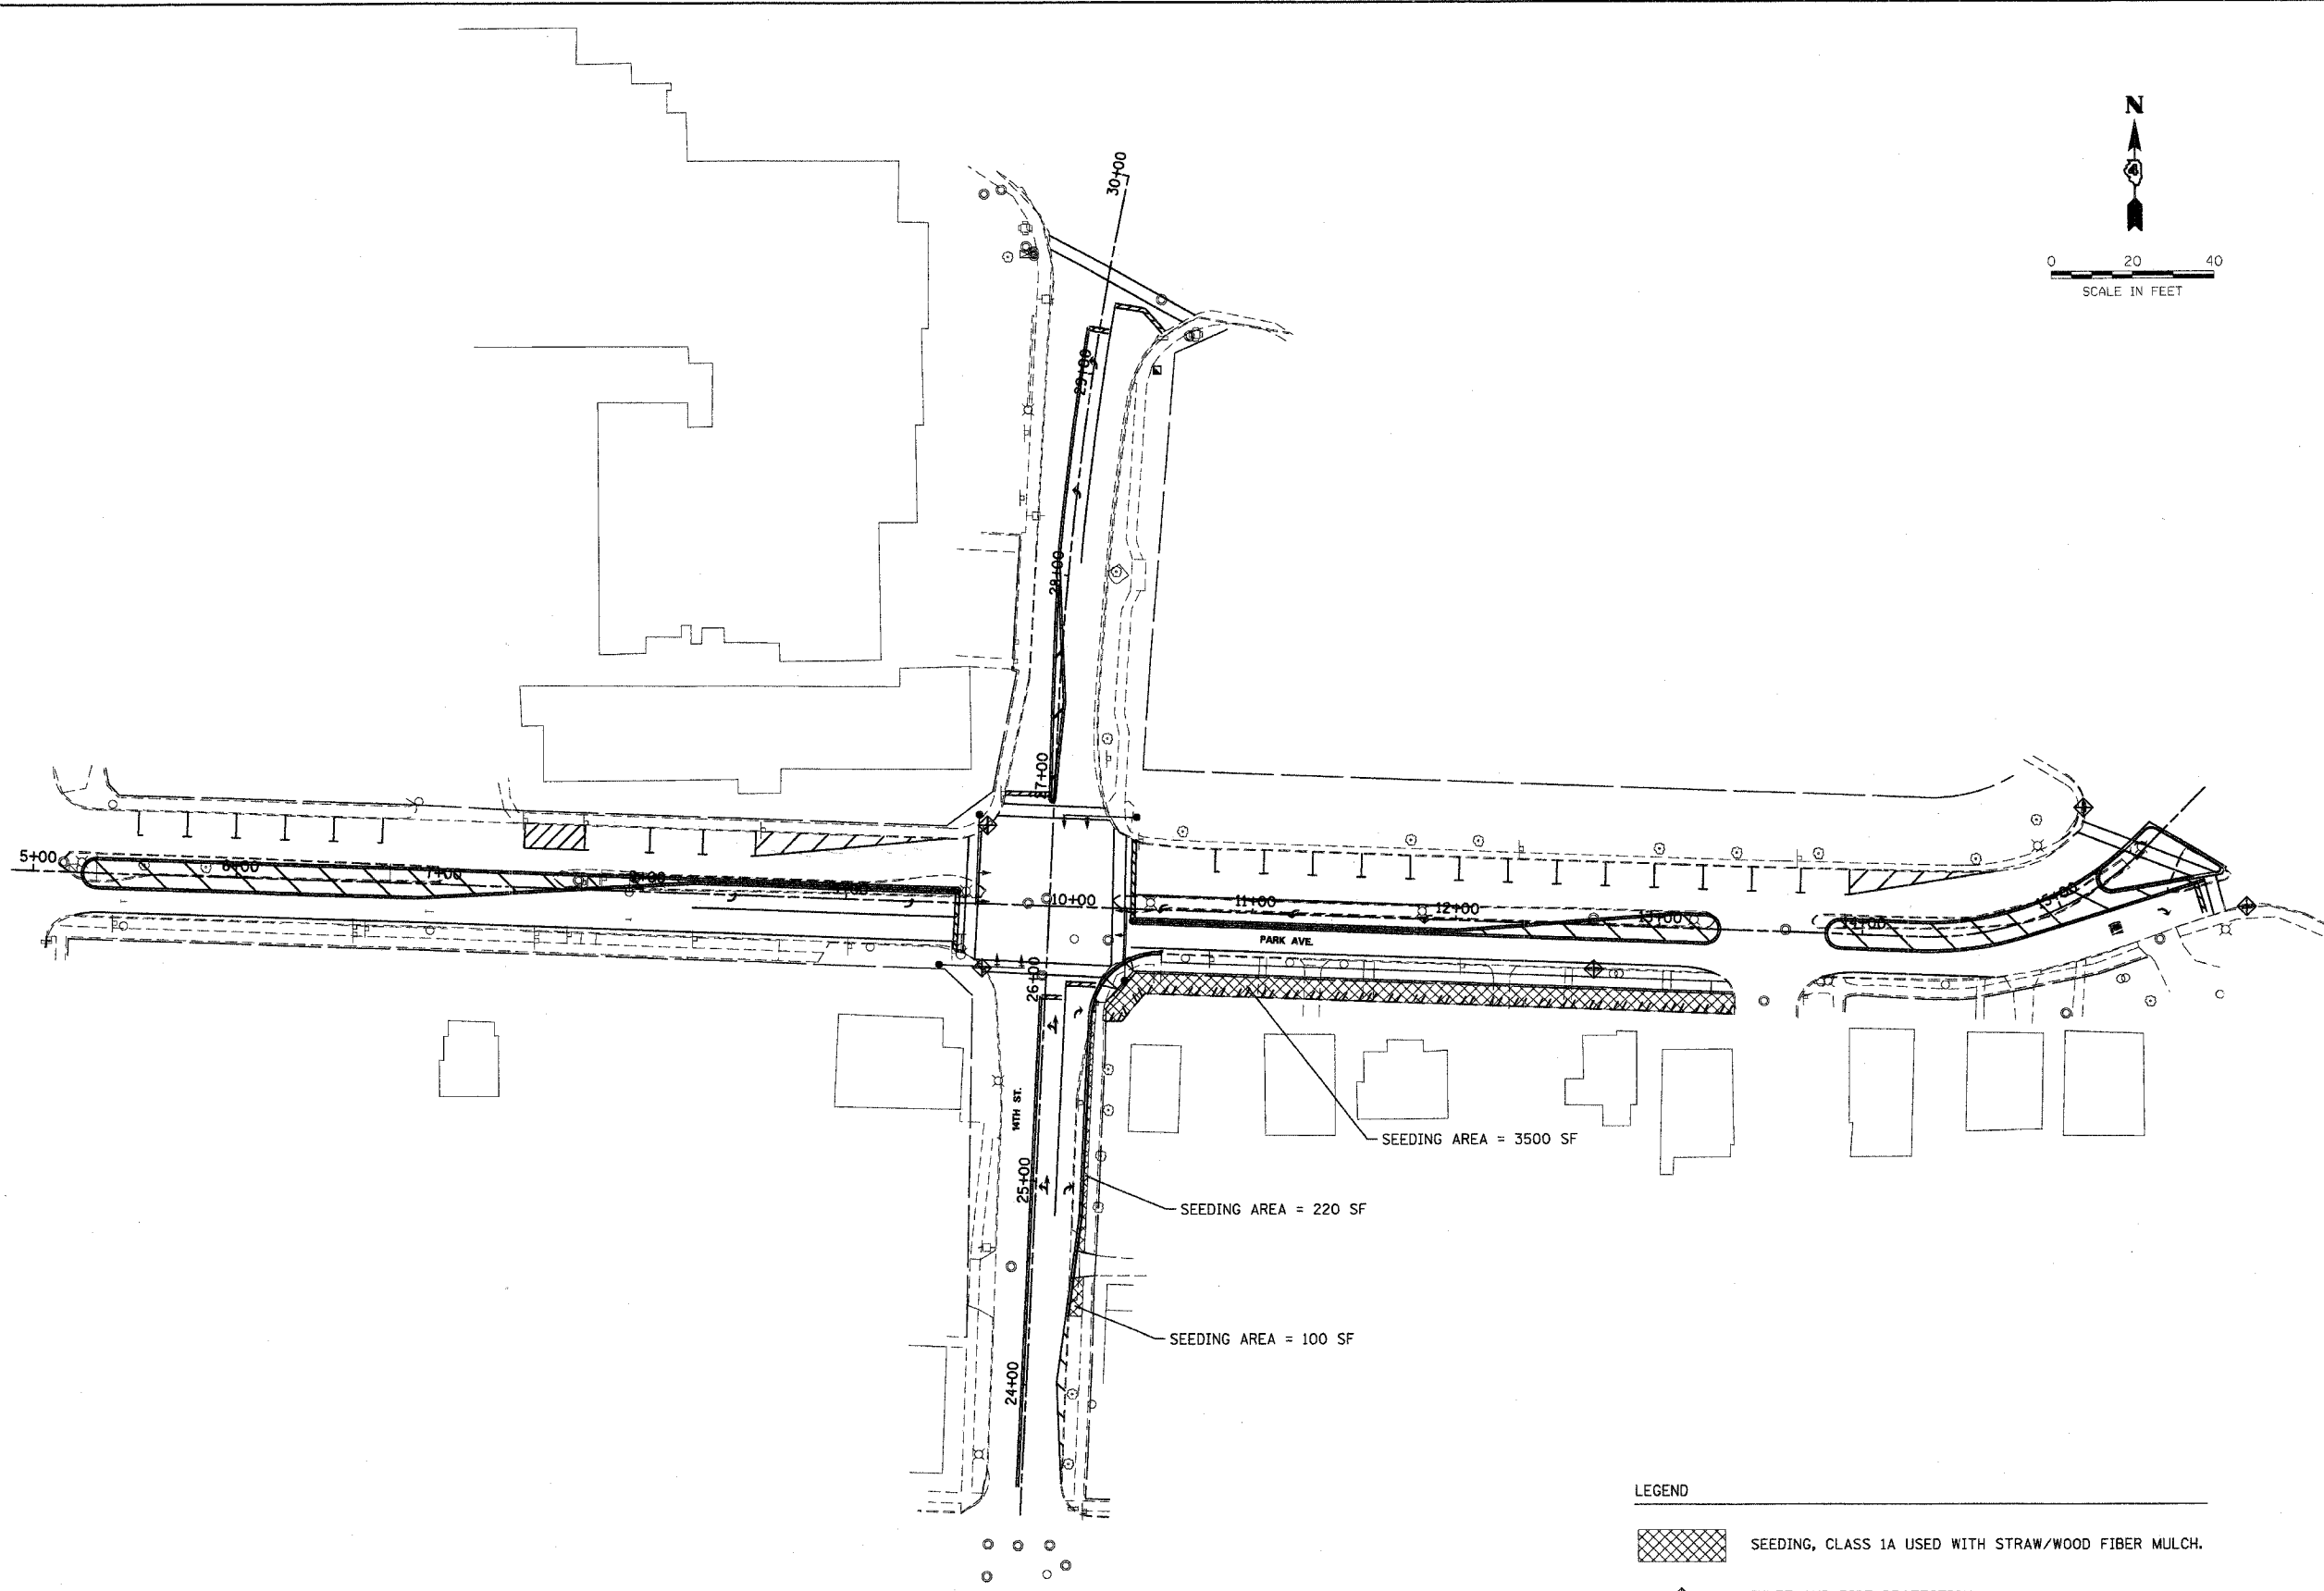


F.A. RTE. 6708
 SECTION 03-00170-00-TL
 COUNTY: TAZEWELL
 CONTRACT NO. 89353
 CAT NO. 032923-00

REVISIONS		
NUMBER	BY	DATE

0 1 2
 THIS BAR IS EQUAL TO 2"
 AT FULL SCALE (34x22).

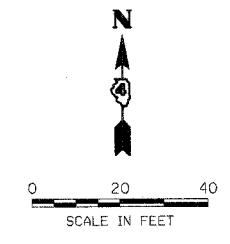

LEGEND

	SEEDING, CLASS 1A USED WITH STRAW/WOOD FIBER MULCH.
	INLET AND PIPE PROTECTION

CITY OF PEKIN, IL
 INTERSECTION RECONSTRUCTION
 14TH ST. & PARK AVE.
 EROSION CONTROL PLAN

Copyright: CMT, Inc.
CMT
 CRAWFORD, MURPHY & TILLY, INC.
 CONSULTING ENGINEERS
 License No. 184-000613

DESIGN BY:	R.M.M.
DRAWN BY:	N.D.S.
CHECKED BY:	E.J.H.
APPROVED BY:	
DATE:	10/12/05
JOB No:	05069-02-00
SHEET 13 OF 17 SHEET	