
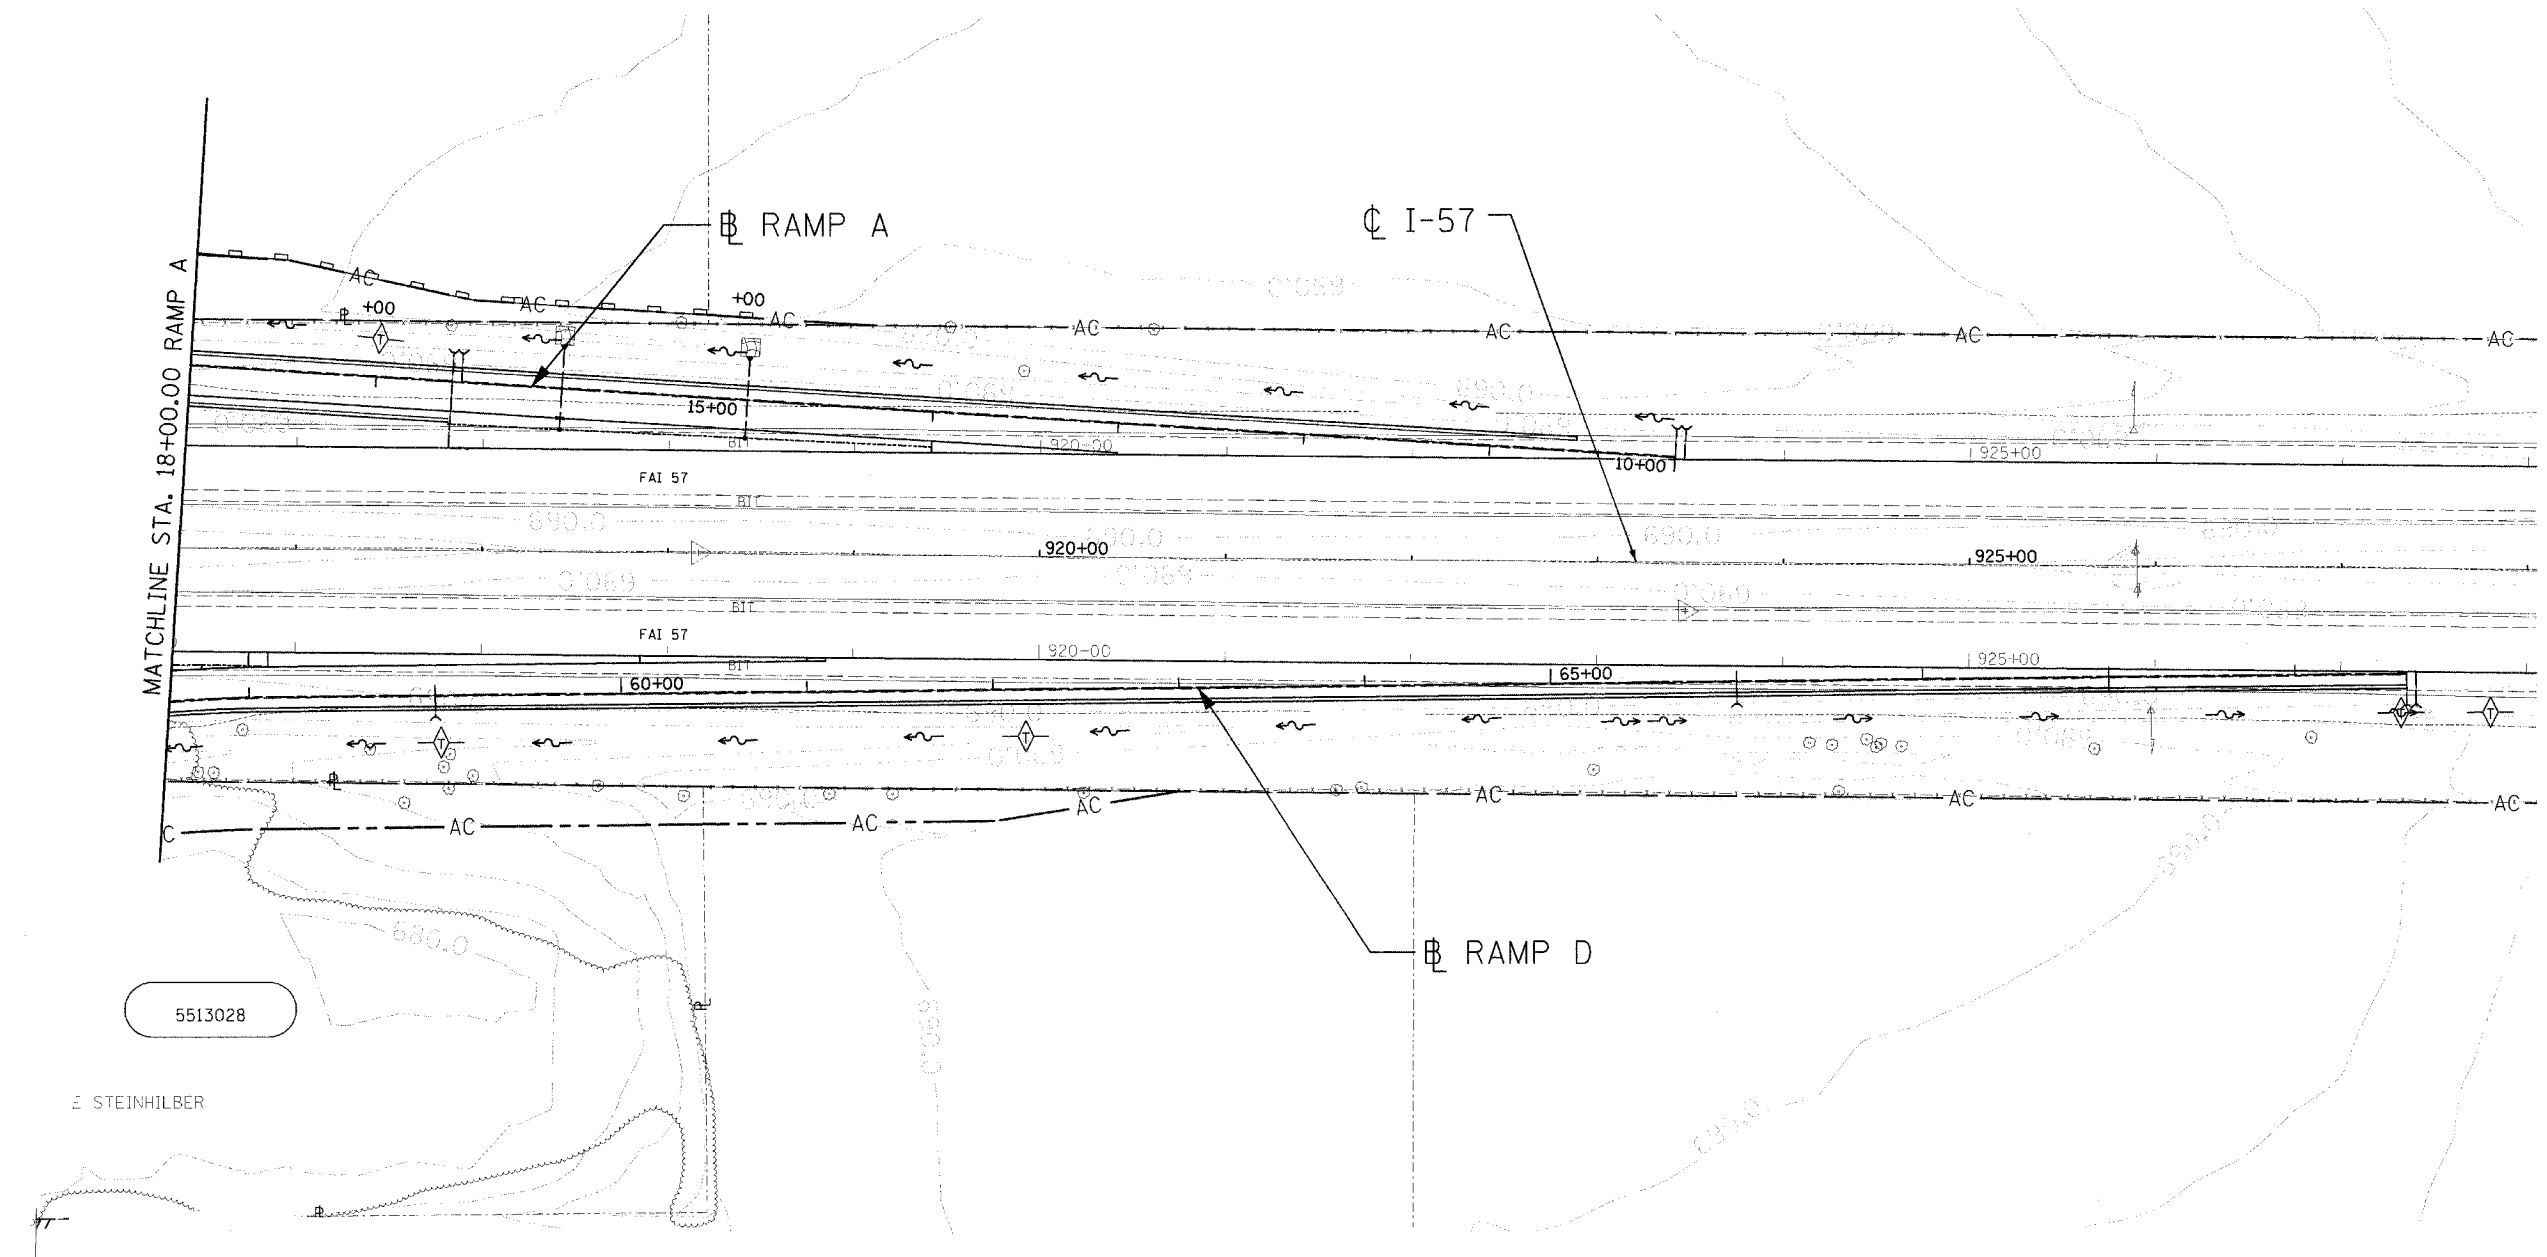


F.A.S. RTE.	SECTION	COUNTY	TOTAL SHEETS	SHEET NO.
642	99-00124-02-PV	COLES	229	101
STA.		TO STA.		
FED. ROAD DIST. NO.		ILLINOIS	FED. AID PROJECT	

LEGEND	EA.	L.F.	SQ.YD.
	0	0'	3
	0	300'	0
	1	0'	0
	0	0'	0

 

© Copyright Hanson Professional Services Inc. 2005

LAYOUT: 07/13/2005
 DRAWN: DJP
 CHECKED: SKM

REVISIONS	
NAME	DATE

ILLINOIS DEPARTMENT OF TRANSPORTATION
 EROSION CONTROL PLAN
 RAMP A
 FAI-57, FAS 642
 SEC NO. 15-23K, 99-00124-02-PV
 COLES COUNTY, ILLINOIS
 SCALE: 1"=50'
 DATE: 07/13/2005
 DRAWN BY: DJP
 CHECKED BY: SKM