

JOHN A. SHORTAL,  
ARCHITECT, LTD.  
608 POPLAR STREET  
JERSEYVILLE, ILLINOIS 62052  
(618) 779-2740

**CITY OF  
GRAFTON**

GRAFTON, IL 62037

GRAFTON HARBOR  
MARINA PROJECT  
RESTROOM BUILDING  
215 W. WATER STREET  
GRAFTON, IL 62037

DATE: 9/1/05

REVISED: 00/00/00


ISSUED: FOR BID

PROJ. NO.: 40001

DRAWN BY: JaS

SHEET TITLE  
COMPOSITE SITE  
/BUILDING PLAN  
WITH DOCKS  
(4)

**A1.0**

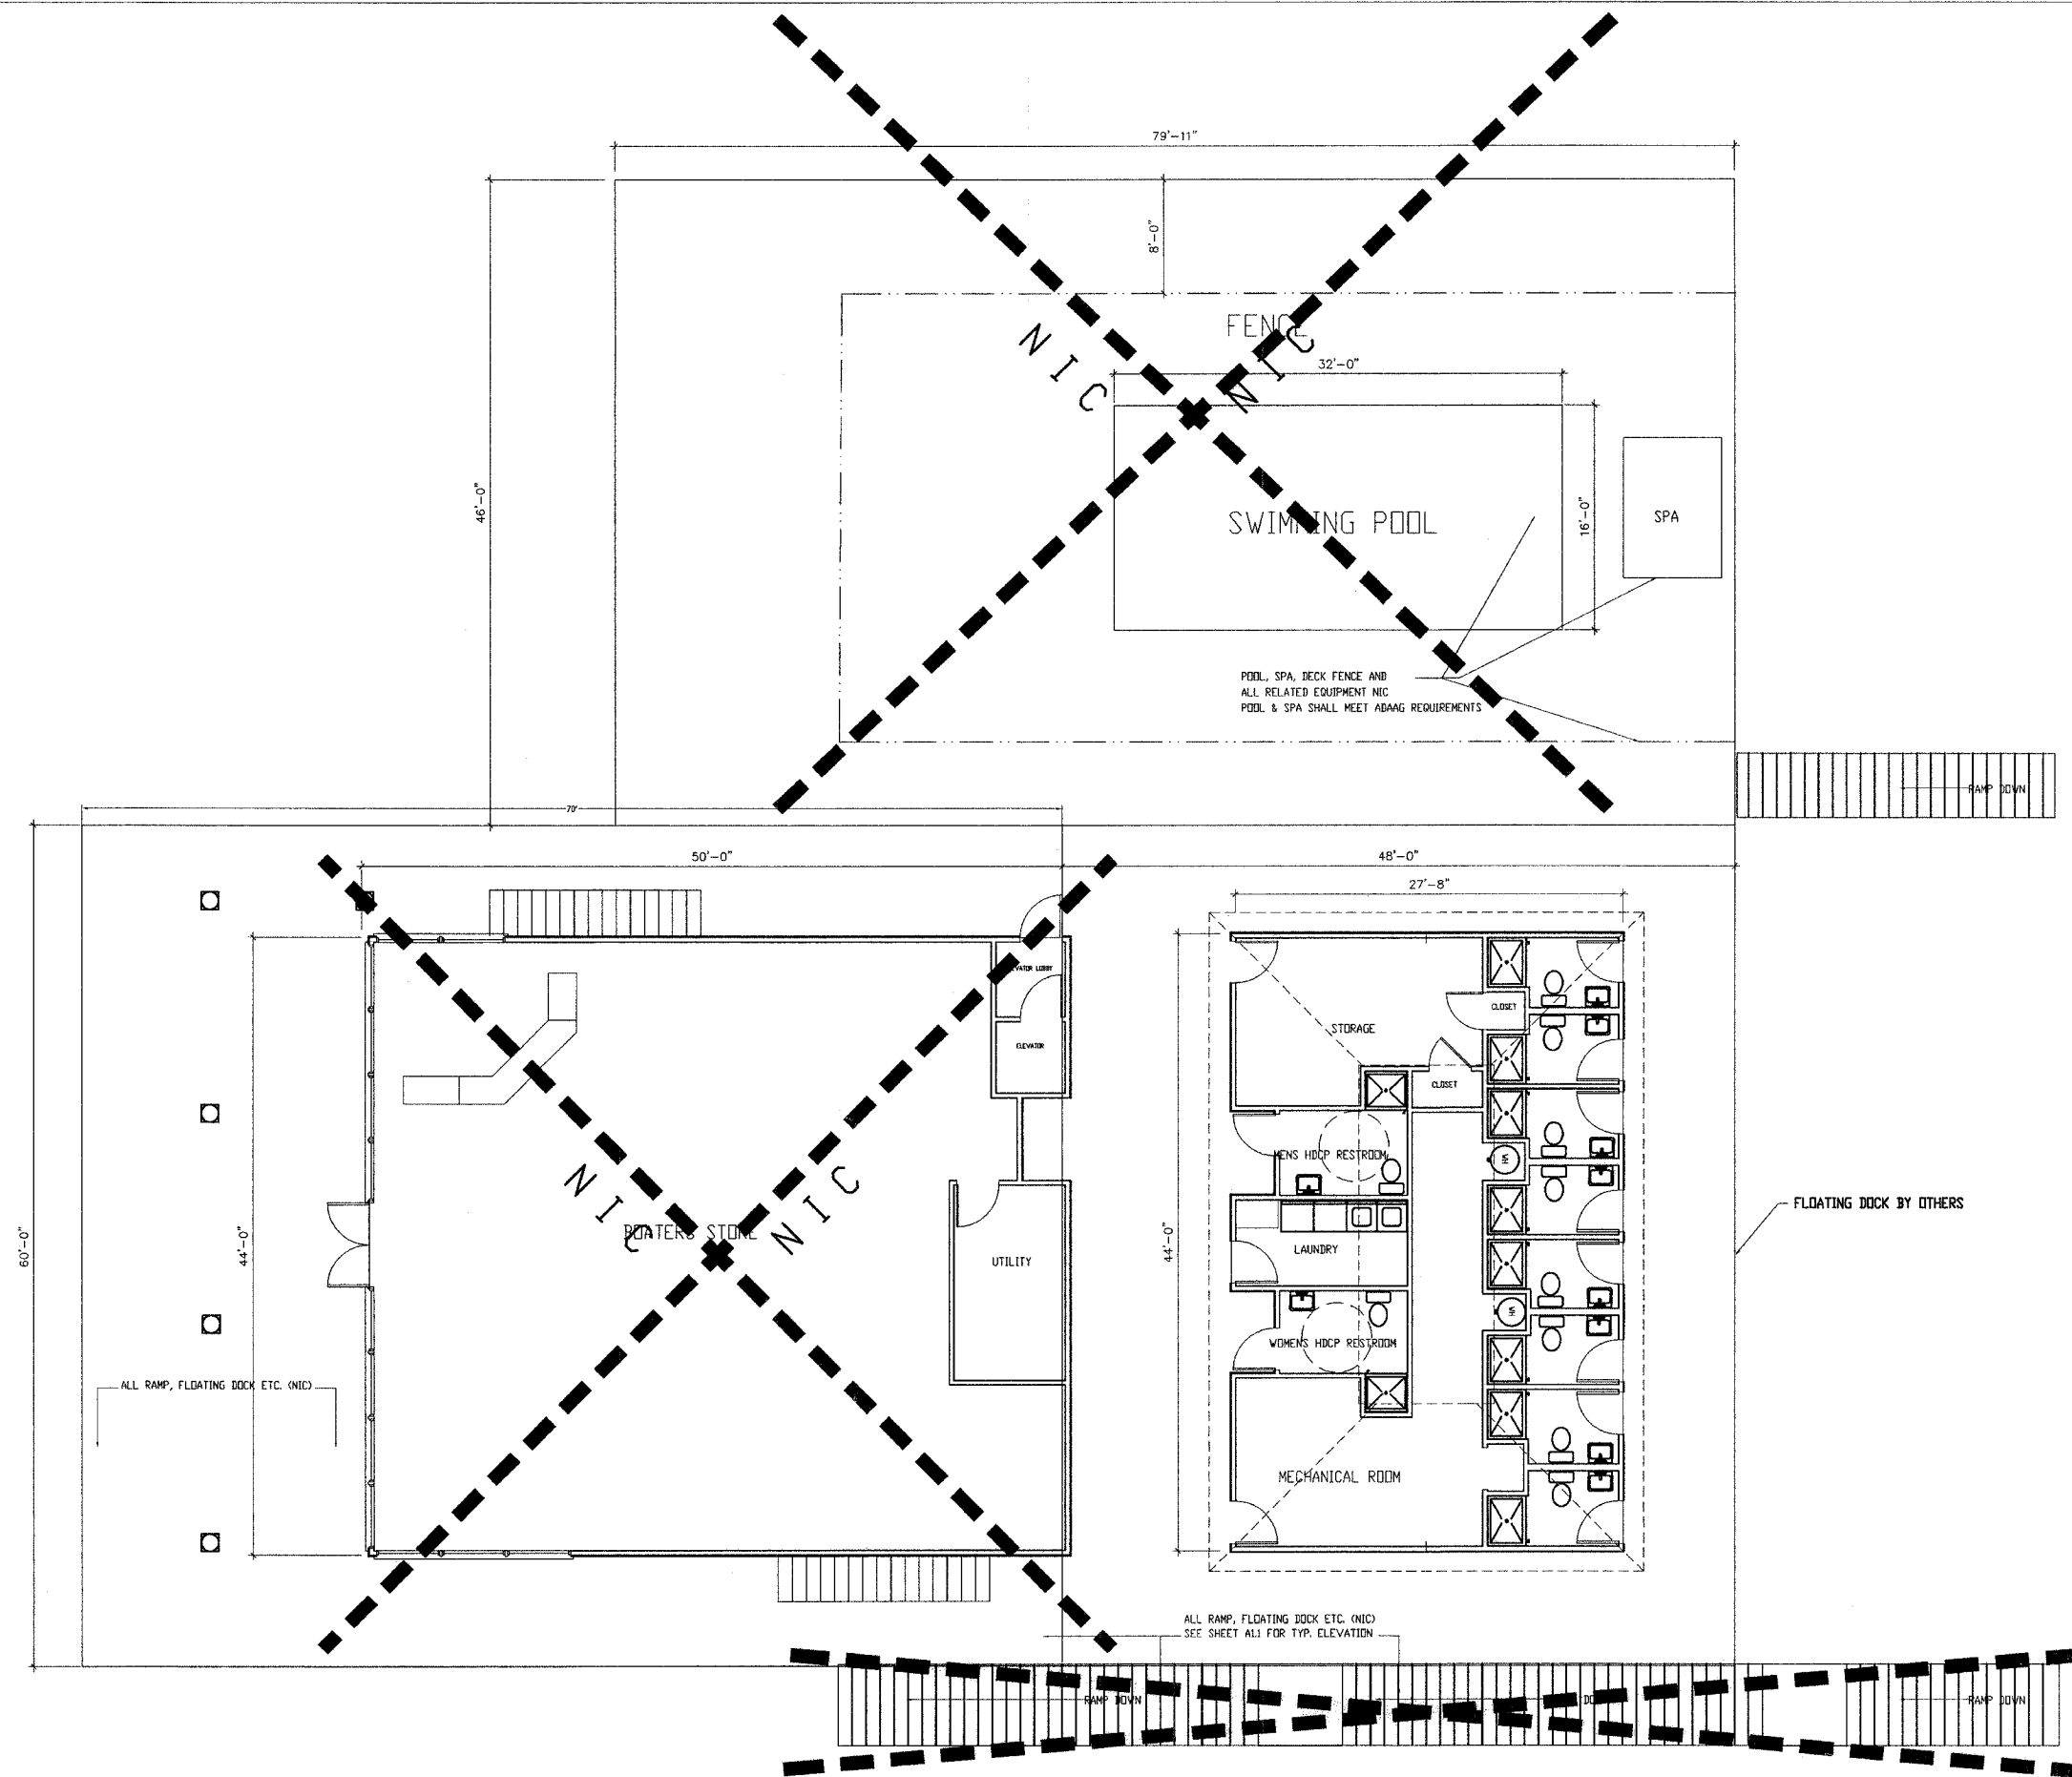

① COMPOSITE PLAN  
3/16" = 1'-0"

