


DATE	
BY	
REVISIONS	
PLANNED	
ALIGNED	
CHECKED	
NOTE BOOK	
NO.	
DATE	
BY	
REVISIONS	
PLANNED	
ALIGNED	
CHECKED	
NOTE BOOK	
NO.	

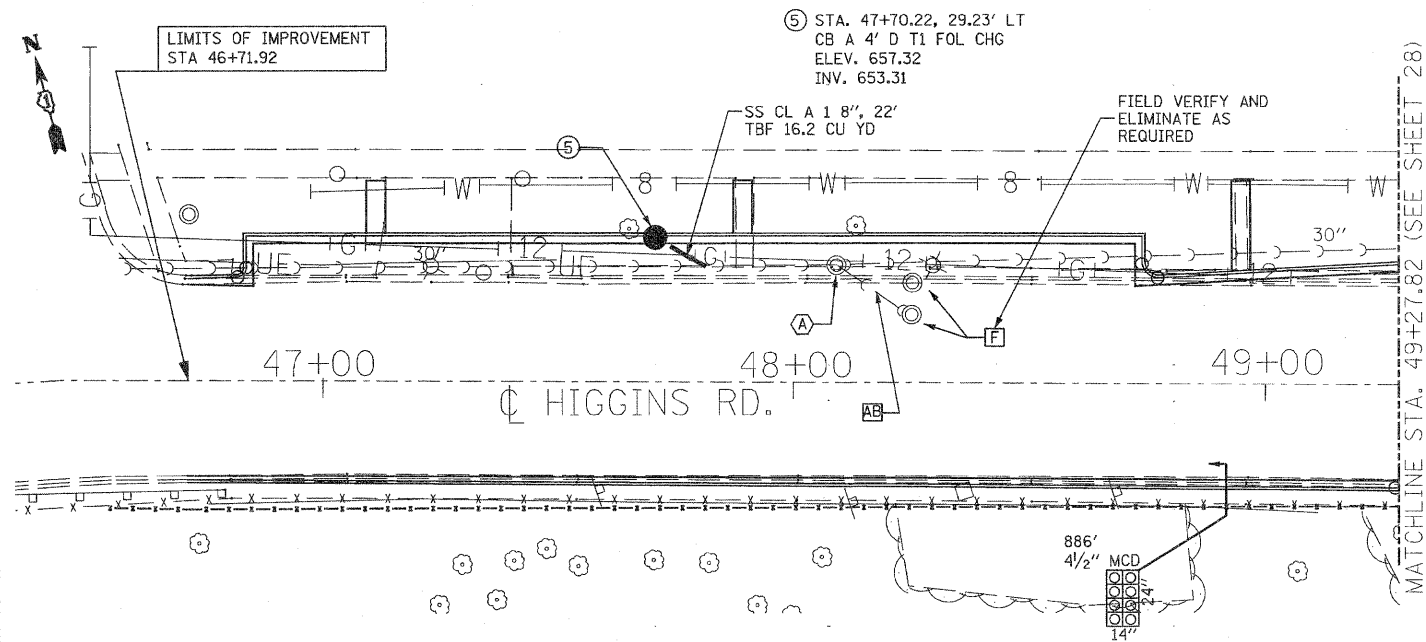


HIGGINS ROAD-WEST LEG

OFFSETS & ELEVATIONS FOR PROPOSED DRAINAGE STRUCTURES ARE SHOWN TO EOP.

NOTES:

- ADJUSTMENT OF DOMESTIC WATER SERVICE BOXES WITHIN THE PROJECT LIMITS SHALL BE PAID FOR AS "DOMESTIC WATER SERVICE BOXES TO BE ADJUSTED".

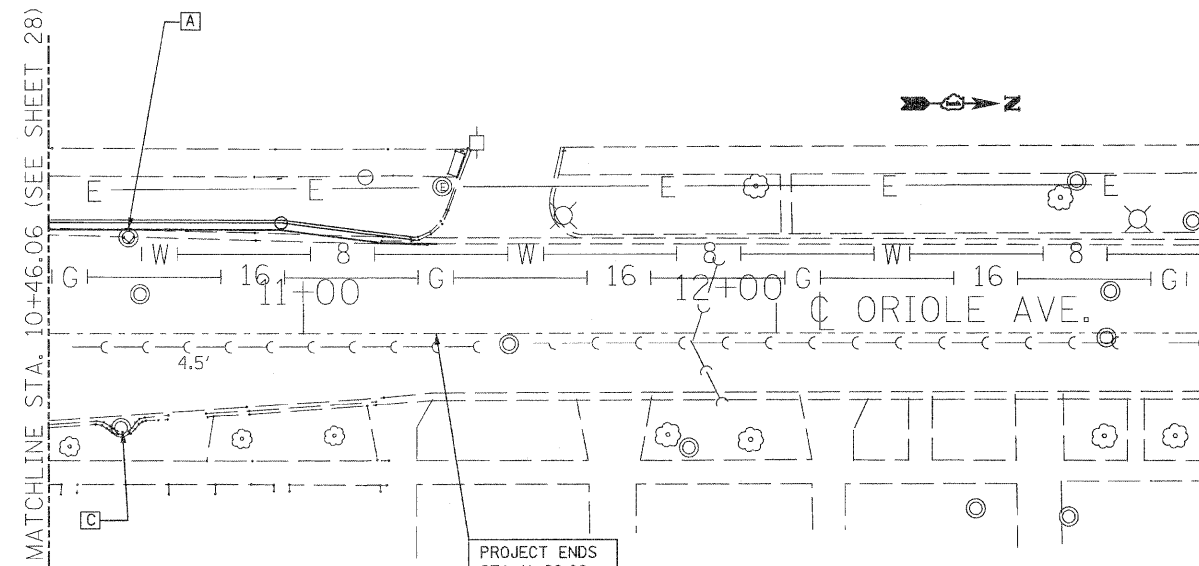


ORIOLE AVE

LEGEND:

- C STRUCTURE TO BE CLEANED
- A MANHOLES TO BE ADJUSTED WITH NEW FRAME & CLOSED LID (CITY OF CHICAGO)
- AB ITEM TO BE ABANDONED
- A CATCH BASINS TO BE ADJUSTED WITH NEW FRAME & OPEN LID (CITY OF CHICAGO)
- F FILLING CATCH BASINS

DATE	
BY	
REVISIONS	
PROFILES	
GRADES	
CHECKED	
NOTE BOOK	
NO.	
DATE	
BY	
REVISIONS	
PROFILES	
GRADES	
CHECKED	
NOTE BOOK	
NO.	

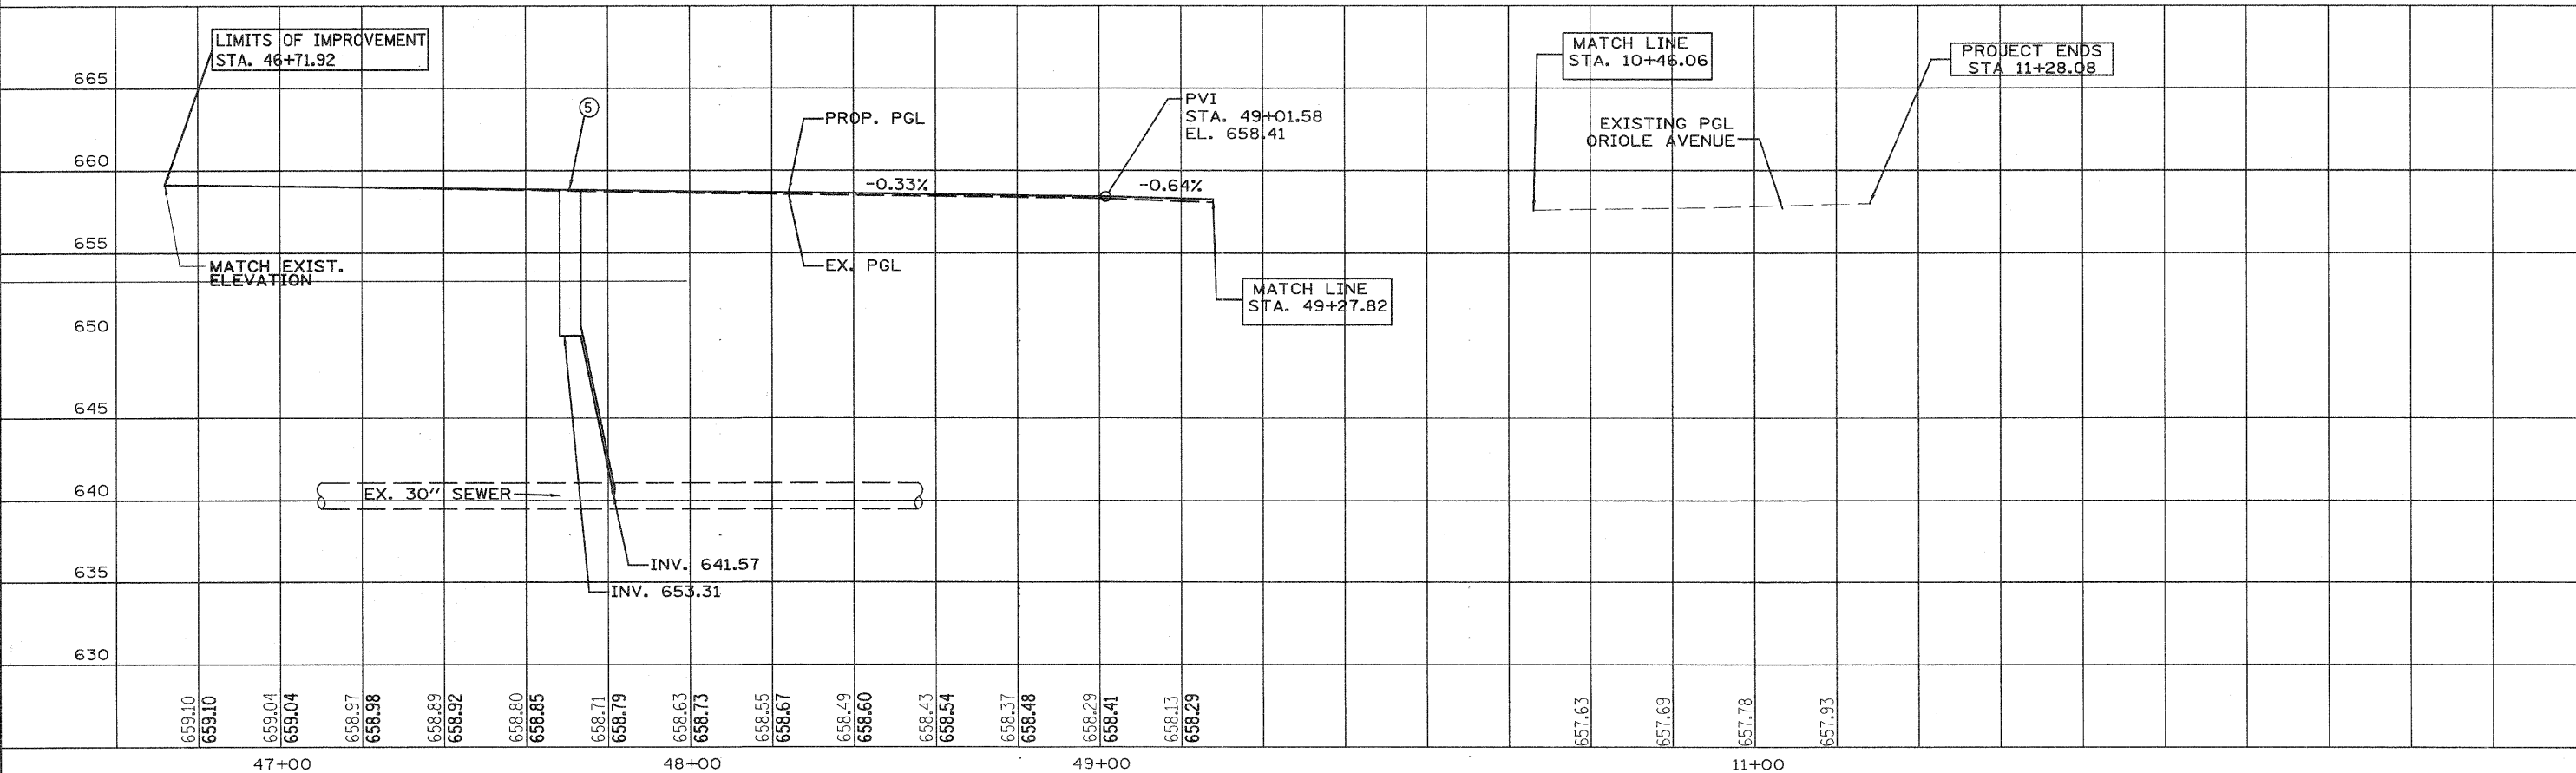

ABNA
 DESIGN FIRM REG. 184.002117
 9901 S. Western Ave.
 Chicago, IL 60643
 Ph. 773-881-4788
 F: 773.239.3728

DESIGNED	TS	REVISED	-
CHECKED	TPP	REVISED	-
DRAWN	JS	REVISED	-
CHECKED	TPP	REVISED	-

**STATE OF ILLINOIS
 DEPARTMENT OF TRANSPORTATION**

**ORIOLE AVENUE AT I-90
 STRUCTURE NO. 016-1101**

**DRAINAGE AND UTILITY PLAN
 ORIOLE AVENUE AT I-90**

F.A.I. RTE.	SECTION	COUNTY	TOTAL SHEETS	SHEET NO.
90	1515.1-B	COOK	101	29
			CONTRACT NO. 60M79	
ILLINOIS FED. AID PROJECT				

SCALE: 1" = 20' SHEET NO. X OF X SHEETS

STA. TO STA.