



F.A.P. RTE.	SECTION	COUNTY	TOTAL SHEETS	SHEET NO.
307	130 R-2	DUPAGE, KANE	647	67
STA.	3404+00	TO STA.	3417+00	
FED. ROAD DIST. NO.	ILLINOIS FED. AID PROJECT			

62410

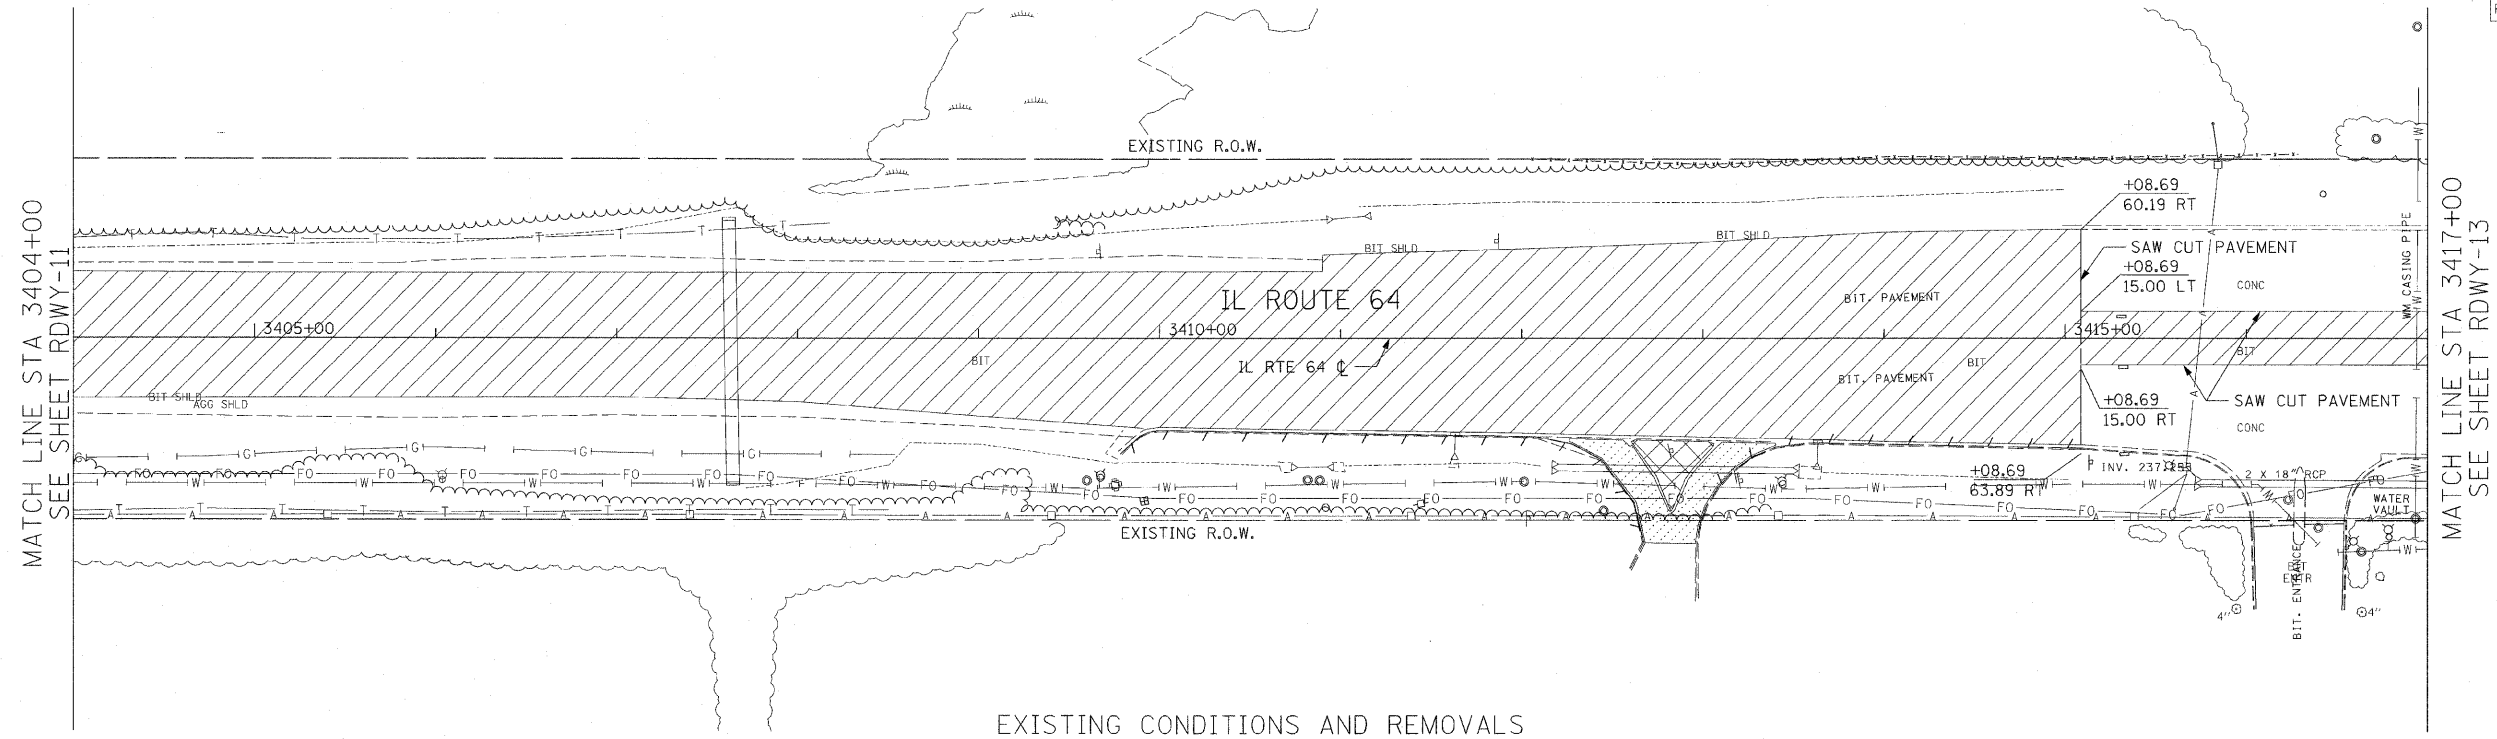

- REMOVAL LEGEND:**
- PAVEMENT REMOVAL
 - MEDIAN REMOVAL
 - DRIVEWAY PAVEMENT REMOVAL
 - PAVED SHOULDER REMOVAL
 - COMB CURB GUTTER REMOVAL
 - SIDEWALK REMOVAL
 - TREE REMOVAL
 - TREE REMOVAL, ACRES

EXISTING CONDITIONS AND REMOVALS

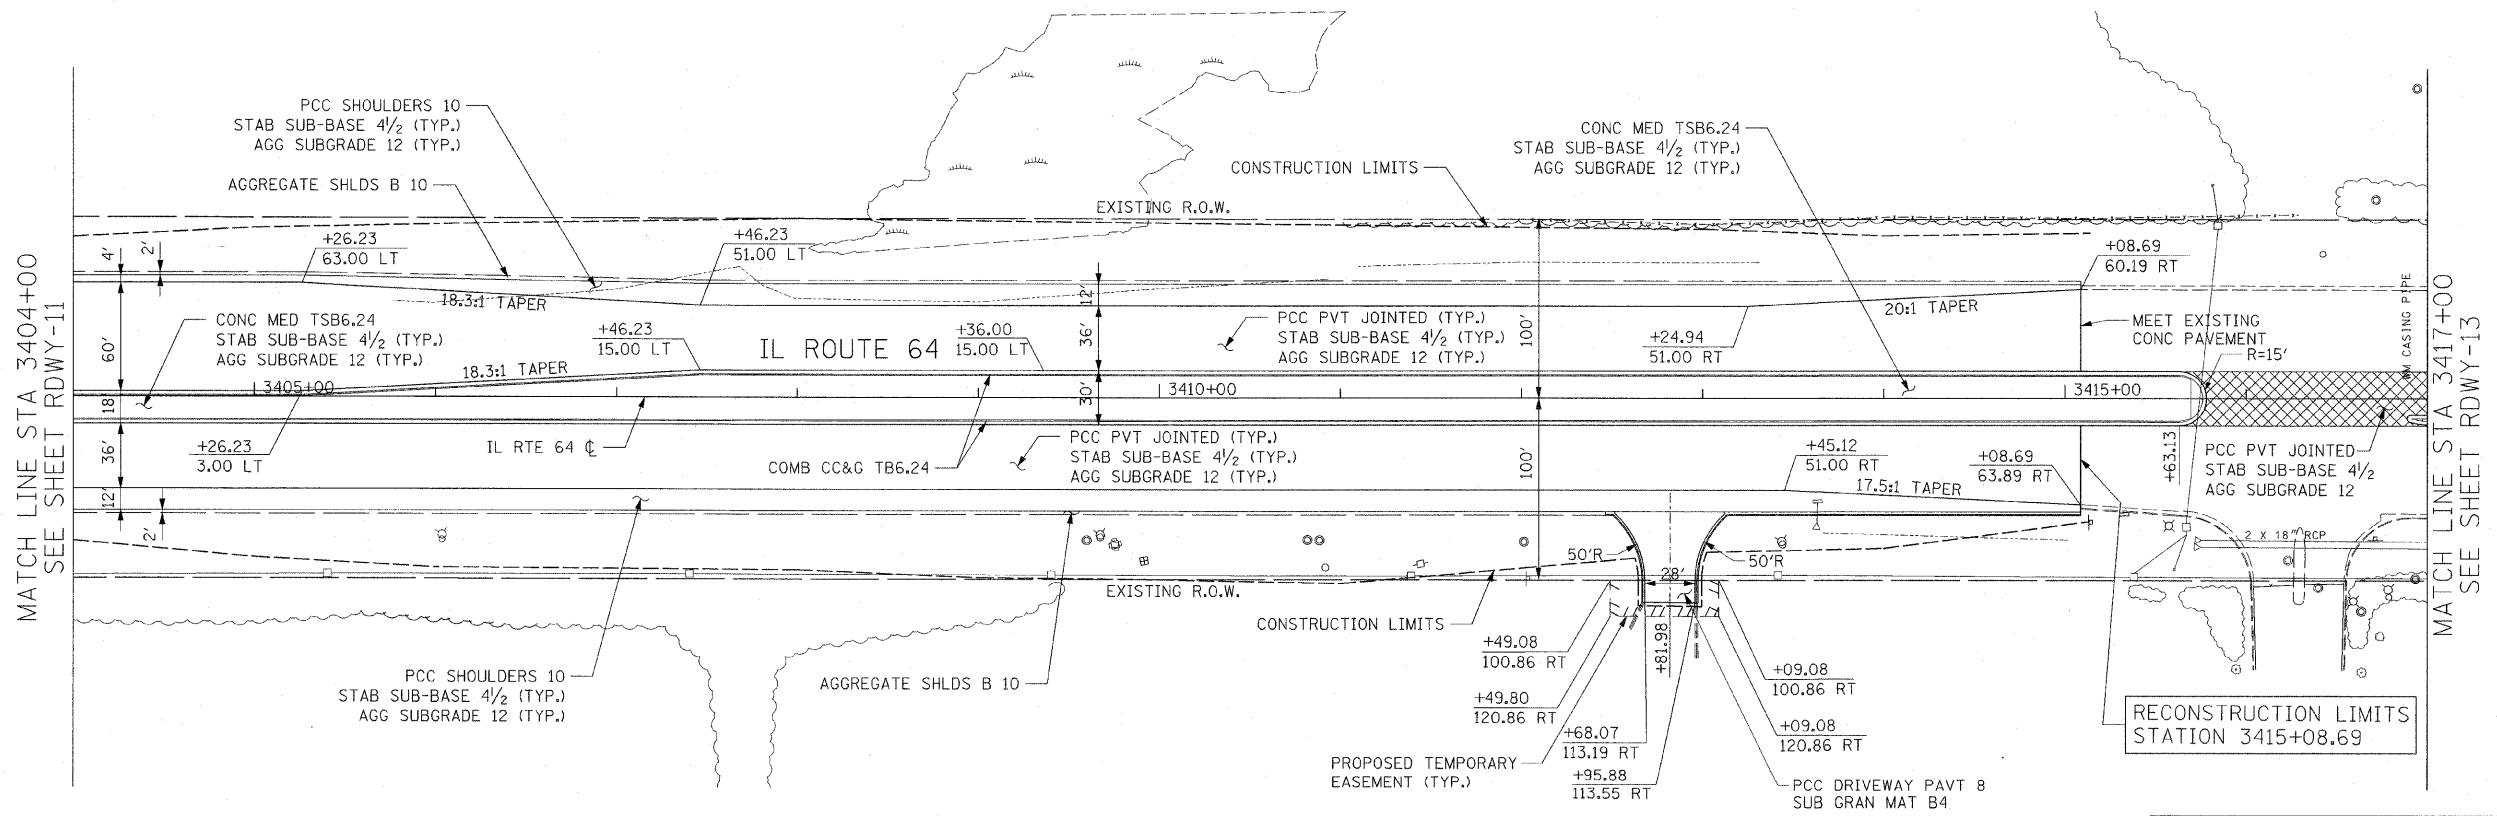

- PROPOSED LEGEND:**
- PAVEMENT WIDENING

- NOTES:**
- 1 SEE DRAINAGE PLANS FOR REMOVAL AND REPLACEMENT OF EXISTING CULVERT.

RDWY-12

REVISIONS	
NAME	DATE

ILLINOIS DEPARTMENT OF TRANSPORTATION
 F.A.P. ROUTE 307 (ILLINOIS ROUTE 64)

ROADWAY PLAN
 ILLINOIS ROUTE 64
 STA. 3404+00 TO STA. 3417+00

SCALE: 1" = 50'
 DATE: DECEMBER 2, 2011
 DRAWN BY: JWM
 CHECKED BY: RMG



PROPOSED ROADWAY PLAN

