

F.A.P. RTE.	SECTION	COUNTY	TOTAL SHEETS	SHEET NO.
307	130 R-2	DUPAGE, KANE	647	154
STA. 3260+00		TO STA. 3287+00		
FED. ROAD DIST. NO.		ILLINOIS FED. AID PROJECT		

62410


EROSION CONTROL LEGEND	STAGE 1	STAGE 2
INLET FILTER		
PIPE PROTECTION		
TEMPORARY DITCH CHECKS		
PERIMETER EROSION BARRIER		
WETLAND PROTECTION FENCE (SPECIAL)	XXX	
AGGREGATE (EROSION CONTROL)		
TEMPORARY EROSION CONTROL SEEDING / MULCH METHOD 2		

PERIMETER BARRIER LOCATIONS

POINT	STATION	OFFSET
1	3266+99.9	68.8' LT
2	3270+49.9	68.7' LT
3	3270+49.9	65.7' LT
4	3265+34.9	42.8' RT
4A	3265+34.9	57.4' RT
5	3265+43.8	57.4' RT
6	3265+43.9	104.2' RT
7	3266+56.1	92.9' RT
8	3267+09.8	93.2' RT
9	3267+09.8	88.0' RT
10	3270+08.2	88.0' RT
11	3270+08.2	83.9' RT
12	3270+75.0	83.9' RT
13	3270+75.1	87.9' RT

PERIMETER BARRIER LOCATIONS CONT. PERIMETER BARRIER LOCATIONS CONT.

14	3270+95.1	88.1' RT
15	3270+95.0	86.3' RT
16	3272+41.9	86.0' RT
16A	3273+00.0	94.6' RT
16	3273+40.5	94.1' RT
17	3273+17.9	99.3' RT
18	3273+18.1	115.0' RT
19	3273+37.5	115.0' RT
20	3273+73.1	115.0' RT
21	3273+97.6	115.0' RT
22	3273+97.7	96.6' RT
23	3273+75.2	90.5' RT
24	3274+64.0	92.2' RT
25	3274+64.4	71.7' RT
26	3276+10.2	74.2' RT
27	3276+09.6	89.6' RT

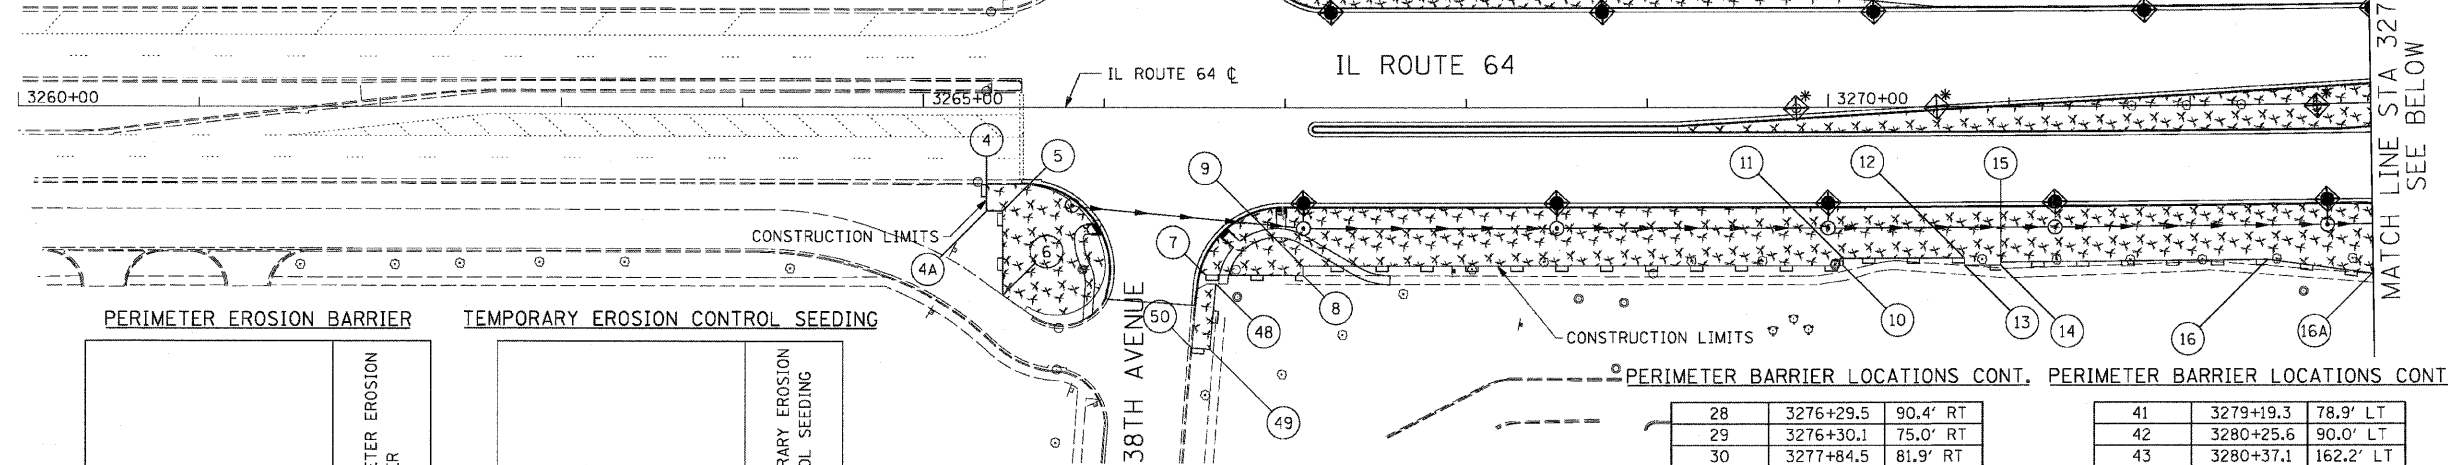

PERIMETER EROSION BARRIER


STATION	FOOT
IL ROUTE 64	
3265+00 TO 3273+00, LT	603
3265+00 TO 3273+00, RT	778
3273+00 TO 3287+00, LT	1,487
3273+00 TO 3287+00, RT	1,532
SUBTOTAL	4,400

TEMPORARY EROSION CONTROL SEEDING

STATION	POUND
IL ROUTE 64	
3265+00 TO 3273+00, LT	41
3265+00 TO 3273+00, RT	335
3273+00 TO 3287+00, LT	349
3273+00 TO 3287+00, RT	510
SUBTOTAL	1,235

28	3276+29.5	90.4' RT
29	3276+30.1	75.0' RT
30	3277+84.5	81.9' RT
31	3277+84.0	92.9' RT
32	3278+03.9	92.9' RT
33	3278+04.4	82.9' RT
34	3279+70.8	86.5' RT
35A	3279+77.5	94.7' RT
35	3280+19.4	145.3' RT
36	3281+20.7	179.0' RT
37	3281+50.3	96.0' RT
38	3273+45.2	65.8' LT
39	3273+45.2	72.3' LT
40	3279+19.3	72.4' LT

41	3279+19.3	78.9' LT
42	3280+25.6	90.0' LT
43	3280+37.1	162.2' LT
44	3281+56.2	100.0' LT
45	3286+04.1	100.0' LT
46	3286+18.8	100.0' LT
47	3286+18.8	100.0' LT
48	3266+61.6	98.0' RT
49	3266+58.3	134.4' RT
50	3266+48.4	133.6' RT

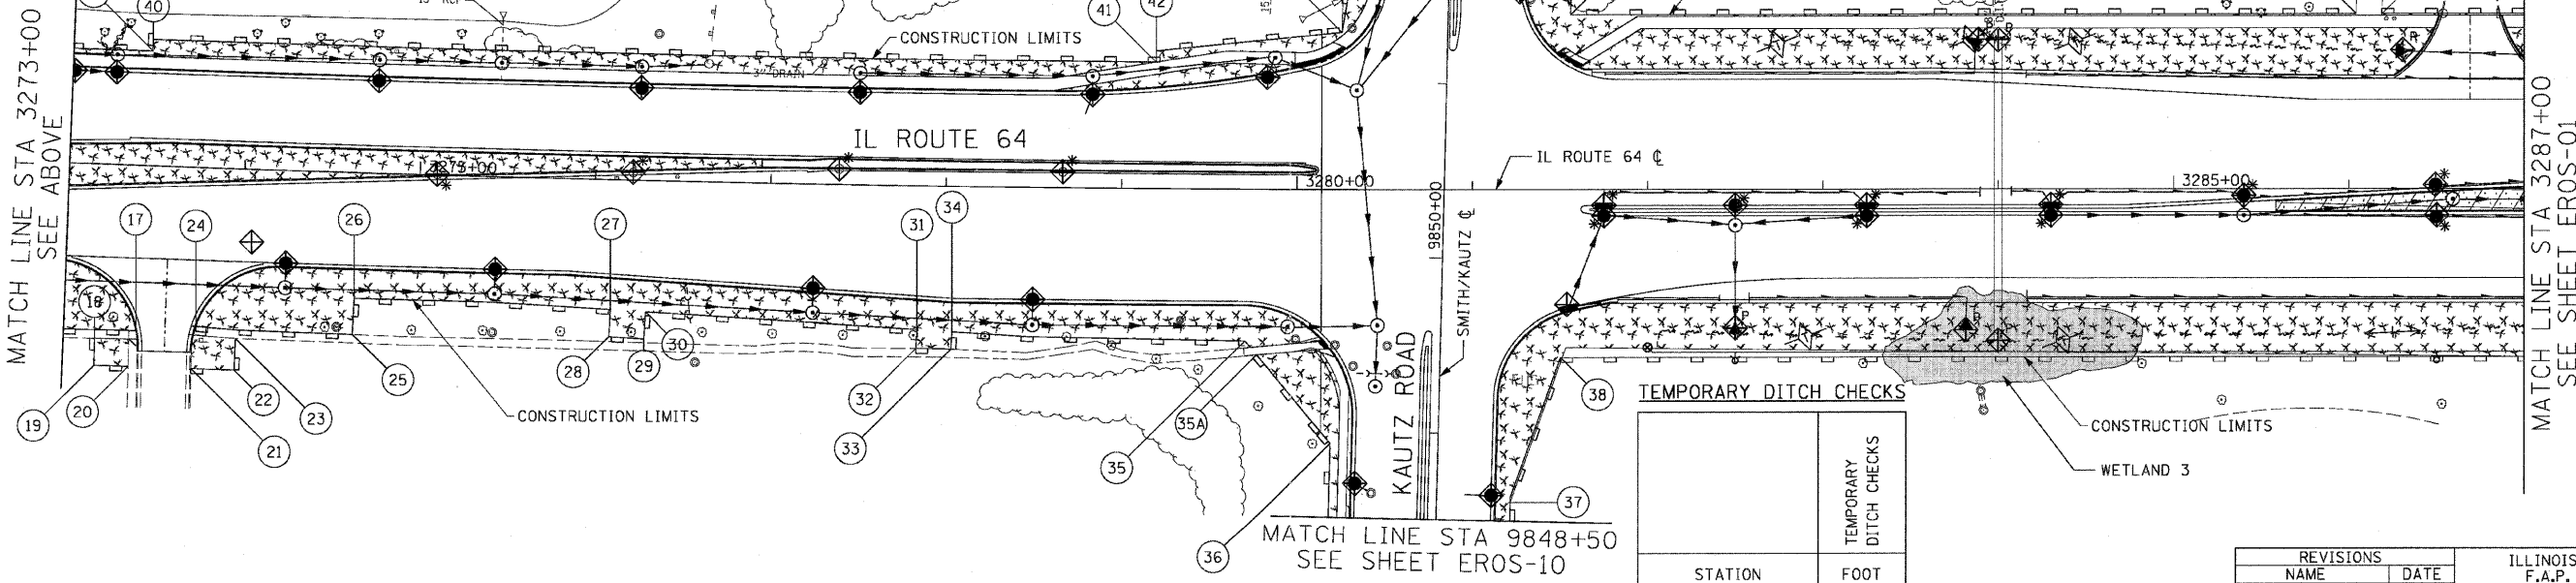

STATION	FOOT
IL ROUTE 64	
3282+75, 84' LT	10
3283+85, 86' LT	10
3284+45, 85' LT	10
3282+91, 84' RT	10
3284+38, 86' RT	10
SUBTOTAL	50



REVISIONS	
NAME	DATE

ILLINOIS DEPARTMENT OF TRANSPORTATION
 F.A.P. ROUTE 307 (ILLINOIS ROUTE 64)
EROSION CONTROL PLAN
 IL ROUTE 64
 STA. 3260+00 TO STA. 3287+00
 SCALE: VERT: NONE
 HORIZ: 1"=50'
 DATE: NOVEMBER 1, 2011
 DRAWN BY: KNO - JWM
 CHECKED BY: MDD



EROS-01