

F.A.P. RTE.	SECTION	COUNTY	TOTAL SHEETS	SHEET NO.
307	130 R-2	DUPAGE, KANE	647	156
STA. 3312+00		TO STA. 3325+00		
FED. ROAD DIST. NO.		ILLINOIS FED. AID PROJECT		


62410

INLET AND PIPE PROTECTION

STATION	DESCRIPTION	INLET AND PIPE PROTECTION	
		EACH	
3312+02, 15' LT	CB	1	
3312+29, 16' LT	IN	1	
3313+25, 15' LT	CB	1	
3313+25, 84' RT	FES	1	
3313+44, 82' LT	FES	1	
3314+17, 83' LT	FES	1	
3314+25, 63' LT	CB	1	
3314+25, 79' LT	FES	1	
3314+82, 84' LT	FES	1	
3314+85, 91' RT	FES	1	
3315+00, 15' LT	CB	1	
3316+25, 15' LT	CB	1	
3316+25, 88' RT	FES	1	
3317+50, 15' LT	CB	1	
3319+00, 15' LT	CB	1	
3320+61, 69' RT	IN	1	
3321+34, 61' RT	CB	1	
3321+50, 4' RT	CB	1	
3322+15, 76' LT	FES	1	
3322+24, 2' RT	CB	1	
3322+55, 76' LT	FES	1	
3323+00, 1' LT	CB	1	
3323+50, 77' LT	FES	1	
3324+00, 6' LT	IN	1	
3324+33, 78' LT	FES	1	

PERIMETER BARRIER LOCATIONS

POINT	STATION	OFFSET
1	3313+45.7	100.2' LT
2	3314+10.0	146.6' LT
3	3314+10.0	100.2' LT
4	3322+22.0	100.8' LT
5	3322+40.0	100.8' LT
6	3323+56.4	100.9' LT
7	3323+32.1	303.5' LT
8	3323+52.9	306.1' LT
9	3323+72.7	308.7' LT
10	3323+95.0	311.6' LT
11	3324+21.9	100.9' LT
12	3317+02.6	95.6' RT
13	3317+07.4	98.6' RT
14	3320+71.9	98.3' RT
15	3320+97.7	96.8' RT
16	3320+97.9	98.0' RT
17	3323+75.9	98.1' RT

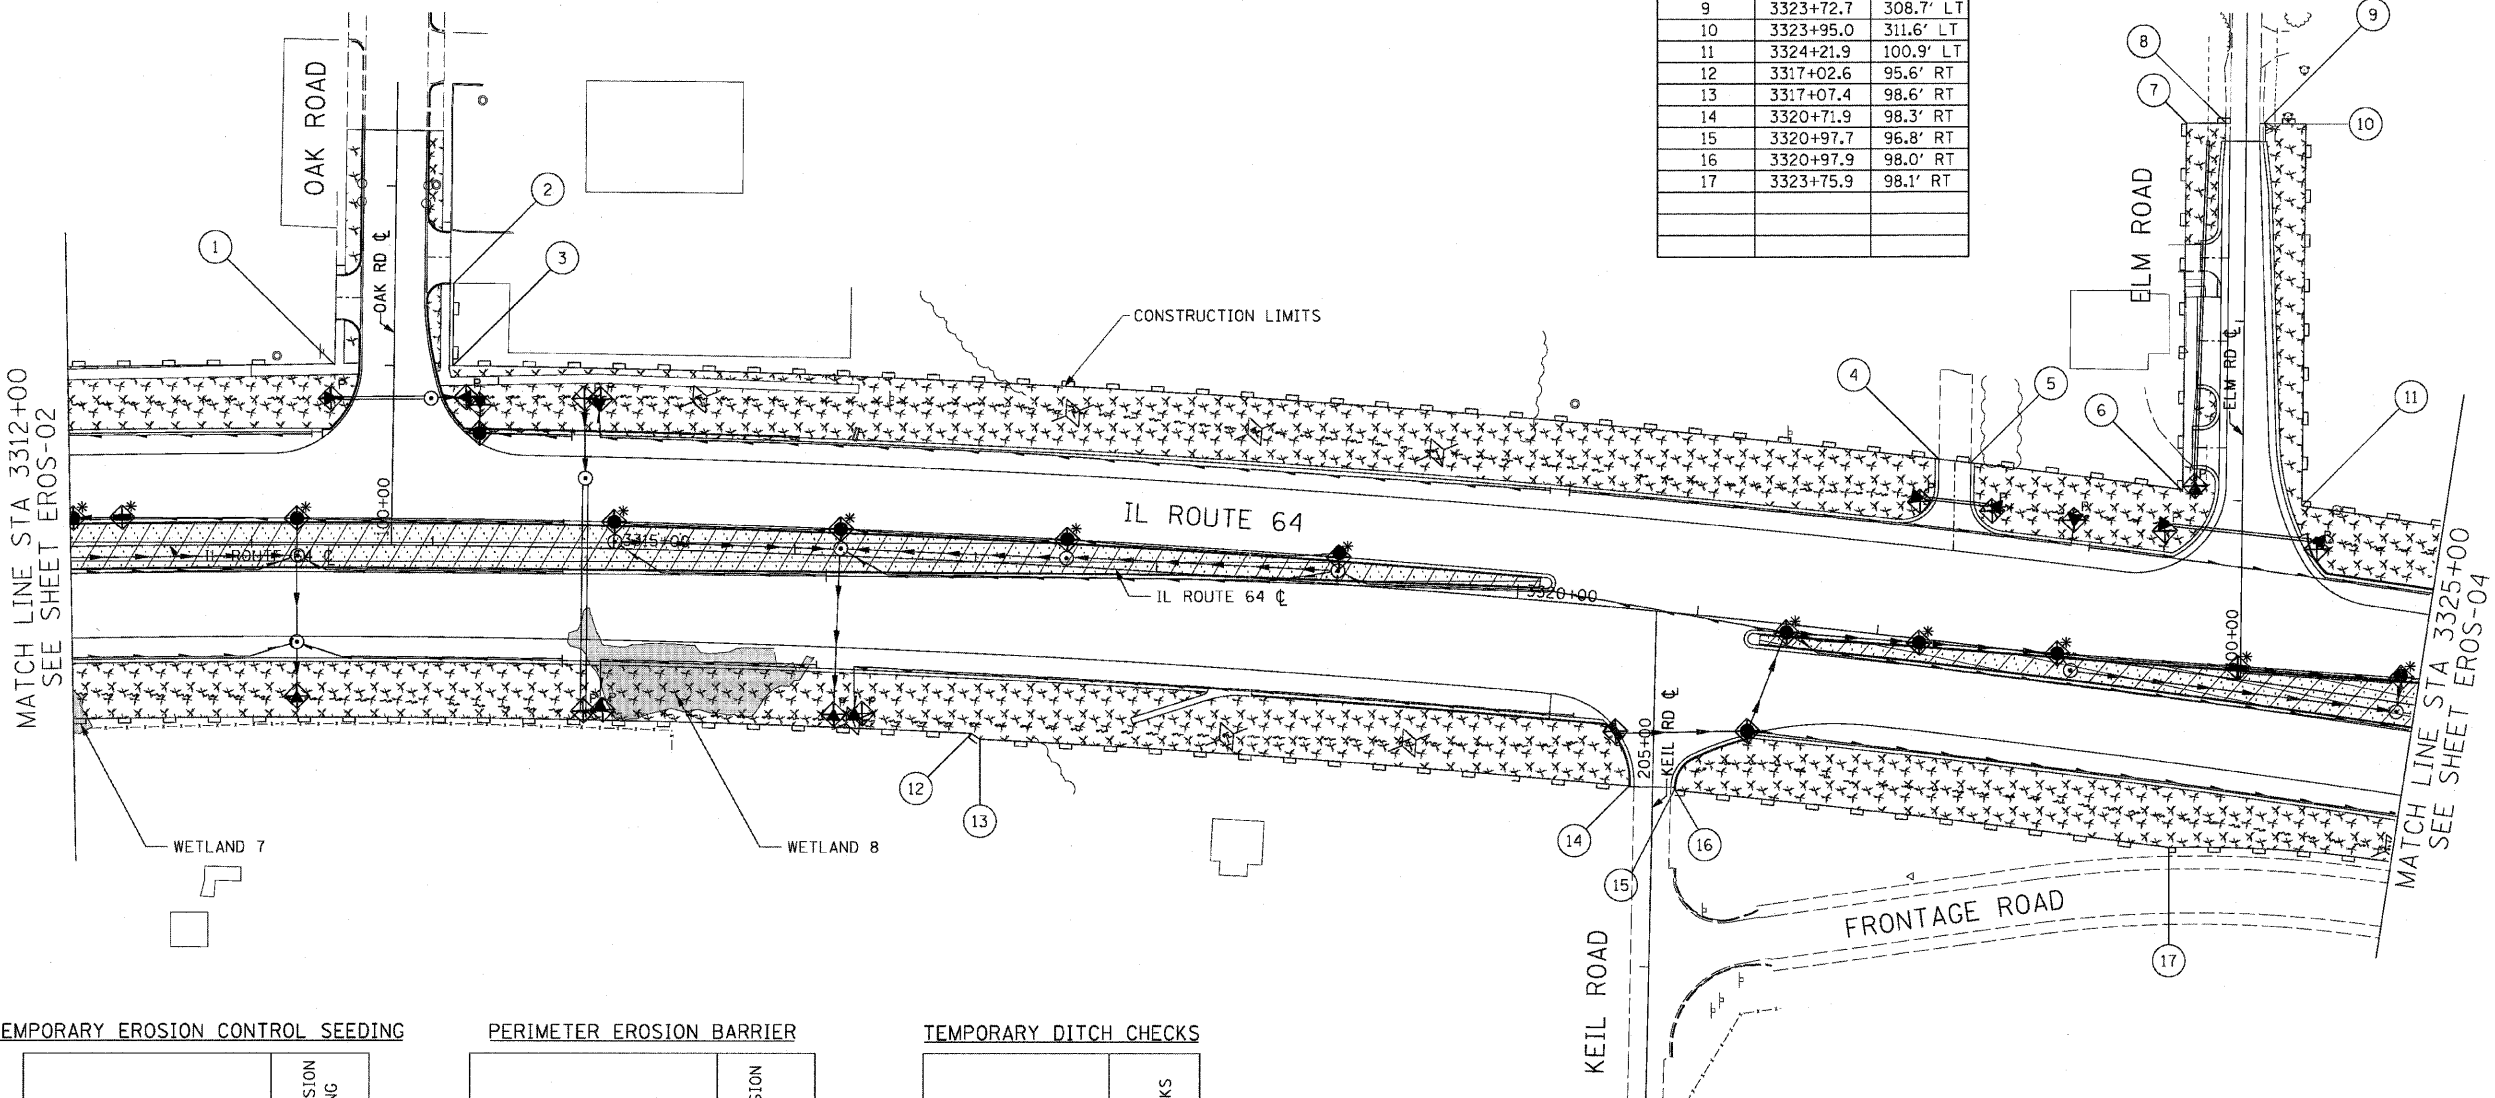

TEMPORARY EROSION CONTROL SEEDING

STATION	TEMPORARY EROSION CONTROL SEEDING POUND
3312+00 TO 3325+00, LT	641
3312+00 TO 3325+00, RT	817
SUBTOTAL	1,458

PERIMETER EROSION BARRIER

STATION	PERIMETER EROSION BARRIER FOOT
3312+00 TO 3325+00, LT	1,660
3312+00 TO 3325+00, RT	1,262
SUBTOTAL	2,922

TEMPORARY DITCH CHECKS

STATION	TEMPORARY DITCH CHECKS FOOT
3315+46, 85' LT	10
3317+50, 86' LT	10
3318+50, 82' LT	10
3319+50, 78' LT	10
3316+37, 91' RT	10
3318+46, 89' RT	10
3319+48, 84' RT	10
3325+00, 82' RT	10
SUBTOTAL	80

EROSION CONTROL LEGEND	STAGE 1	STAGE 2
INLET FILTER		
PIPE PROTECTION		
TEMPORARY DITCH CHECKS		
PERIMETER EROSION BARRIER		
WETLAND PROTECTION FENCE (SPECIAL)		
AGGREGATE (EROSION CONTROL)		
TEMPORARY EROSION CONTROL SEEDING / MULCH METHOD 2		



REVISIONS	
NAME	DATE

ILLINOIS DEPARTMENT OF TRANSPORTATION
 F.A.P. ROUTE 307 (ILLINOIS ROUTE 64)

EROSION CONTROL PLAN
 IL ROUTE 64
 STA. 3312+00 TO STA. 3325+00

SCALE: VERT: NONE
 HORIZ: 1"=50'
 DATE: NOVEMBER 1, 2011

DRAWN BY: AFC
 CHECKED BY: NJH



EROS-03