


F.A.P. RTE.	SECTION	COUNTY	TOTAL SHEETS	SHEET NO.
307	130 R-2	DUPAGE, KANE	647	160
STA. 3390+00 TO STA. 3404+00				
FED. ROAD DIST. NO.			ILLINOIS FED. AID PROJECT	

62410

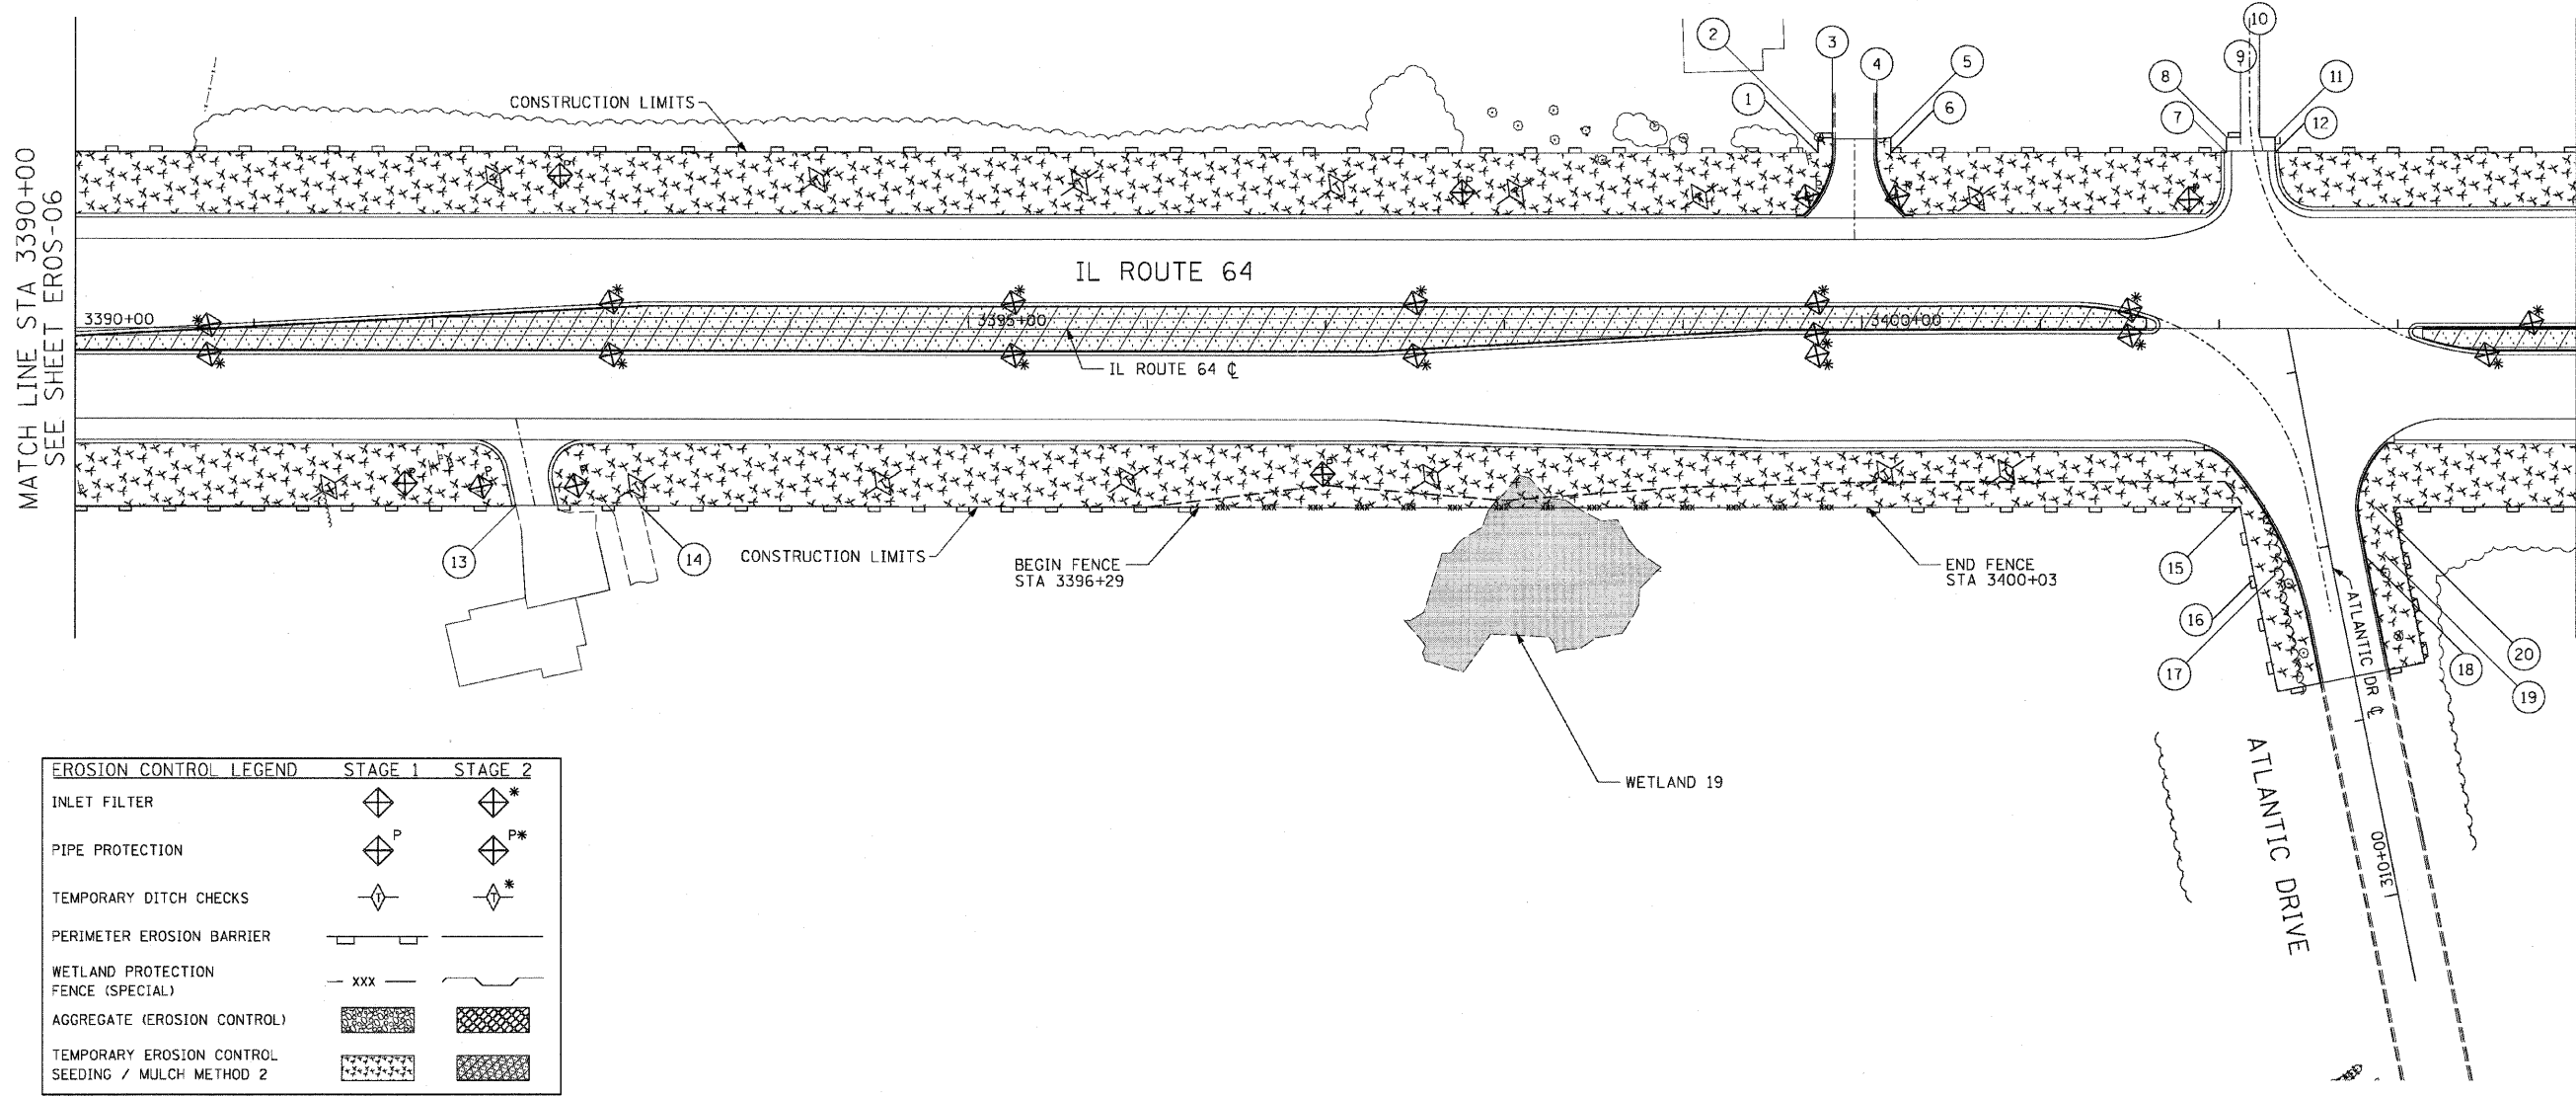

MATCH LINE STA 3404+00 SEE SHEET EROS-08

INLET AND PIPE PROTECTION

STATION	DESCRIPTION	INLET AND PIPE PROTECTION EACH
3390+75, 15' RT	CB	1
3390+75, 2' LT	CB	1
3392+27, 89' RT	FES	1
3392+81, 89' RT	FES	1
3393+00, 15' LT	CB	1
3393+00, 15' RT	CB	1
3395+25, 15' LT	CB	1
3395+25, 15' RT	CB	1
3397+50, 15' LT	CB	1
3397+50, 15' RT	CB	1
3399+69, 75' LT	FES	1
3399+75, 15' LT	CB	1
3399+75, 3' RT	CB	1
3400+20, 74' LT	FES	1
3401+50, 11' LT	CB	1
3401+50, 4' RT	CB	1
3403+50, 15' RT	CB	1
3403+75, 3' LT	CB	1

EROSION CONTROL LEGEND	STAGE 1	STAGE 2
INLET FILTER		
PIPE PROTECTION		
TEMPORARY DITCH CHECKS		
PERIMETER EROSION BARRIER		
WETLAND PROTECTION FENCE (SPECIAL)		
AGGREGATE (EROSION CONTROL)		
TEMPORARY EROSION CONTROL SEEDING / MULCH METHOD 2		

TEMPORARY EROSION CONTROL SEEDING

STATION	POUND
3390+00 TO 3404+00, LT	625
3390+00 TO 3404+00, RT	988
SUBTOTAL	1,613

PERIMETER EROSION BARRIER

STATION	FOOT
3390+00 TO 3404+00, LT	1,398
3390+00 TO 3404+00, RT	1,159
SUBTOTAL	2,557

TEMPORARY DITCH CHECKS

STATION	FOOT
3392+35, 85' LT	10
3394+16, 85' LT	10
3395+63, 83' LT	10
3397+07, 81' LT	10
3398+07, 78' LT	10
3399+10, 76' LT	10
3400+65, 74' LT	10
3391+43, 89' RT	10
3393+15, 88' RT	10
3394+53, 86' RT	10
3395+90, 84' RT	10
3397+60, 82' RT	10
3400+14, 81' RT	10
3400+82, 80' RT	10
SUBTOTAL	140

PERIMETER BARRIER LOCATIONS

POINT	STATION	OFFSET
1	3399+75.5	99.5' LT
2	3399+75.5	107.8' LT
3	3399+83.3	107.8' LT
4	3400+08.3	107.8' LT
5	3400+16.1	107.8' LT
6	3400+16.1	99.4' LT
7	3402+03.9	99.4' LT
8	3402+03.9	107.8' LT
9	3402+11.8	107.8' LT
10	3402+22.7	107.8' LT
11	3402+31.2	107.8' LT
12	3402+31.2	99.4' LT
13	3392+46.8	100.4' RT
14	3393+16.6	100.4' RT
15	3402+10.4	100.6' RT
16	3402+18.8	141.9' RT
17	3402+30.6	139.7' RT
18	3402+83.2	129.8' RT
19	3402+93.0	127.8' RT
20	3402+87.6	100.6' RT

WETLAND PROTECTION FENCE

STATION	FOOT
3390+00 TO 3404+00, RT	374
SUBTOTAL	374

REVISIONS	NAME	DATE

ILLINOIS DEPARTMENT OF TRANSPORTATION
 F.A.P. ROUTE 307 (ILLINOIS ROUTE 64)

EROSION CONTROL PLAN
 IL ROUTE 64
 STA. 3390+00 TO STA. 3404+00

SCALE: VERT: NONE
 HORIZ: 1"=50'
 DATE: NOVEMBER 1, 2011

DRAWN BY: AFC
 CHECKED BY: NJH



EROS-07