



F.A.P. RTE.	SECTION	COUNTY	TOTAL SHEETS	SHEET NO.
307	130 R-2	DUPAGE, KANE	647	165
STA. 3273+00		TO STA. 3287+00		
FED. ROAD DIST. NO.		ILLINOIS FED. AID PROJECT		

62410

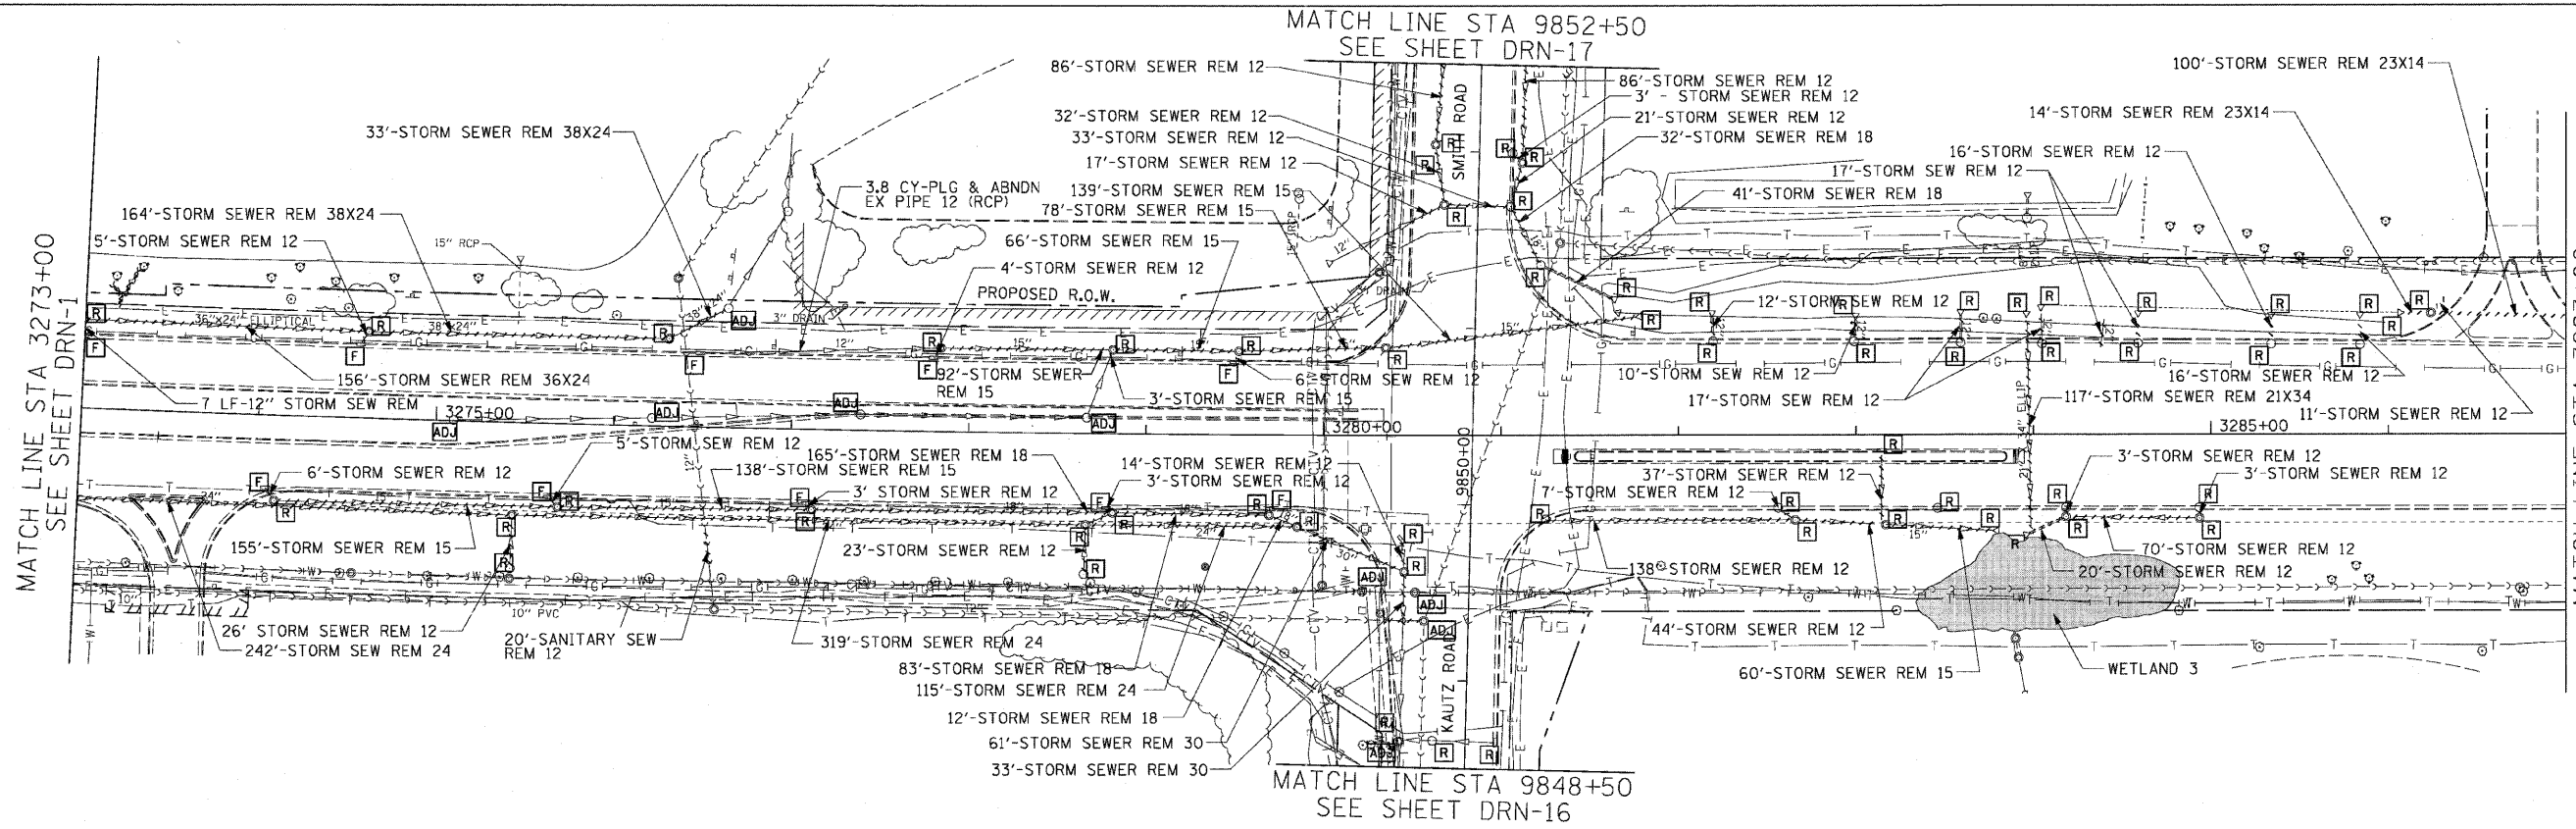

- NOTES:
1. SEE DRAINAGE SCHEDULE FOR CULVERT, STRUCTURE, PIPE, AND UNDERDRAIN INFORMATION
 2. IN LOCATIONS, WHERE THE EXISTING DRAINAGE STRUCTURES IS TO BE FILLED, REMOVE THE TOP OF THE STRUCTURE TO THE BOTTOM OF THE PROPOSED AGGREGATE SUBGRADE
 3. FOR SMITH AND KAUTZ ROAD DRAINAGE DETAILS - SEE SHEETS DRN-16 & 17

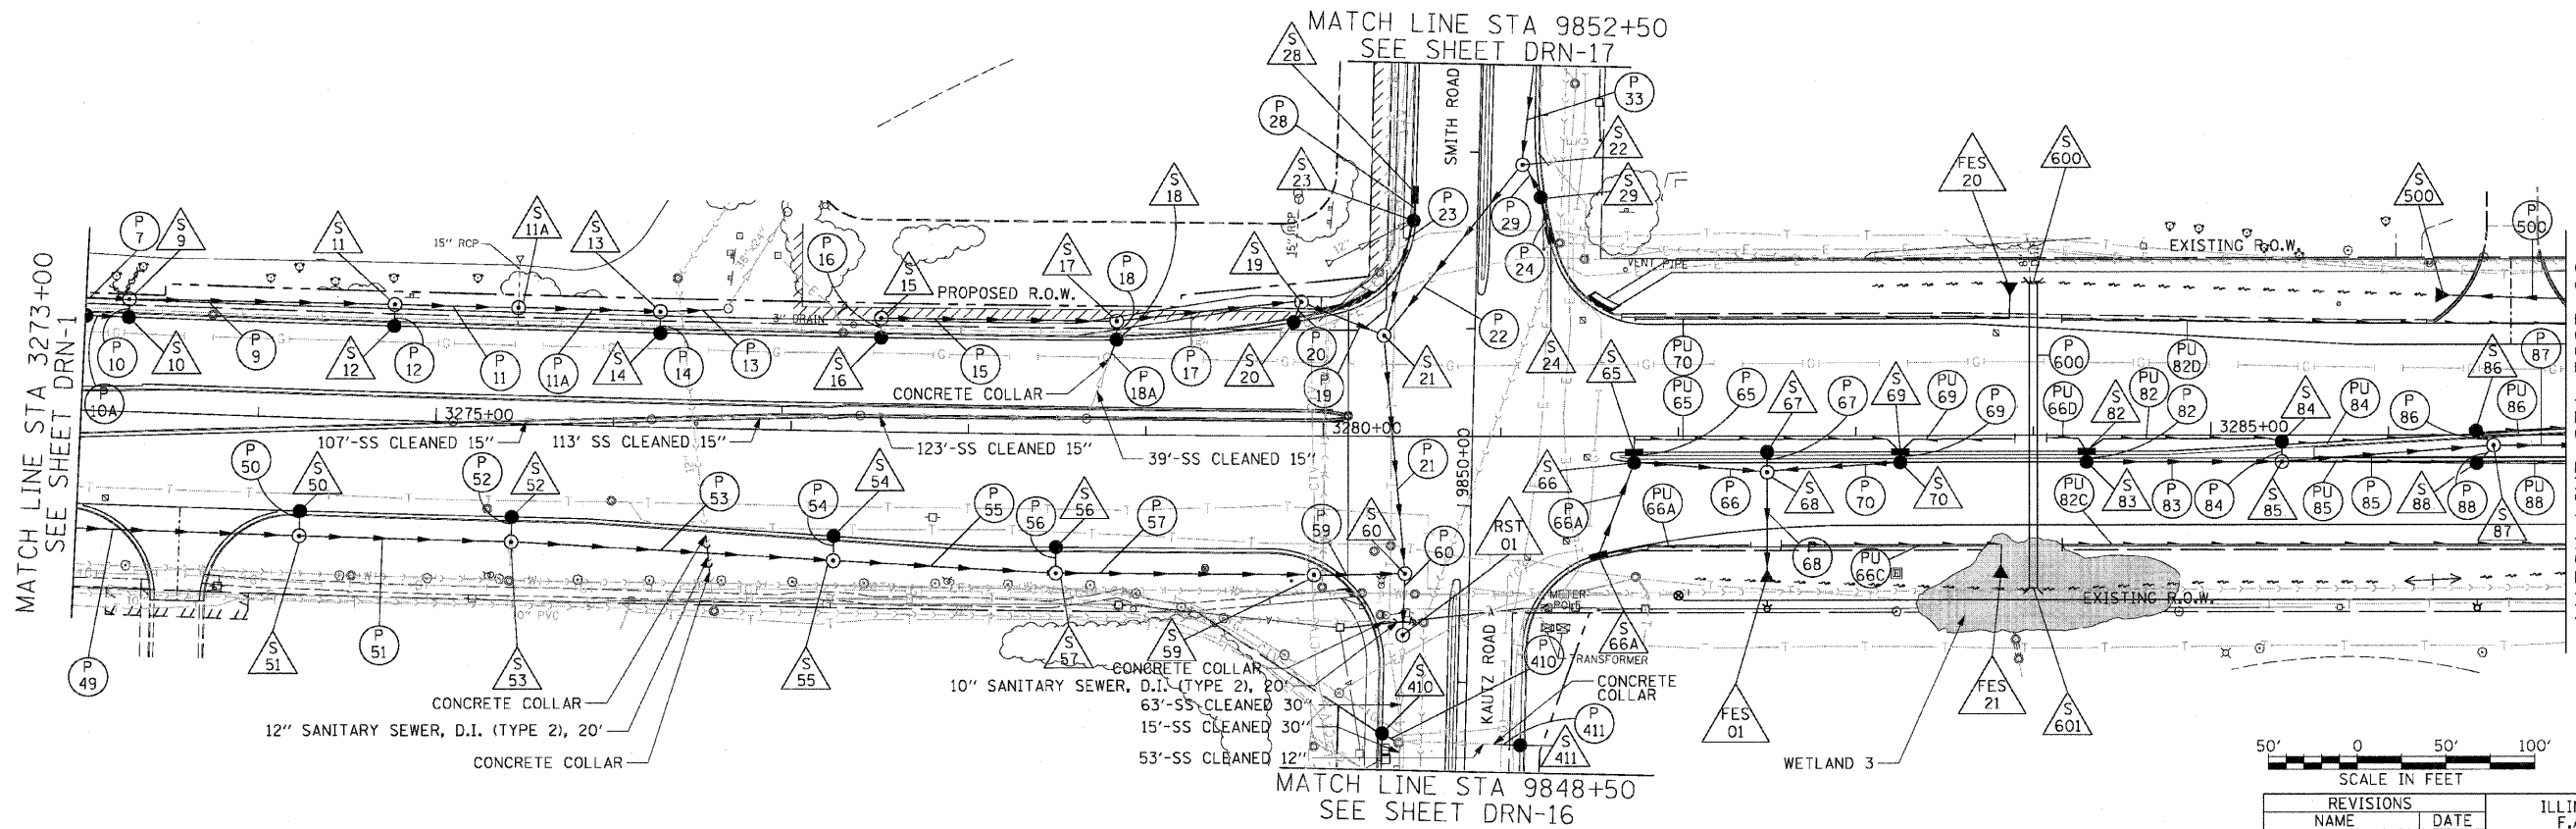

REVISIONS	
NAME	DATE

ILLINOIS DEPARTMENT OF TRANSPORTATION
 F.A.P. ROUTE 307 (ILLINOIS ROUTE 64)

DRAINAGE PLAN
 IL ROUTE 64
 STA. 3273+00 TO STA. 3287+00

SCALE: VERT: NONE
 HORIZ: 1" = 50'
 DATE: NOVEMBER 1, 2011

DRAWN BY: AFC
 CHECKED BY: EBY



PROPOSED DRAINAGE PLAN