



F.A.P. RTE.	SECTION	COUNTY	TOTAL SHEETS	SHEET NO.
307	130 R-2	DUPAGE, KANE	647	171
STA. 3351+00		TO STA. 3364+00		
FED. ROAD DIST. NO.	ILLINOIS	FED. AID PROJECT		

62410

- NOTES:**
- SEE DRAINAGE SCHEDULE FOR CULVERT, STRUCTURE, PIPE, AND UNDERDRAIN INFORMATION

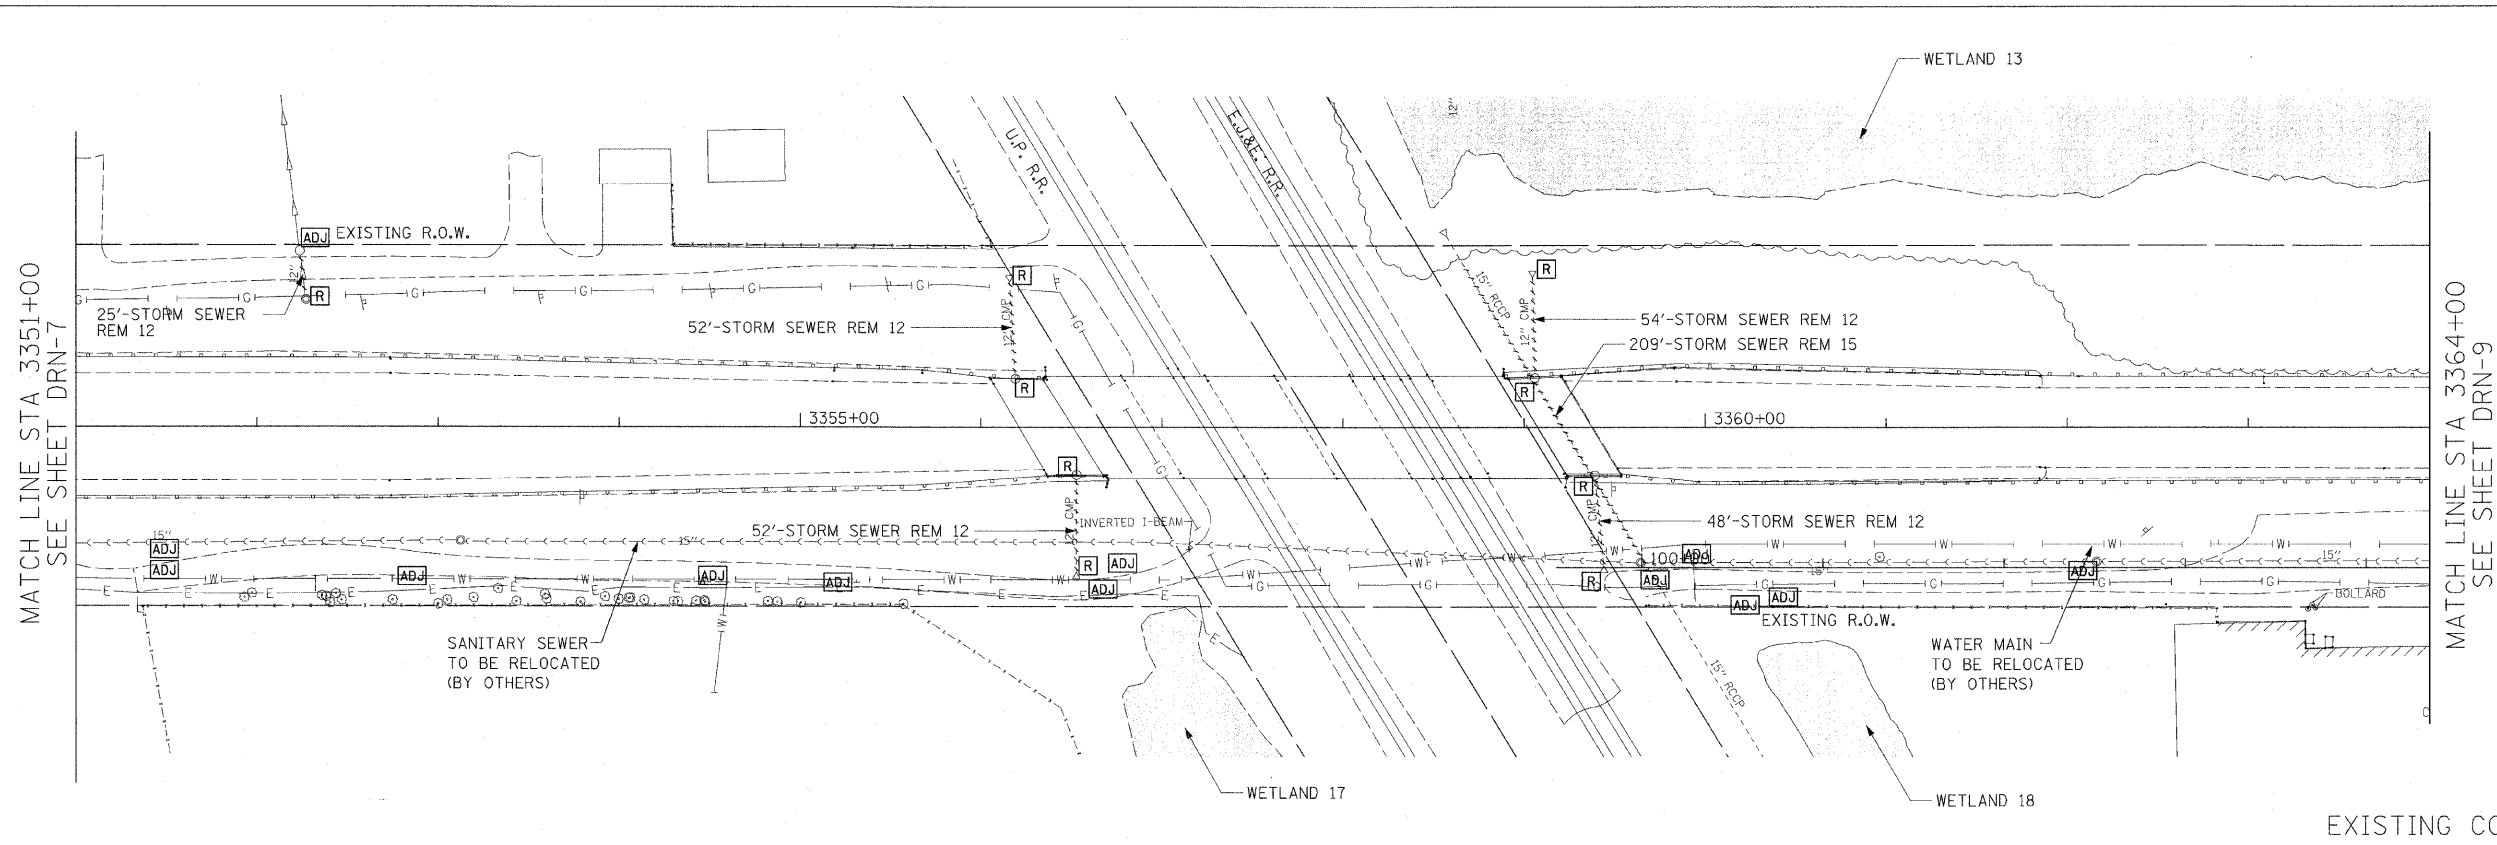

EXISTING CONDITIONS AND DRAINAGE REMOVALS

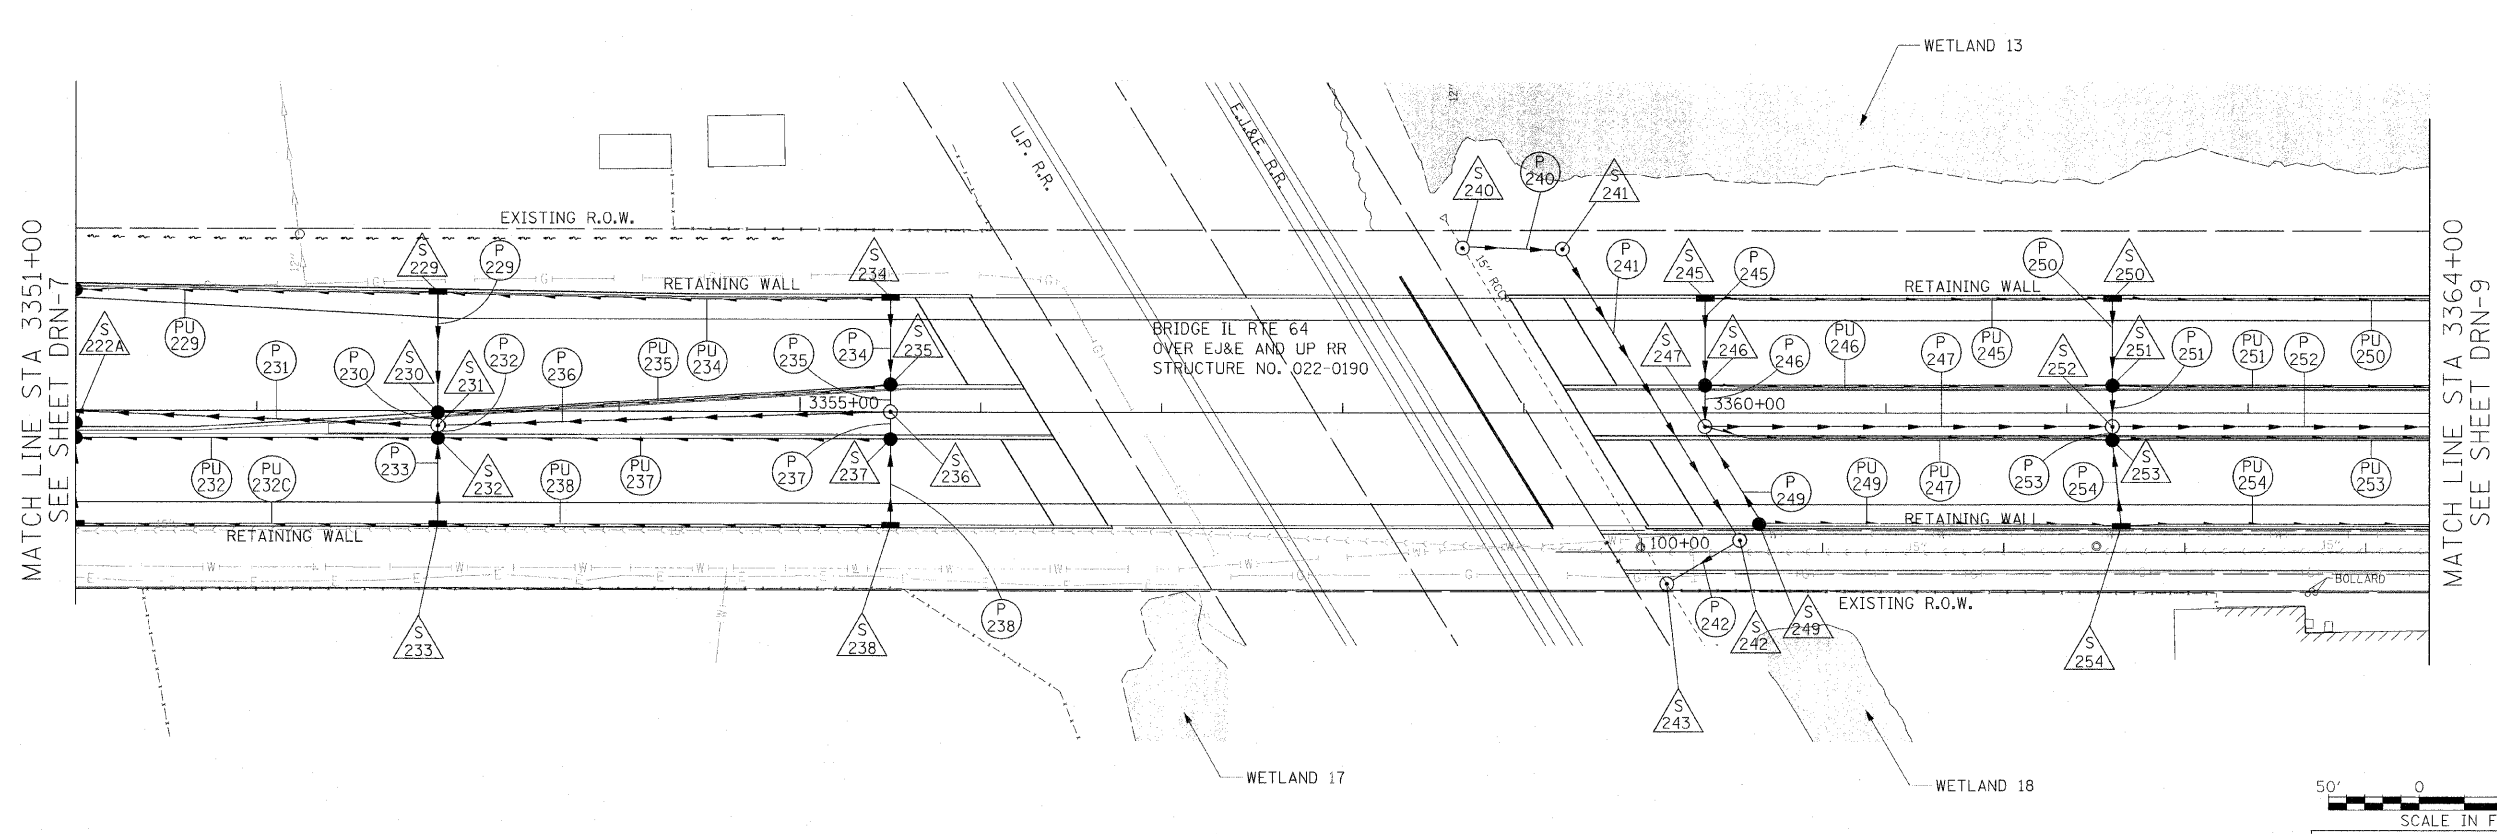

PROPOSED DRAINAGE PLAN



DRN-8

REVISIONS	
NAME	DATE

ILLINOIS DEPARTMENT OF TRANSPORTATION  
 F.A.P. ROUTE 307 (ILLINOIS ROUTE 64)

DRAINAGE PLAN  
 IL ROUTE 64  
 STA. 3351+00 TO STA. 3364+00

SCALE: VERT: NONE  
 HORIZ: 1" = 50'  
 DATE: DECEMBER 2, 2011  
 DRAWN BY: AFC  
 CHECKED BY: EBY



12/2