


F.A.P. RTE.	SECTION	COUNTY	TOTAL SHEETS	SHEET NO.
307	130 R-2	DUPAGE, KANE	647	179
STA. 9842+50		TO STA. 9848+50		
FED. ROAD DIST. NO.		ILLINOIS FED. AID PROJECT		

62410




NOTES:

1. SEE DRAINAGE SCHEDULE FOR CULVERT, STRUCTURE, PIPE, AND UNDERDRAIN INFORMATION
2. FOR SMITH AND KAUTZ ROAD INTERSECTION DRAINAGE DETAILS - SEE SHEET DRN-2

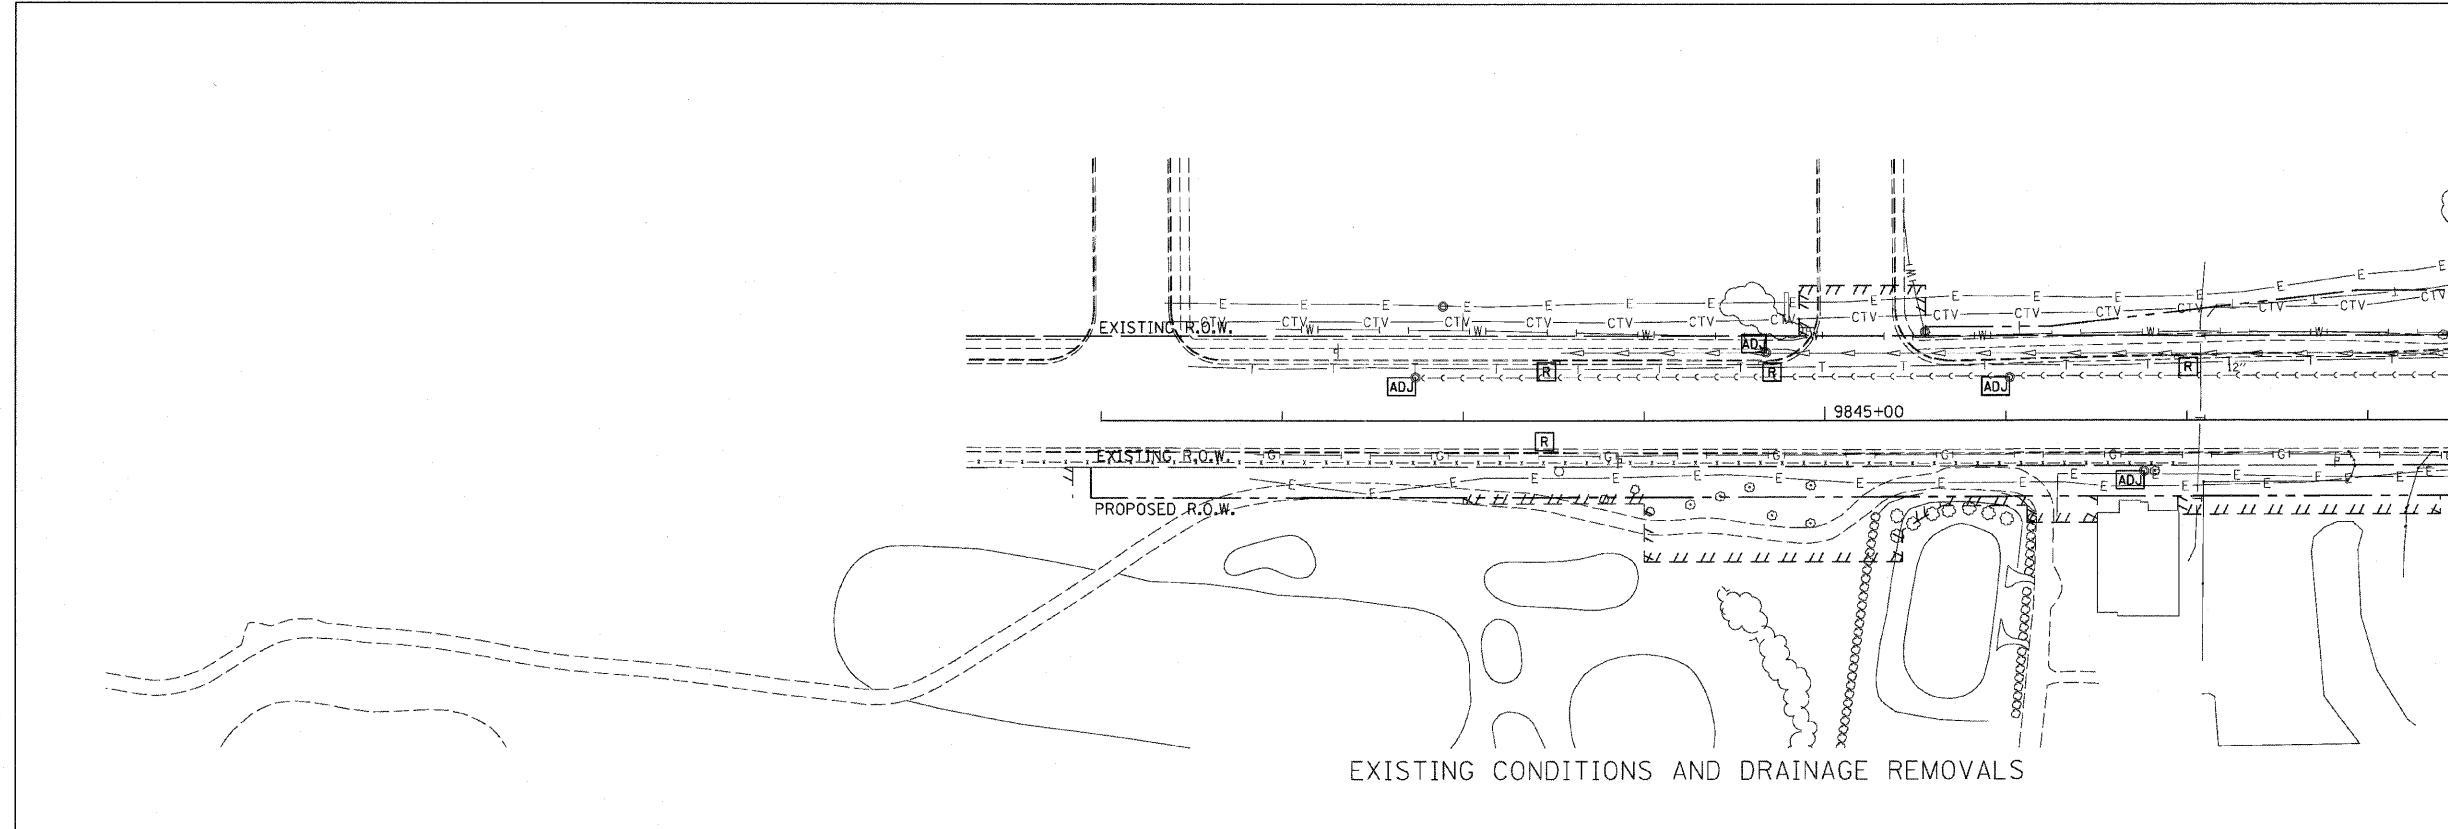

EXISTING CONDITIONS AND DRAINAGE REMOVALS

MATCH LINE STA 9848+50
SEE SHEET DRN-2

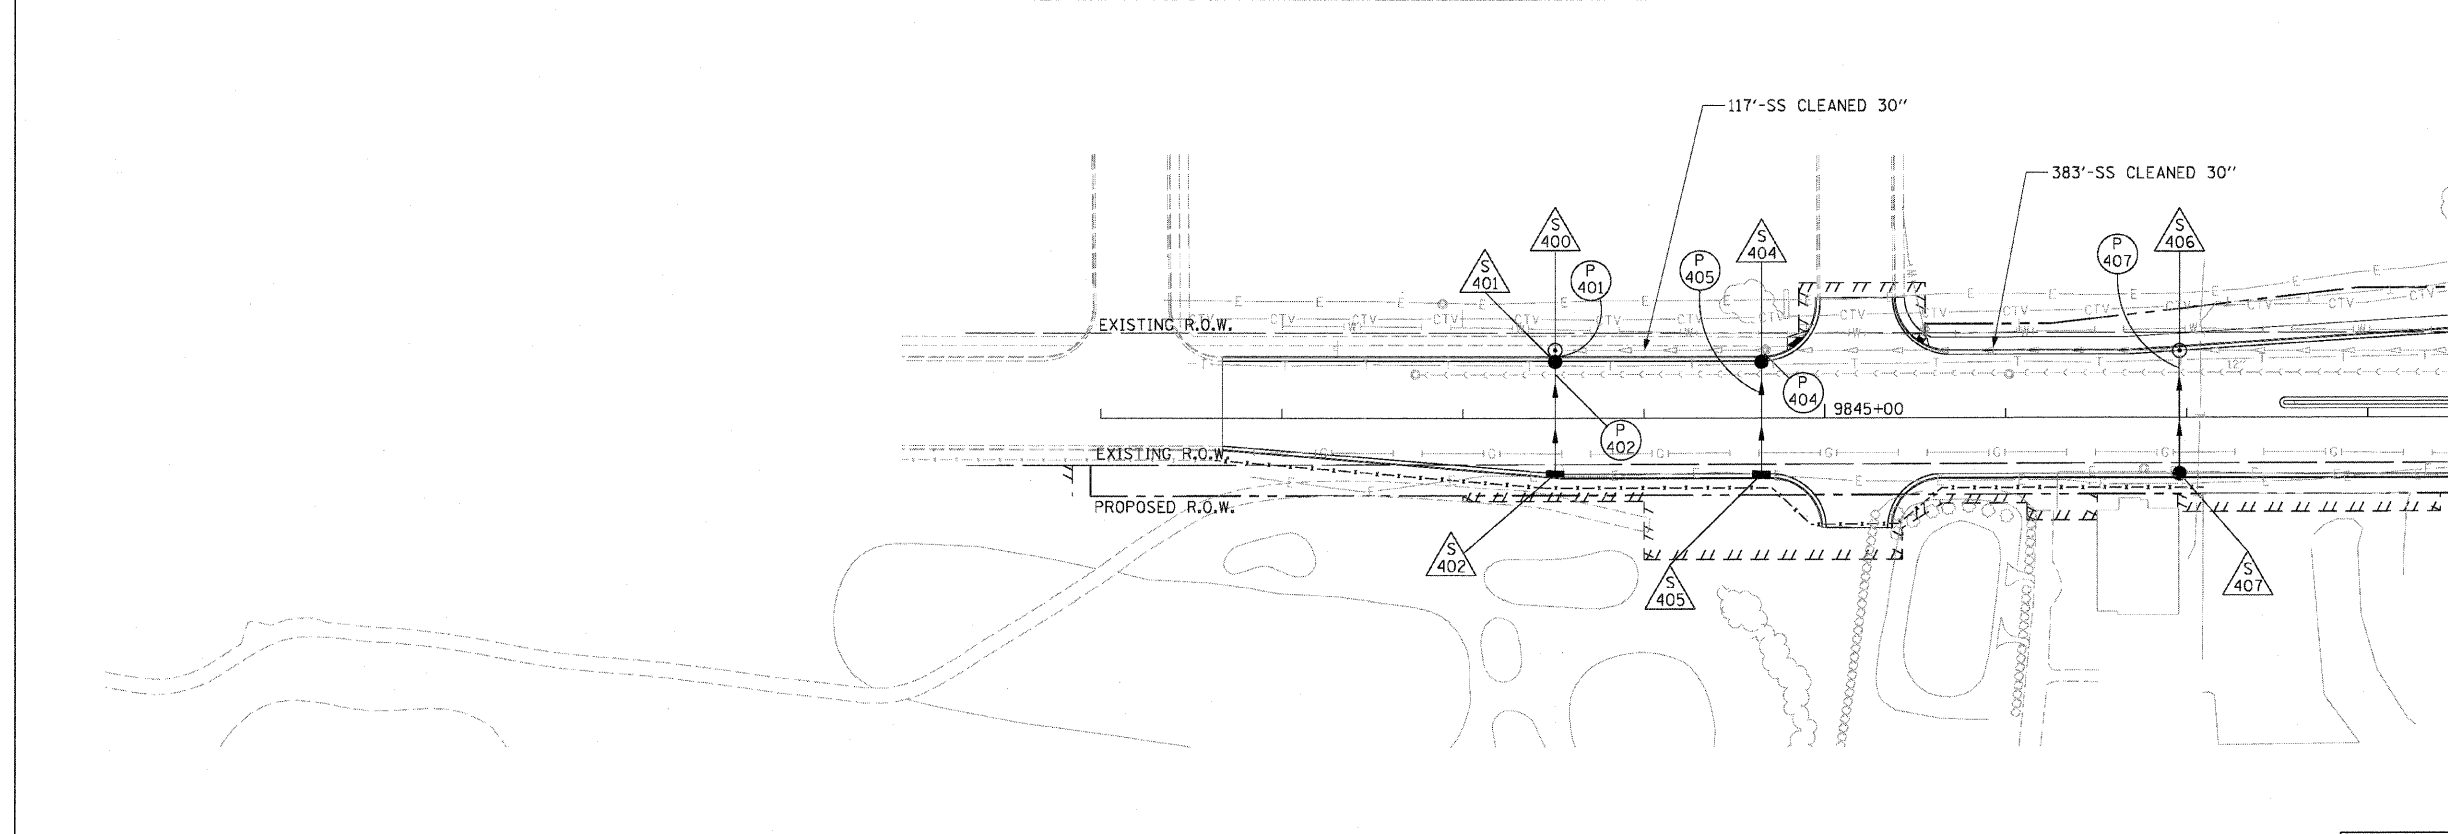

PROPOSED DRAINAGE PLAN

MATCH LINE STA 9848+50
SEE SHEET DRN-2

DRN-16



REVISIONS	
NAME	DATE

ILLINOIS DEPARTMENT OF TRANSPORTATION
 F.A.P. ROUTE 307 (ILLINOIS ROUTE 64)

DRAINAGE PLAN
 KAUTZ ROAD
 STA. 9841+67.29 TO STA. 9848+50

VERT: NONE
 SCALE: HORIZ: 1" = 50'
 DATE: NOVEMBER 1, 2011
 DRAWN BY: AFC
 CHECKED BY: EBY