
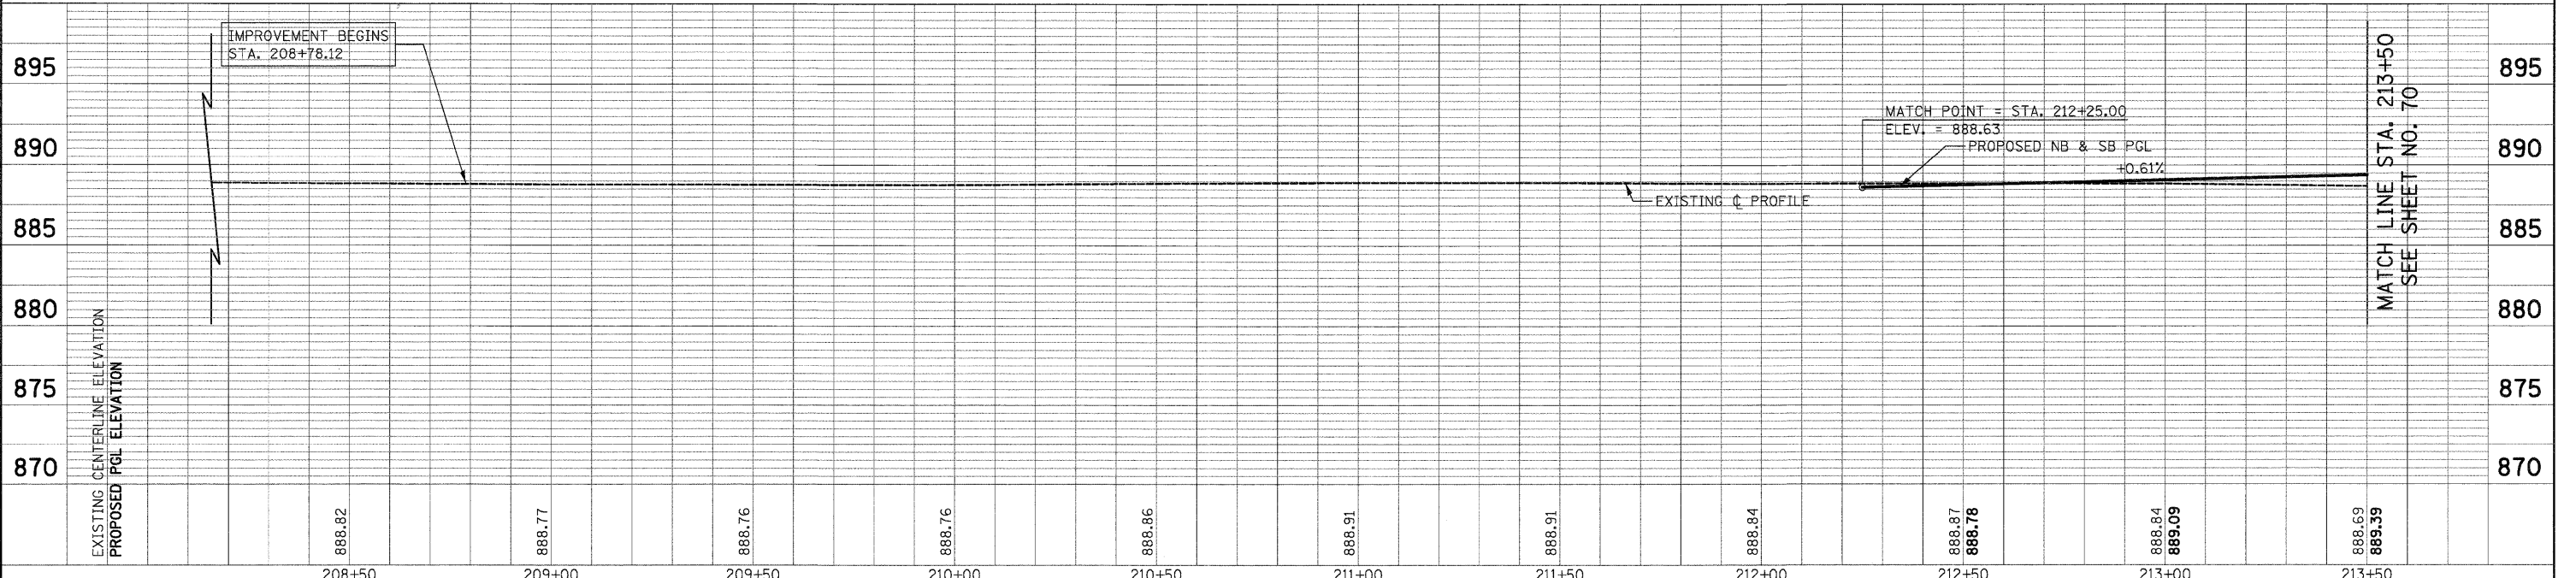
 


DATE	
BY	
PLAN	
NO.	
DATE	
BY	
PROFILE	
NO.	

DATE	
BY	
PROFILE	
NO.	

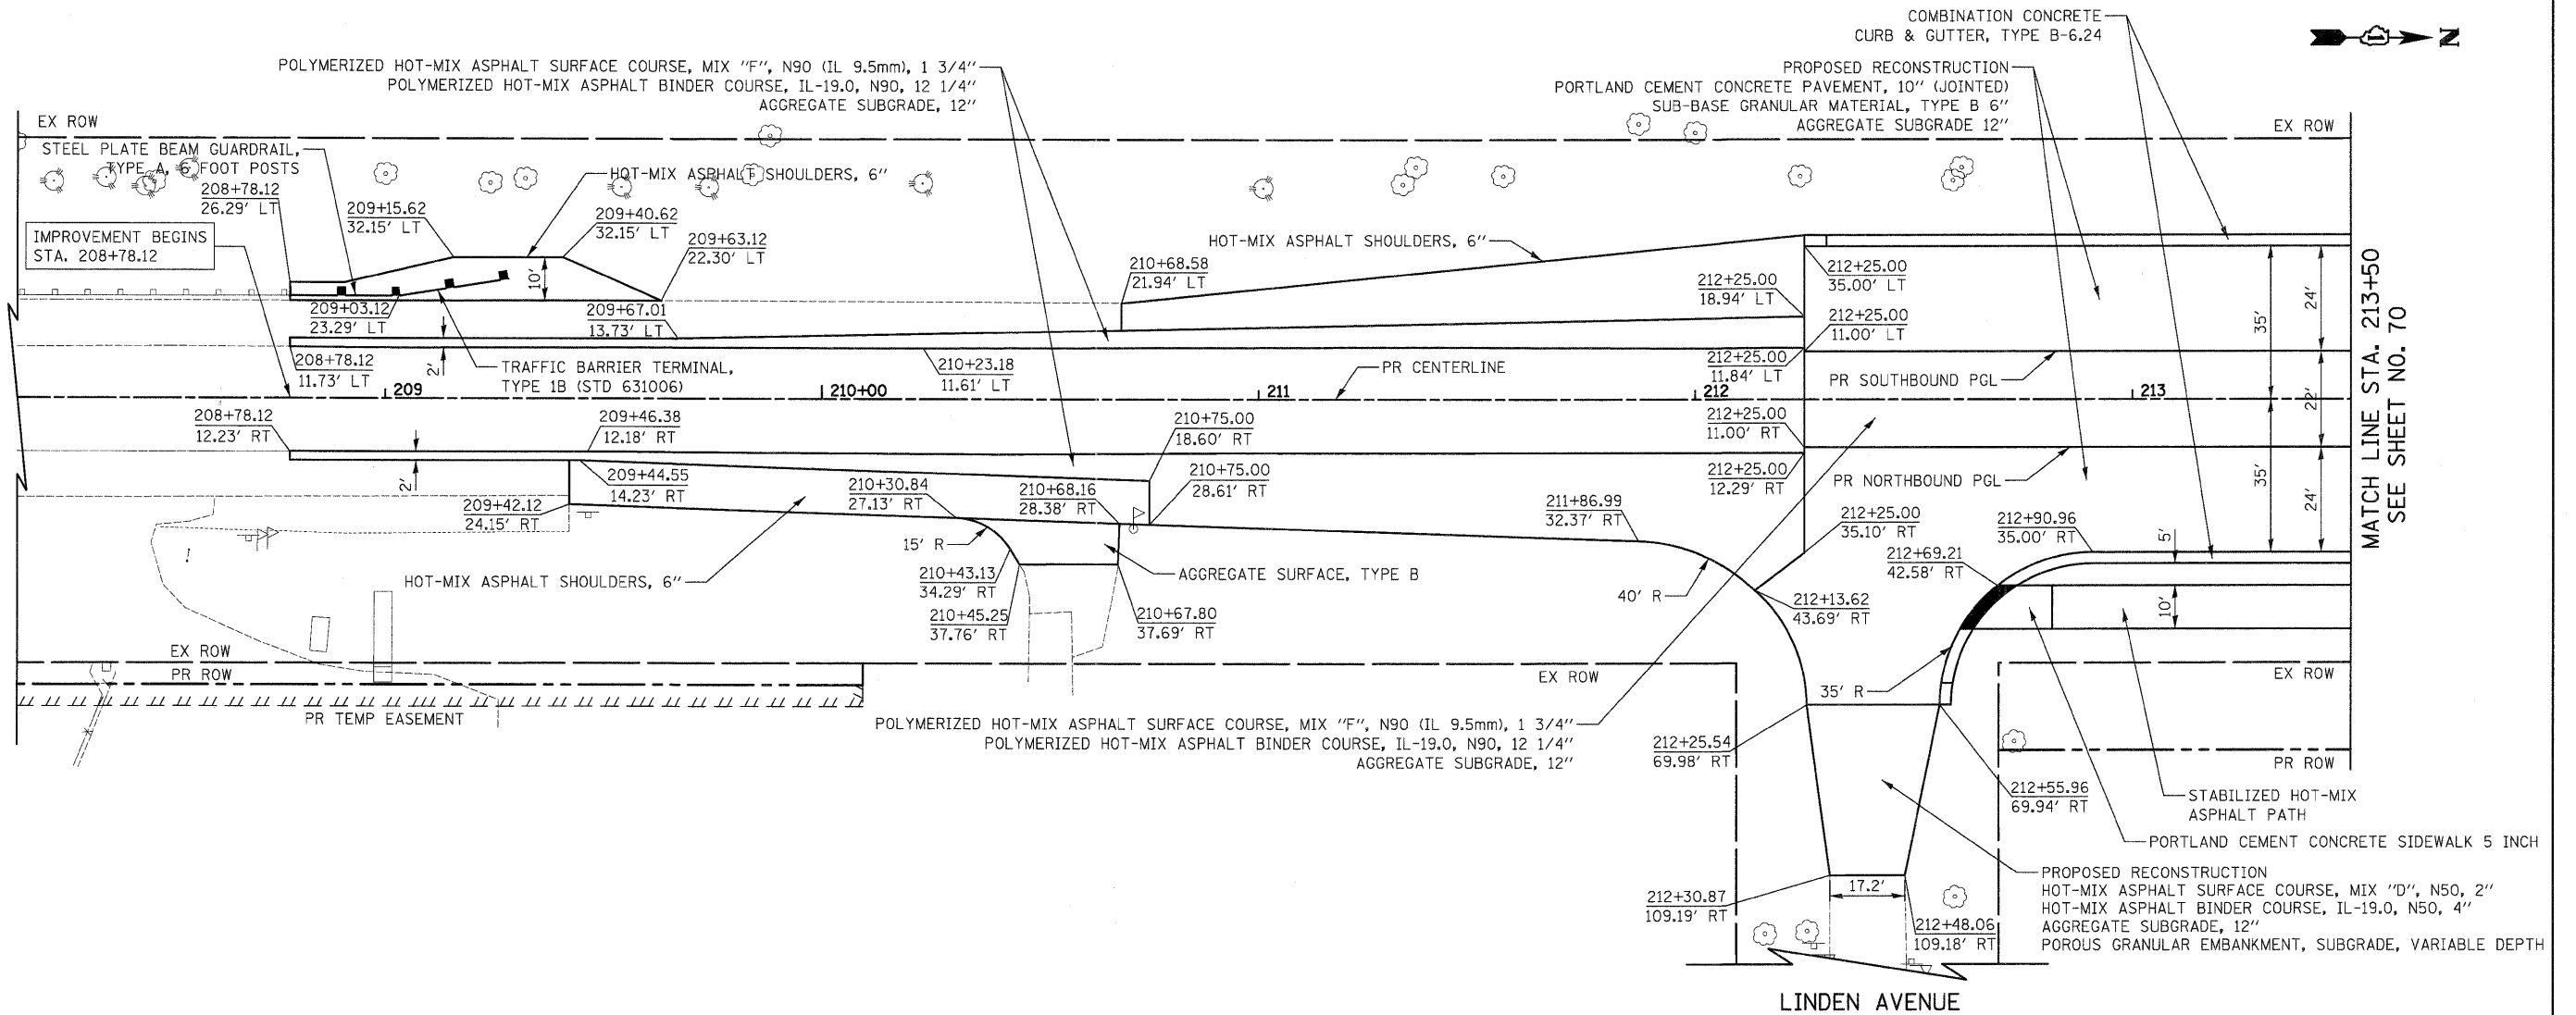

FILE NAME = Y:\2278 Virginia Klassen\cad\sheet\08-Plan	USER NAME = dte	DESIGNED - KWH	REVISED -	STATE OF ILLINOIS DEPARTMENT OF TRANSPORTATION	PLAN AND PROFILE	F.A.U. RTE. 3887	SECTION 96-00209-01-PV	COUNTY McHENRY	TOTAL SHEETS 271	SHEET NO. 69		
PLOT SCALE = 20.0000' / 1"	CHECKED - GAB	REVISOR -	SCALE: 1" = 20'			SHEET NO. 1 OF 19 SHEETS	STA. 208+78.12 TO STA. 213+50	FED. ROAD DIST. NO. 1 ILLINOIS FED. AID PROJECT HPP-4064003				
PLOT DATE = 10/24/2011	DATE - 10/24/11	REVISOR -										
CONTRACT NO. 63553												