
 


DATE	
BY	
REVIEWED	
PLANNED	
NOTED	
NO.	


DATE	
BY	
REVIEWED	
PLANNED	
NOTED	
NO.	

MATCH LINE STA. 219+00
SEE SHEET NO. 70

MATCH LINE STA. 224+50
SEE SHEET NO. 72

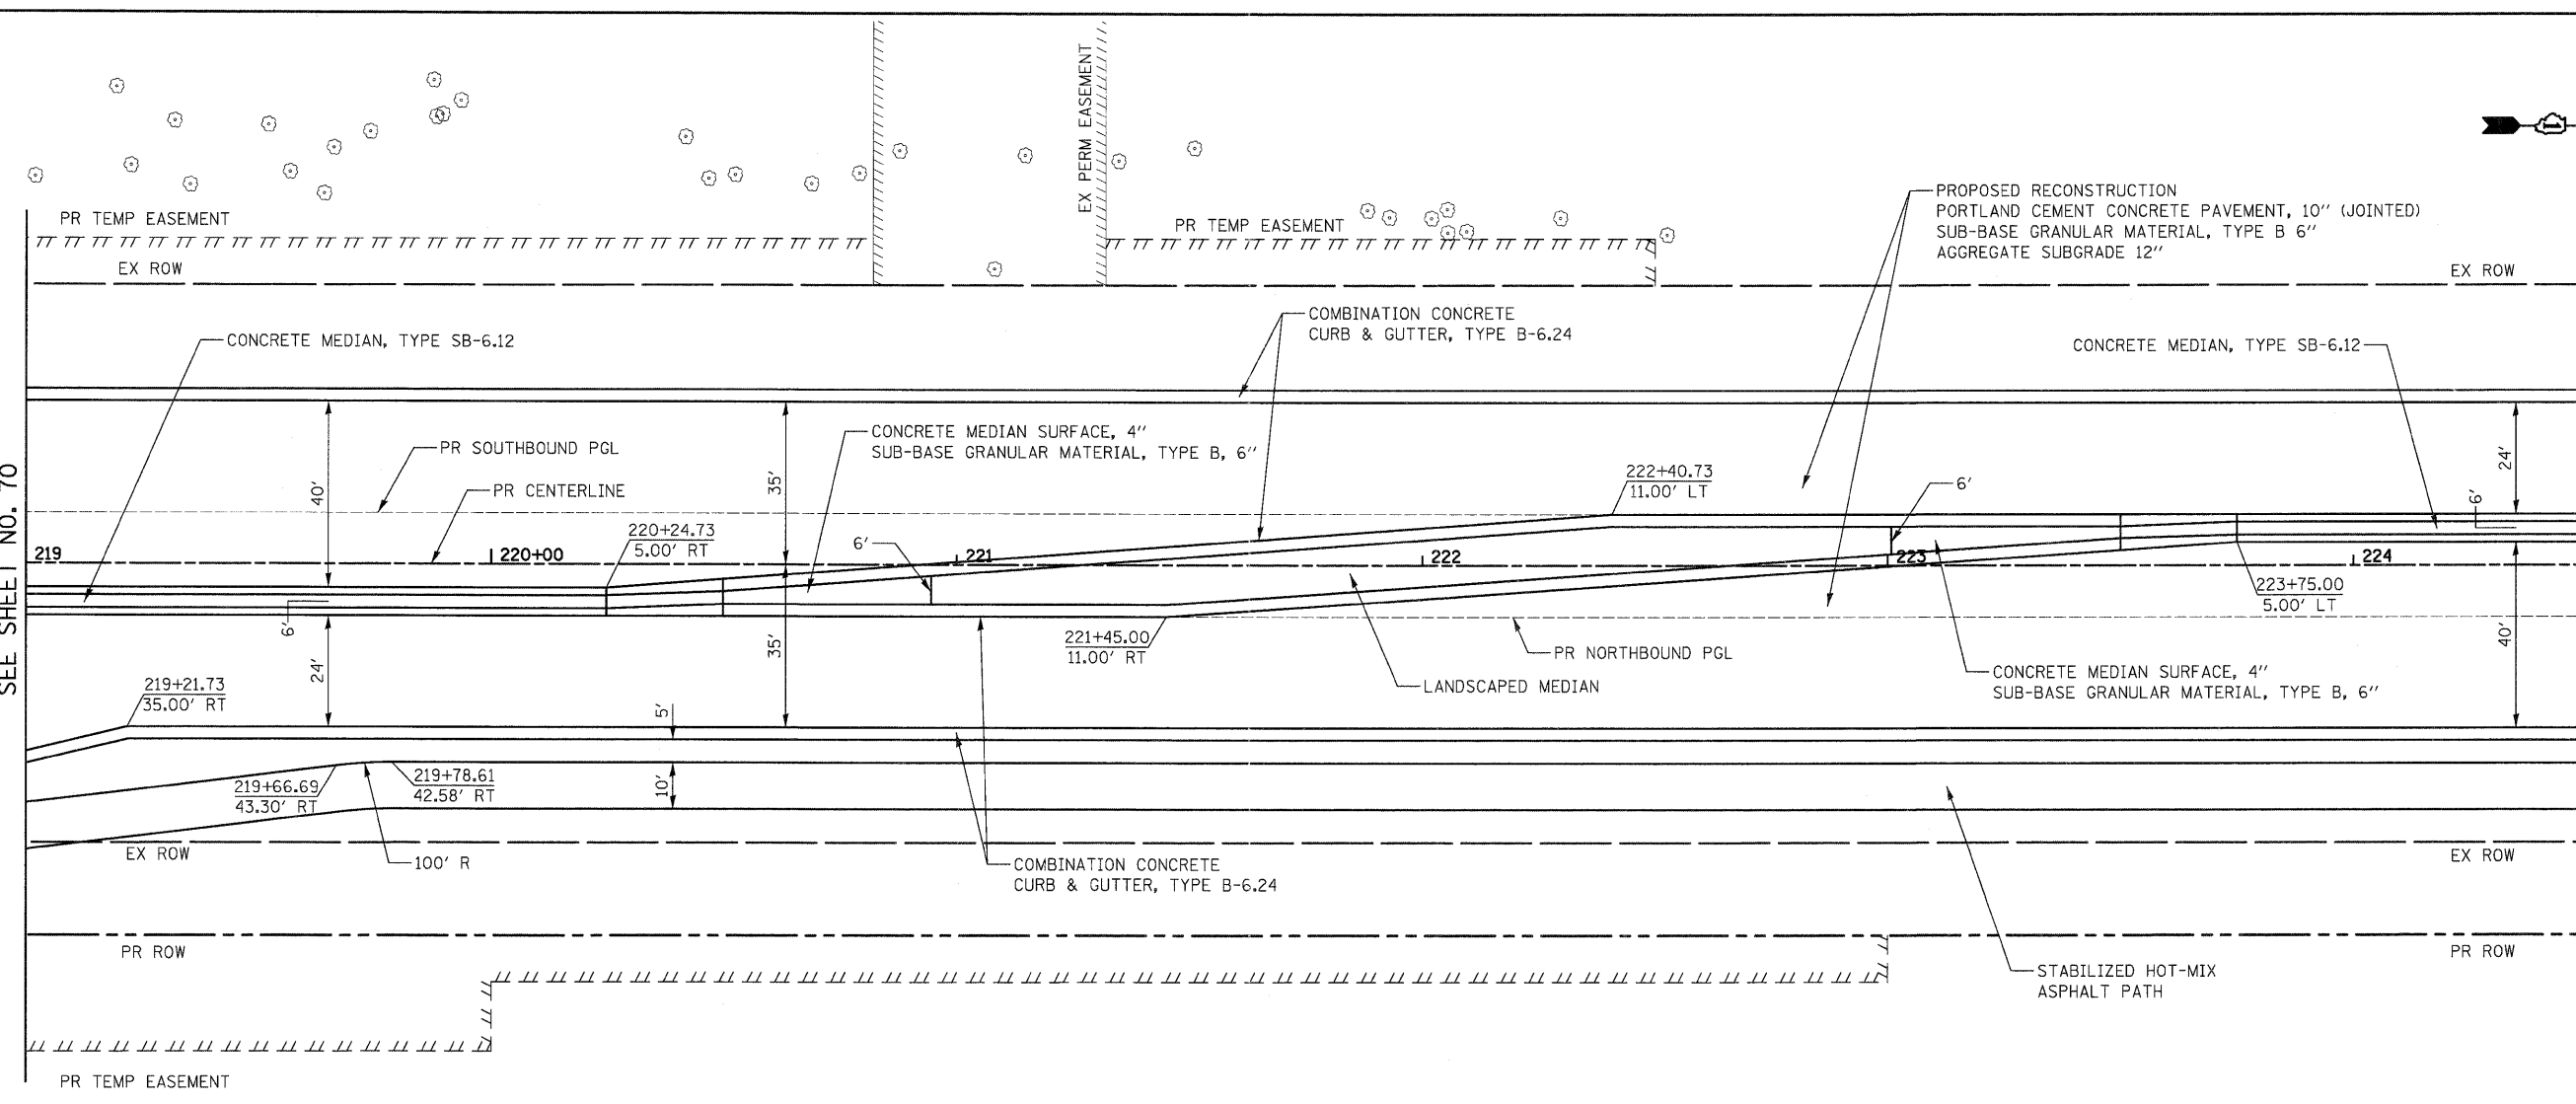

ILLINOIS ROUTE 31

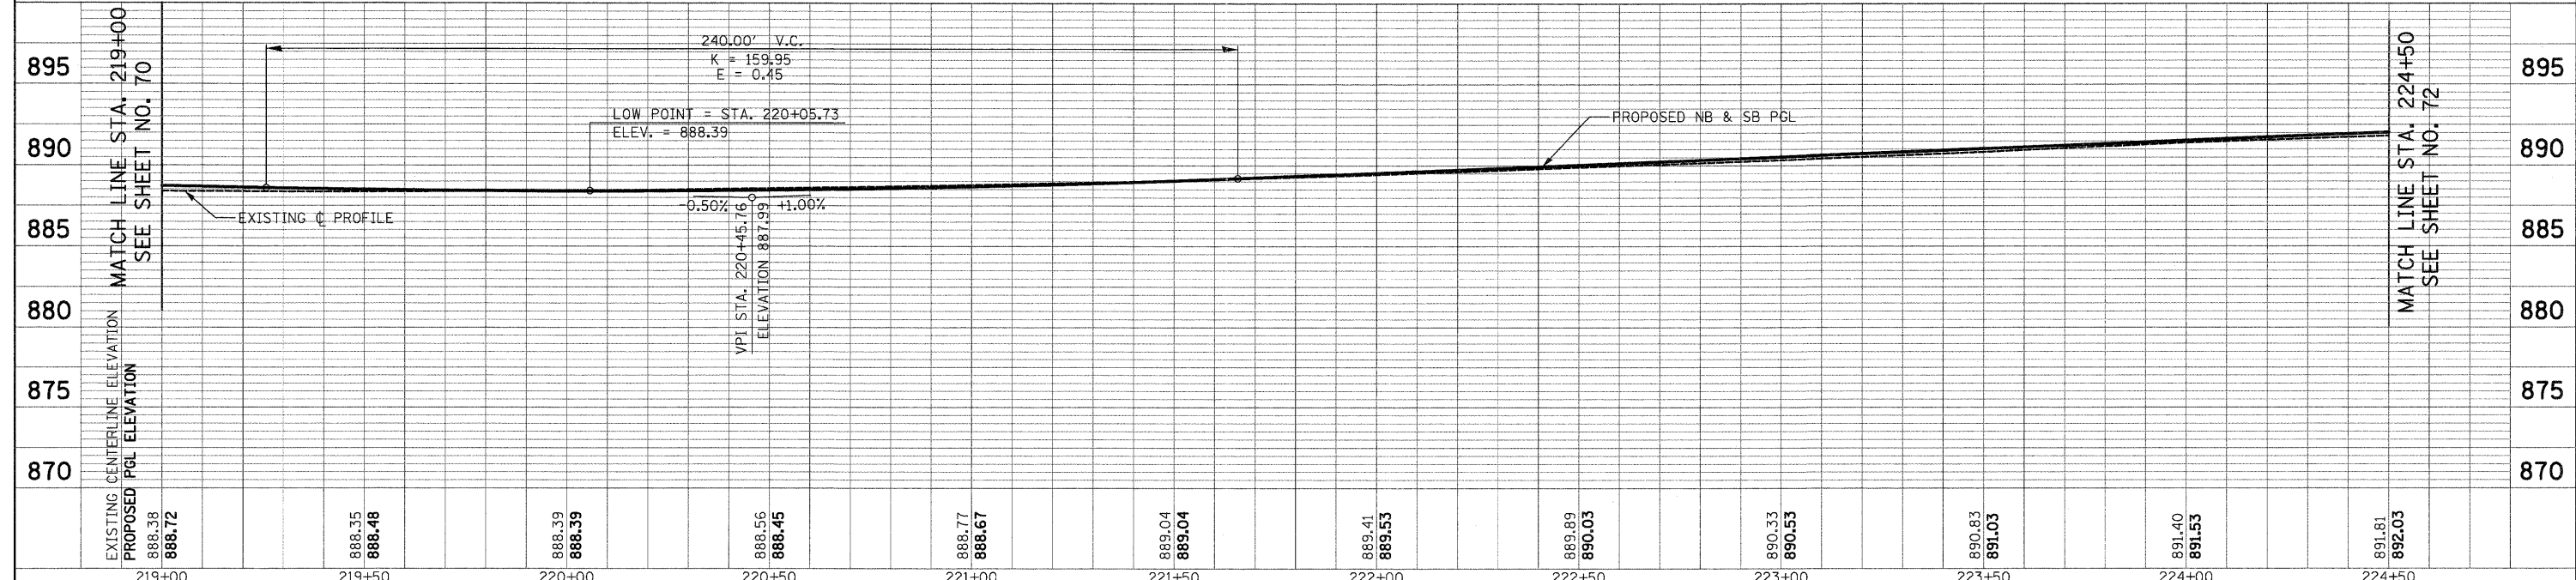

FILE NAME =	USER NAME = dte	DESIGNED - KWH	REVISED -	STATE OF ILLINOIS DEPARTMENT OF TRANSPORTATION	PLAN AND PROFILE	F.A.J. RTE.	SECTION	COUNTY	TOTAL SHEETS	SHEET NO.
Y:\2278 Virginia Klassen\load\sheet\08-Plan	ndProfile\2278_P&P_03.dgn	DRAWN - DTE	REVISED -			3887	96-00209-01-PV	McHENRY	271	71
PLOT SCALE = 20.0000' / in.		CHECKED - GAB	REVISED -			CONTRACT NO. 63553				
PLOT DATE = 10/24/2011		DATE - 10/24/11	REVISED -			FED. ROAD DIST. NO. 1 ILLINOIS FED. AID PROJECT HPP-4064(003)				