
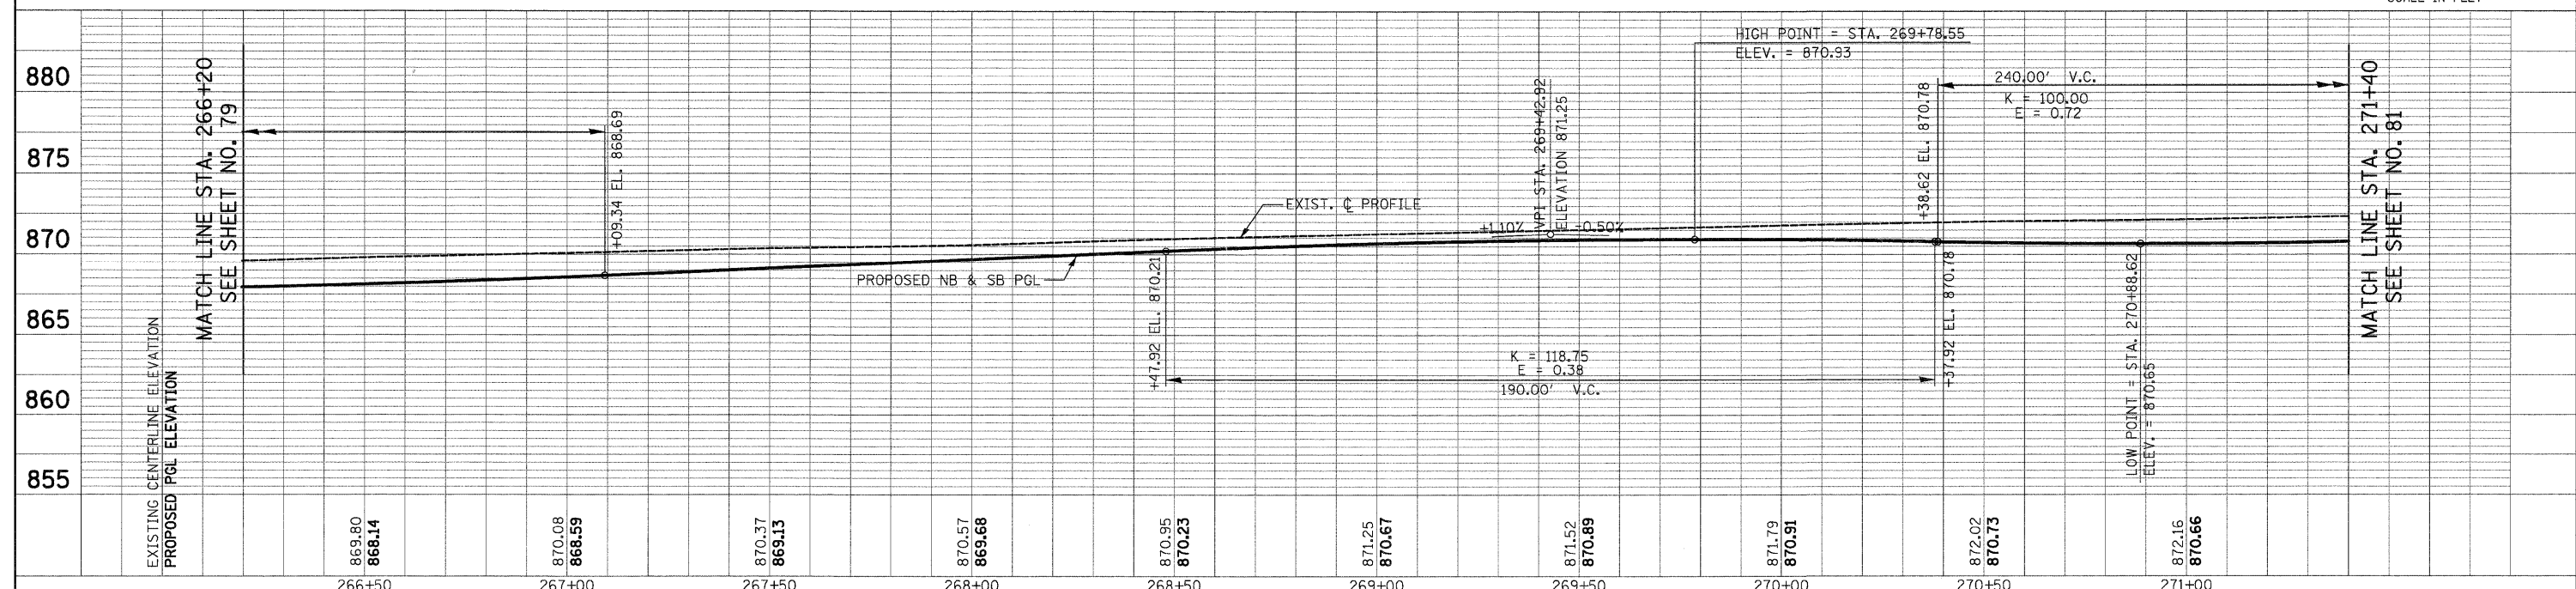


DATE	
BY	
PLAN	
NO.	
NO.	
NO.	
NO.	
NO.	

DATE	
BY	
PROFILE	
NO.	
NO.	
NO.	
NO.	
NO.	

 

FILE NAME =	USER NAME = dte	DESIGNED - KWH	REVISED -	STATE OF ILLINOIS DEPARTMENT OF TRANSPORTATION	PLAN AND PROFILE	F.A.U. RT. 3887	SECTION 96-00209-01-PV	COUNTY MCHENRY	TOTAL SHEETS 271	SHEET NO. 80	
Y:\2278 Virginia Klassen\cad\sheet\28-Plan	ndProfile\2278_P&P.12.dgn	DRAWN - DTE	REVISED -			SCALE: 1" = 20'	SHEET NO. 12 OF 19 SHEETS	STA. 266+20 TO STA. 271+40	FED. ROAD DIST. NO. 1 ILLINOIS	FED. AID PROJECT HPP-4064003	CONTRACT NO. 63553
		CHECKED - GAB	REVISED -								
		DATE - 10/24/11	REVISED -								