


|      |           |      |
|------|-----------|------|
| PLAN | SUBMITTED | DATE |
|      | ALIGNED   | BY   |
|      | CHECKED   |      |
|      | NO. 1     |      |
|      | NO. 2     |      |
|      | NO. 3     |      |
|      | NO. 4     |      |
|      | NO. 5     |      |
|      | NO. 6     |      |
|      | NO. 7     |      |
|      | NO. 8     |      |
|      | NO. 9     |      |
|      | NO. 10    |      |
|      | NO. 11    |      |
|      | NO. 100   |      |


|         |           |      |
|---------|-----------|------|
| PROFILE | SUBMITTED | DATE |
|         | GRADES    | BY   |
|         | CHECKED   |      |
|         | NO. 1     |      |
|         | NO. 2     |      |
|         | NO. 3     |      |
|         | NO. 4     |      |
|         | NO. 5     |      |
|         | NO. 6     |      |
|         | NO. 7     |      |
|         | NO. 8     |      |
|         | NO. 9     |      |
|         | NO. 10    |      |
|         | NO. 11    |      |
|         | NO. 100   |      |

MATCH LINE STA. 229+80  
SEE SHEET NO. 100

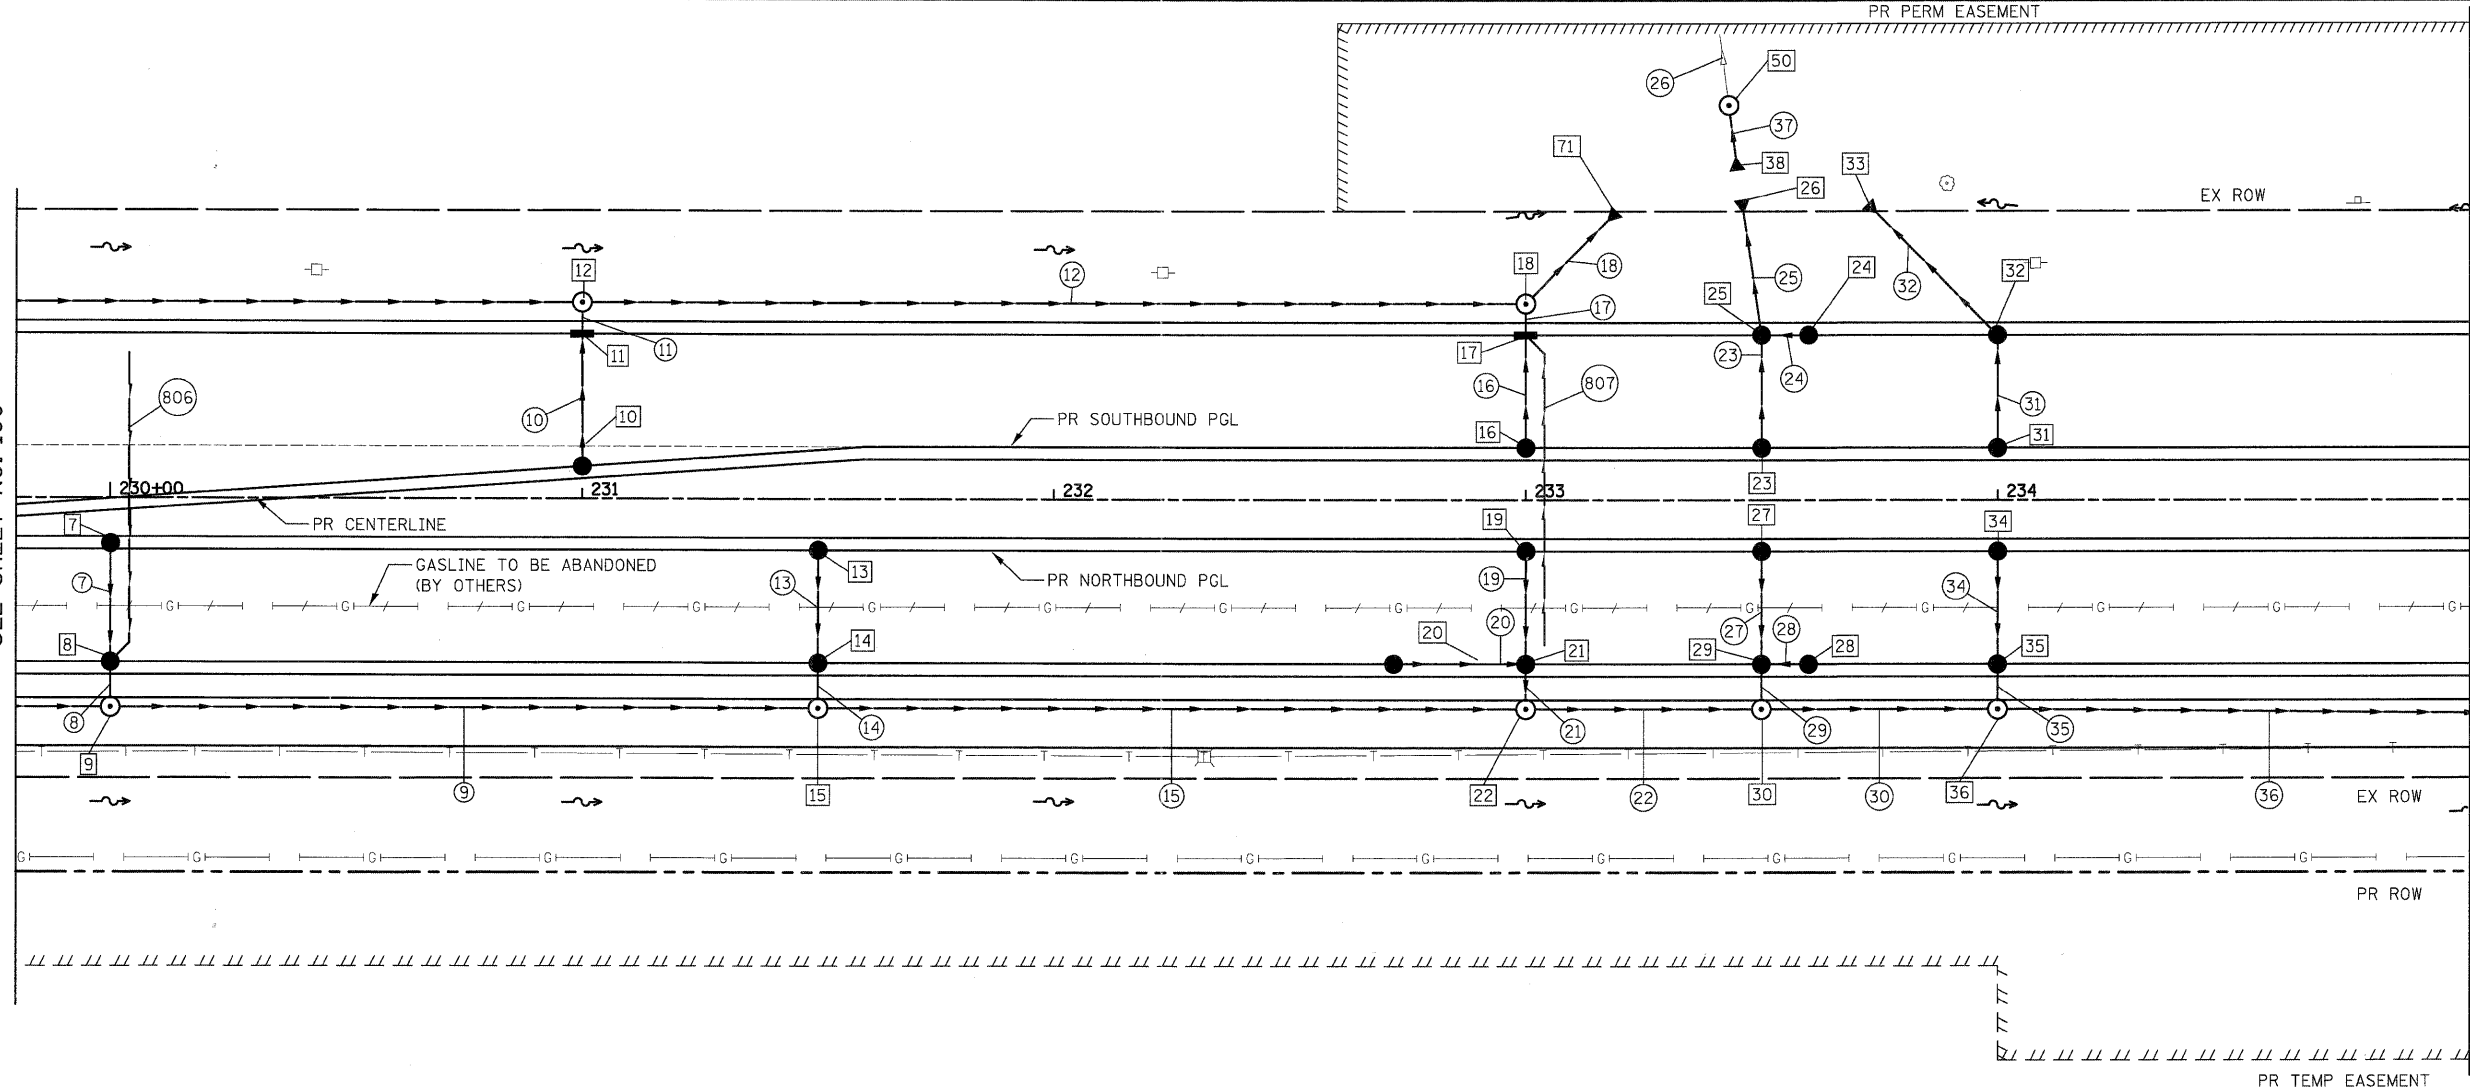


MATCH LINE STA. 235+00  
SEE SHEET NO. 102

- NOTES:  
1. SEE SHEET NO. 116 & 117 FOR DRAINAGE CALLOFFS

 

ILLINOIS ROUTE 31

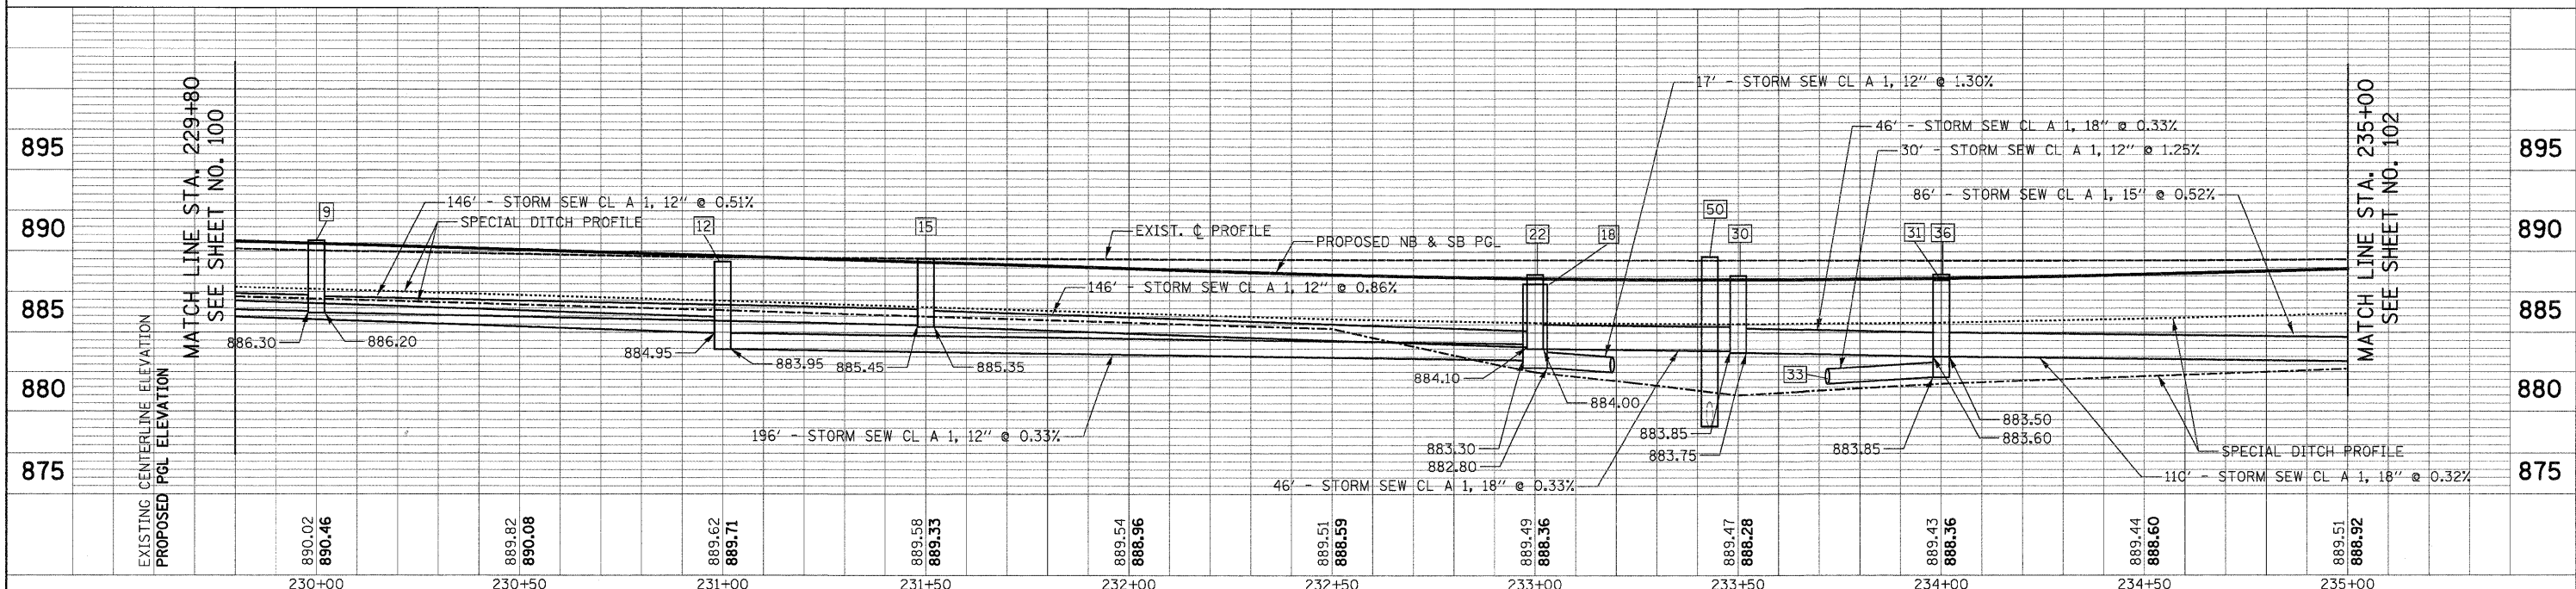

|  |                 |                |                    |  |  |                          |                            |                                |                                |               |
|--|-----------------|----------------|--------------------|--|--|--------------------------|----------------------------|--------------------------------|--------------------------------|---------------|
| FILE NAME =  | USER NAME = dte | DESIGNED - KWH | REVISED -          | <p align="center"><b>STATE OF ILLINOIS</b><br/><b>DEPARTMENT OF TRANSPORTATION</b></p> | <p align="center"><b>DRAINAGE AND UTILITY PLAN</b></p> | F.A.U. RTE. 3887         | SECTION 96-00209-01-PV     | COUNTY McHENRY                 | TOTAL SHEETS 271               | SHEET NO. 101 |
| Y:\2278 Virginia Klassen\cad\sheet\11-DrainageAndUtilities\2278.D&U.05.dgn | DRAWN - DTE     | REVISED -      | CONTRACT NO. 63553 |  |  |                          |                            |                                |                                |               |
| PLOT SCALE = 20.0000' / in.  | CHECKED - GAB   | REVISED -      | SCALE: 1" = 20'    |  |  | SHEET NO. 5 OF 23 SHEETS | STA. 229+80 TO STA. 235+00 | FED. ROAD DIST. NO. 1 ILLINOIS | FED. AID PROJECT HPP-4064(003) |               |
| PLOT DATE = 10/24/2011   | DATE - 10/24/11 | REVISED -      |                    |  |  |                          |                            |                                |                                |               |