


PLAN	SURVEYED	BY	DATE
	PLOTTED		
	ALIGNED		
	CHECKED		
	NO. _____		
	NOTE BOOK		
	NO. _____		
	CAAD FILE NAME		


PROFILE	SURVEYED	BY	DATE
	PLOTTED		
	GRADES CHECKED		
	STRUCTURE NOTATIONS CHKD		
	NO. _____		

MATCH LINE STA. 271+40  
SEE SHEET NO. 108

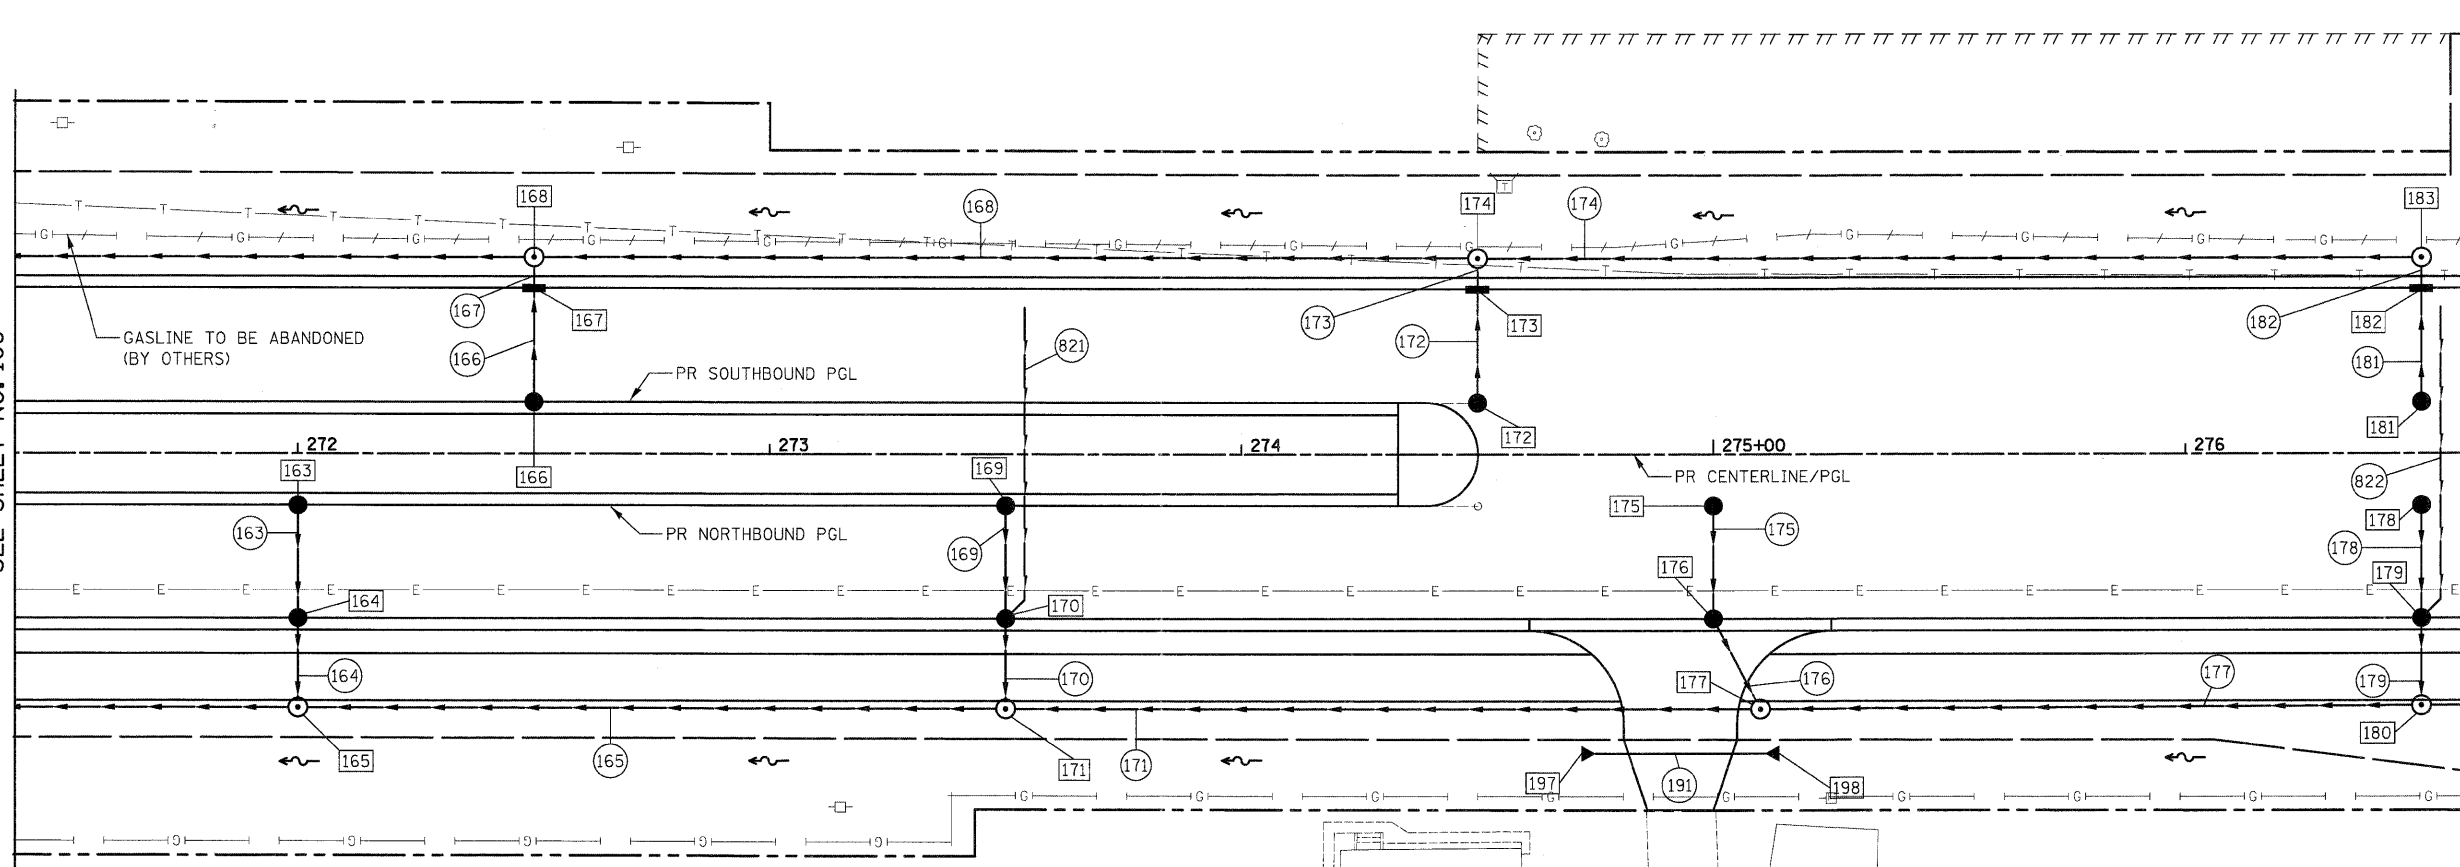


MATCH LINE STA. 276+60  
SEE SHEET NO. 110

NOTES:  
1. SEE SHEET NO. 118 & 119 FOR DRAINAGE CALLOFFS

 

ILLINOIS ROUTE 31

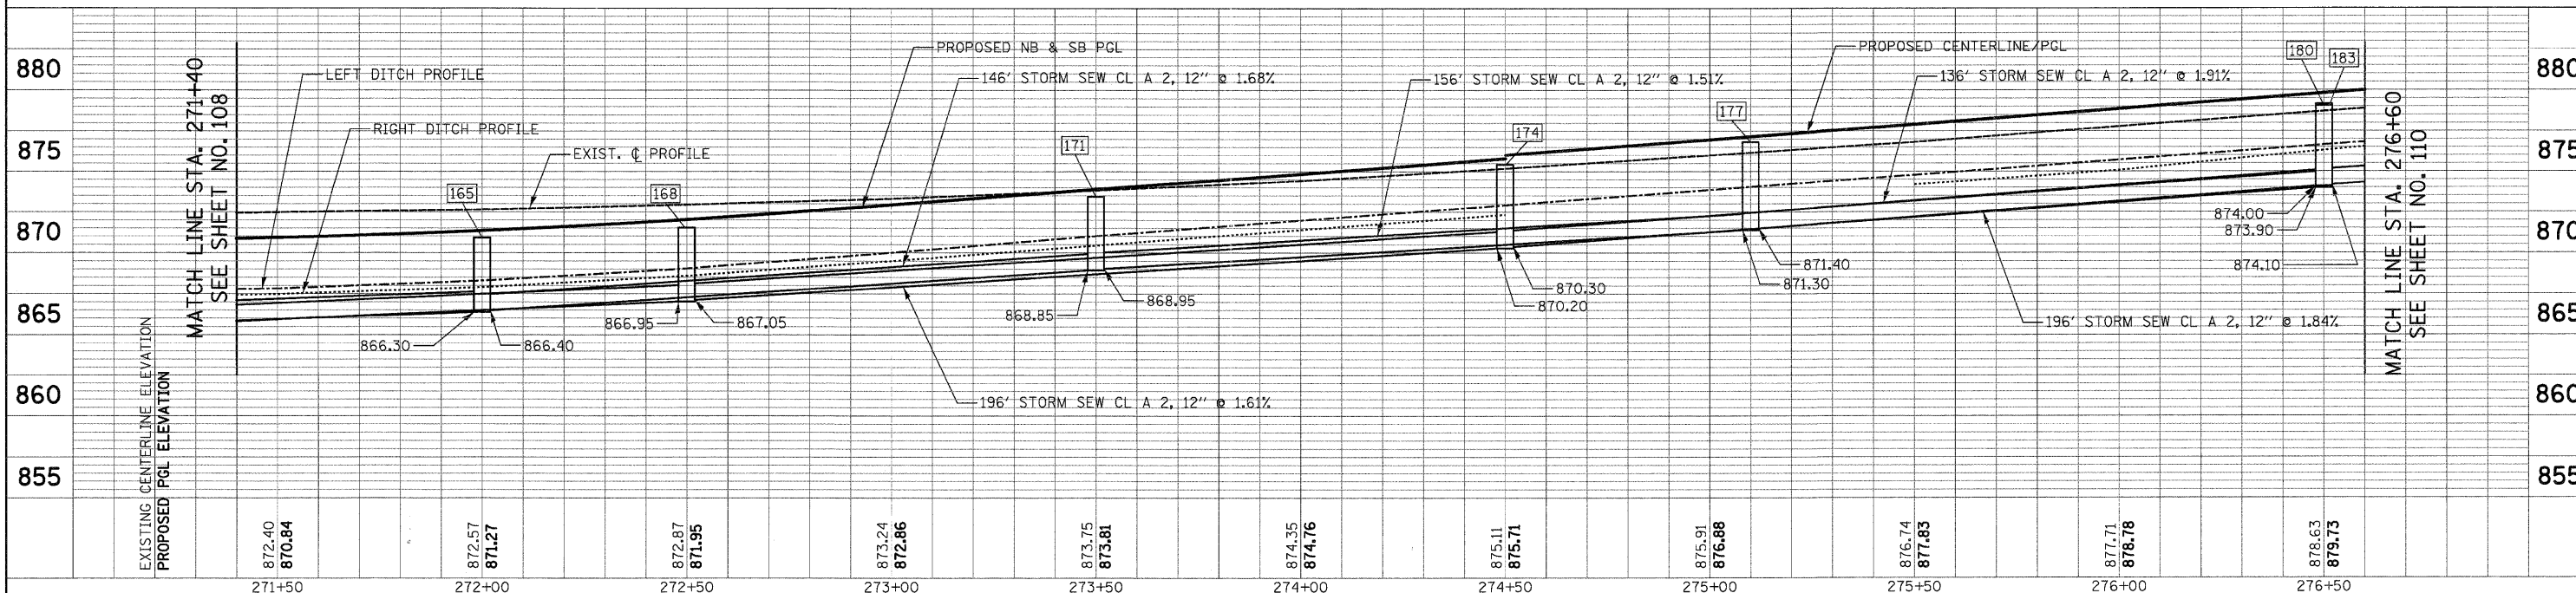

FILE NAME =	USER NAME = dte	DESIGNED - KWH	REVISED -	<b>STATE OF ILLINOIS DEPARTMENT OF TRANSPORTATION</b>	<b>DRAINAGE AND UTILITY PLAN</b>	F.A.U. RTE. 3887	SECTION 96-00209-01-PV	COUNTY McHENRY	TOTAL SHEETS 271	SHEET NO. 109	
Y:\2278 Virginie Klassen\cad\sheet\11-DrainageAndUtilities\2278.D&U.13.dgn		DRAWN - DTE	REVISED -			CONTRACT NO. 63553		FED. ROAD DIST. NO. 1 ILLINOIS		FED. AID PROJECT HPP-4064(003)	
PLOT SCALE = 20,0000' / 1 in.		CHECKED - GAB	REVISED -			SCALE: 1" = 20'		SHEET NO. 13 OF 23 SHEETS		STA. 271+40 TO STA. 276+60	
PLOT DATE = 10/24/2011		DATE - 10/24/11	REVISED -			STA. 271+40 TO STA. 276+60					