


NOTE:
ALL CULVERTS SHALL BE PRECOATED GALVANIZED CORRUGATED STEEL CULVERT PIPE (PGCSCP).

LEGEND

— EXISTING RIGHT-OF-WAY
 INDICATES DEPRESSED CURB

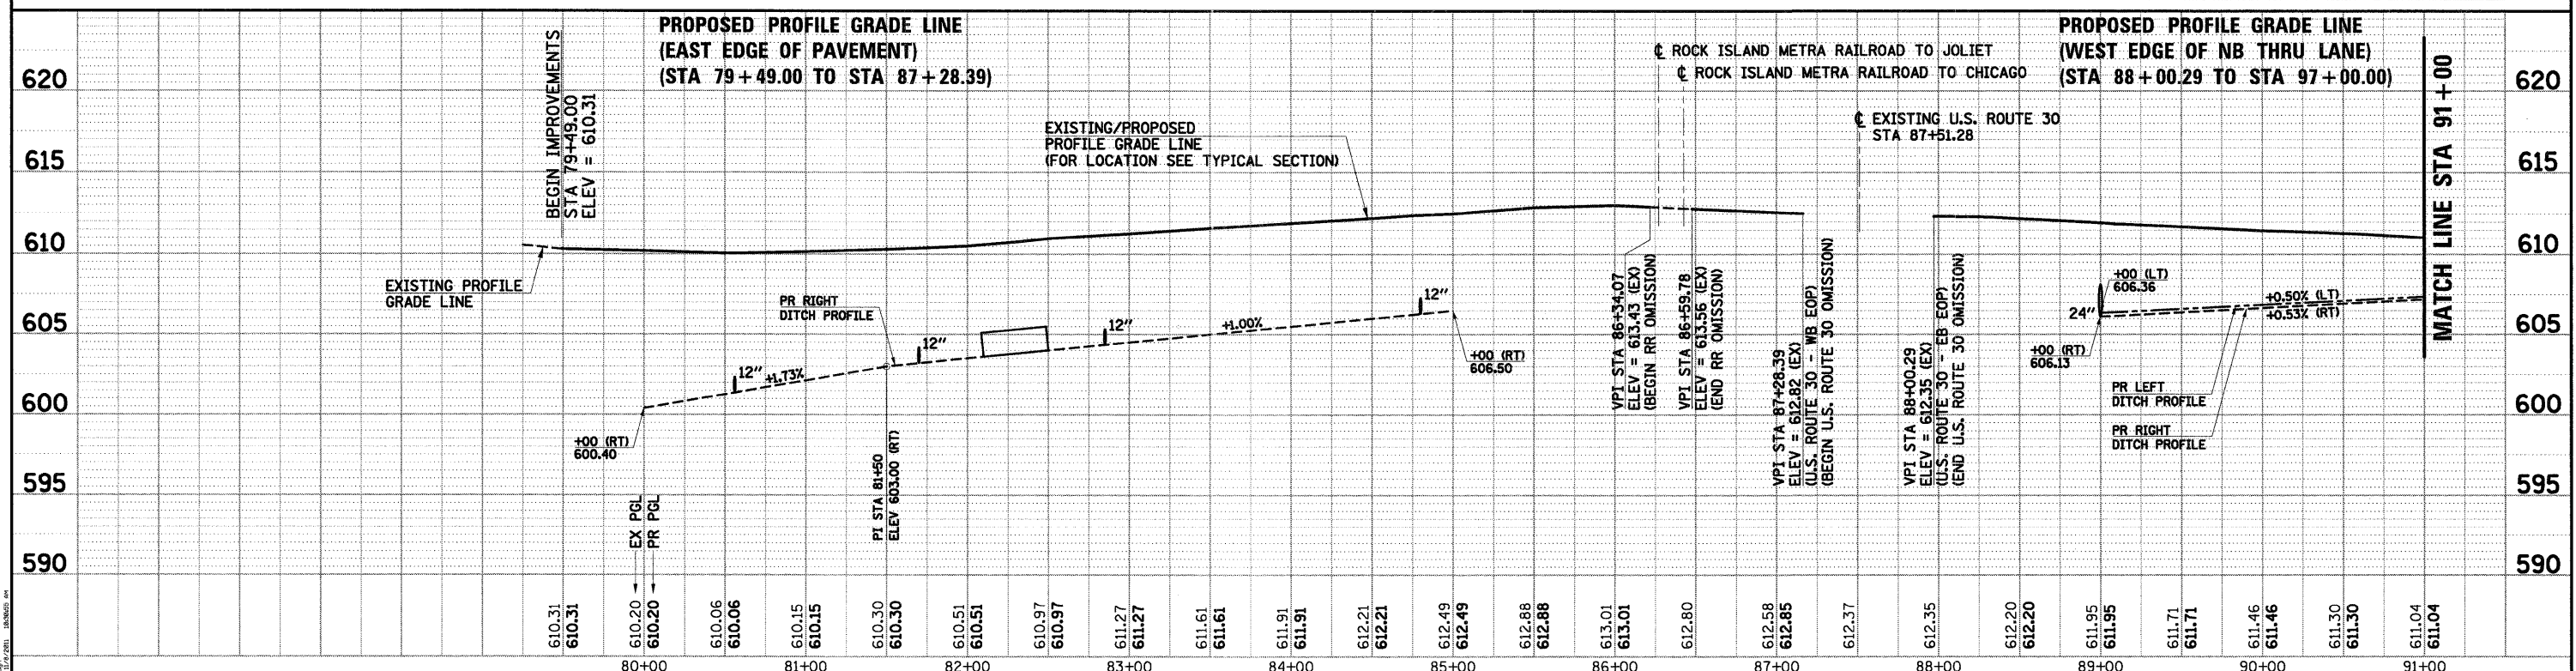

 SEC Group, Inc. An HNTB Group Company 222 Adams Drive New Lenox, Illinois 60451 T: 815-462-9324 F: 815-462-8328 www.secgroupinc.com M: Henry L. Clark, P.E., Alan Lencz, P.E., Chicago, IL	USER NAME = RBCst DESIGNED - BDC DRAWN - RCB CHECKED - APS DATE - 11/8/11	REVISED - REVISED - REVISED - REVISED -	ILLINOIS DEPARTMENT OF TRANSPORTATION PROPOSED ROADWAY IMPROVEMENTS C.H. 52 (GOUGAR ROAD) AT U.S. ROUTE 30	DRAINAGE PLAN AND PROFILE C.H. 52 (GOUGAR ROAD) STA 79+49 TO STA 91+00 SCALE: 1" = 50' SHEET NO. 1 OF 2 SHEETS STA. TO STA.	F.A.U. RTE. 367 SECTION NO. 07-00154-11-TL COUNTY WILL TOTAL SHEETS 70 SHEET NO. 23 CONTRACT NO. 63597 FED. ROAD DIST. NO. ILLINOIS FED. AID PROJECT
--	---	--	---	---	--