



DATE	
BY	
PLAN	
NO.	
STRUCTURE	NOTATIONS CHKD
GRADES	CHECKED
NOTES	CHECKED
DATE	
BY	

DATE	
BY	
PROFILE	
NO.	
STRUCTURE	NOTATIONS CHKD
GRADES	CHECKED
NOTES	CHECKED
DATE	
BY	

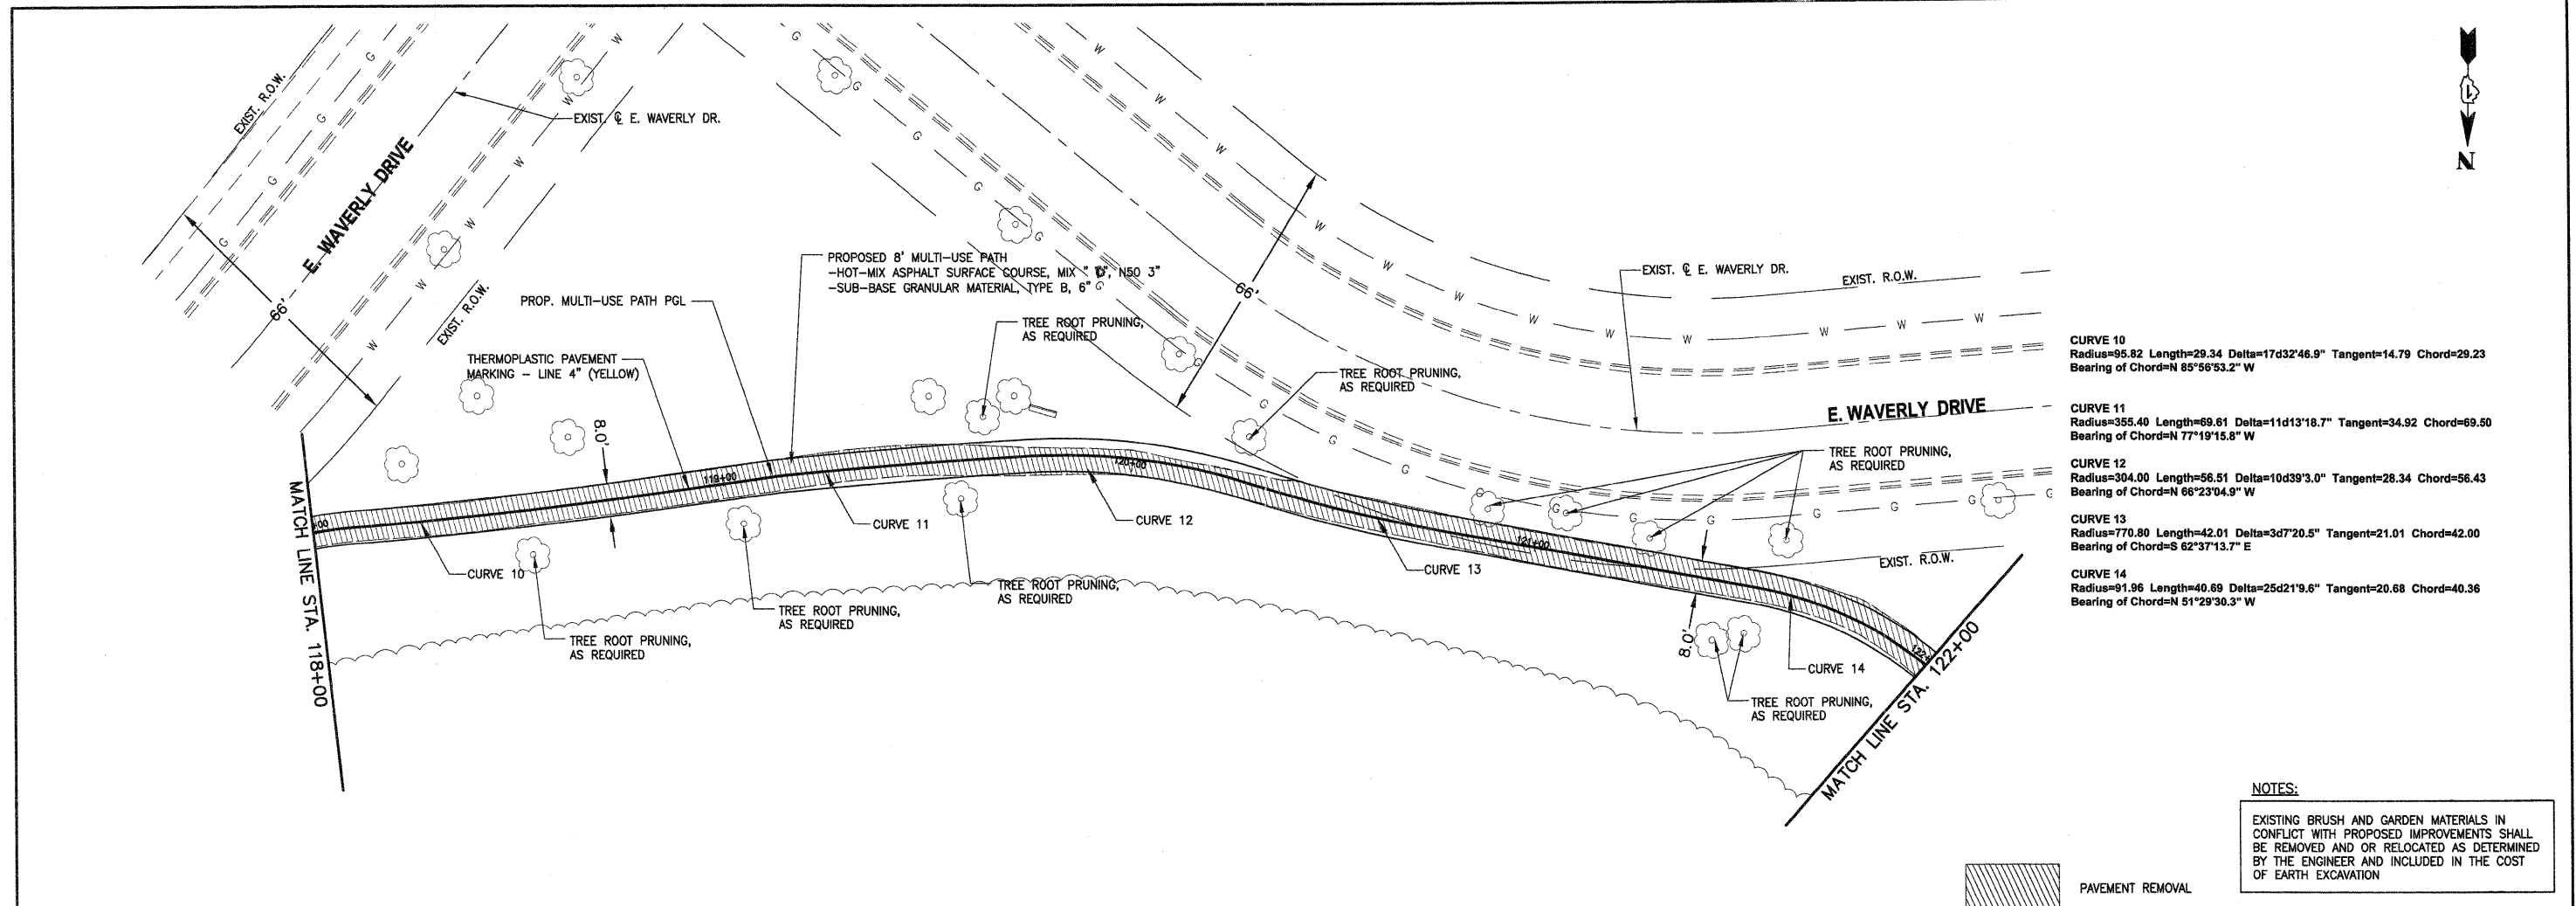

NOTES:
 EXISTING BRUSH AND GARDEN MATERIALS IN CONFLICT WITH PROPOSED IMPROVEMENTS SHALL BE REMOVED AND OR RELOCATED AS DETERMINED BY THE ENGINEER AND INCLUDED IN THE COST OF EARTH EXCAVATION

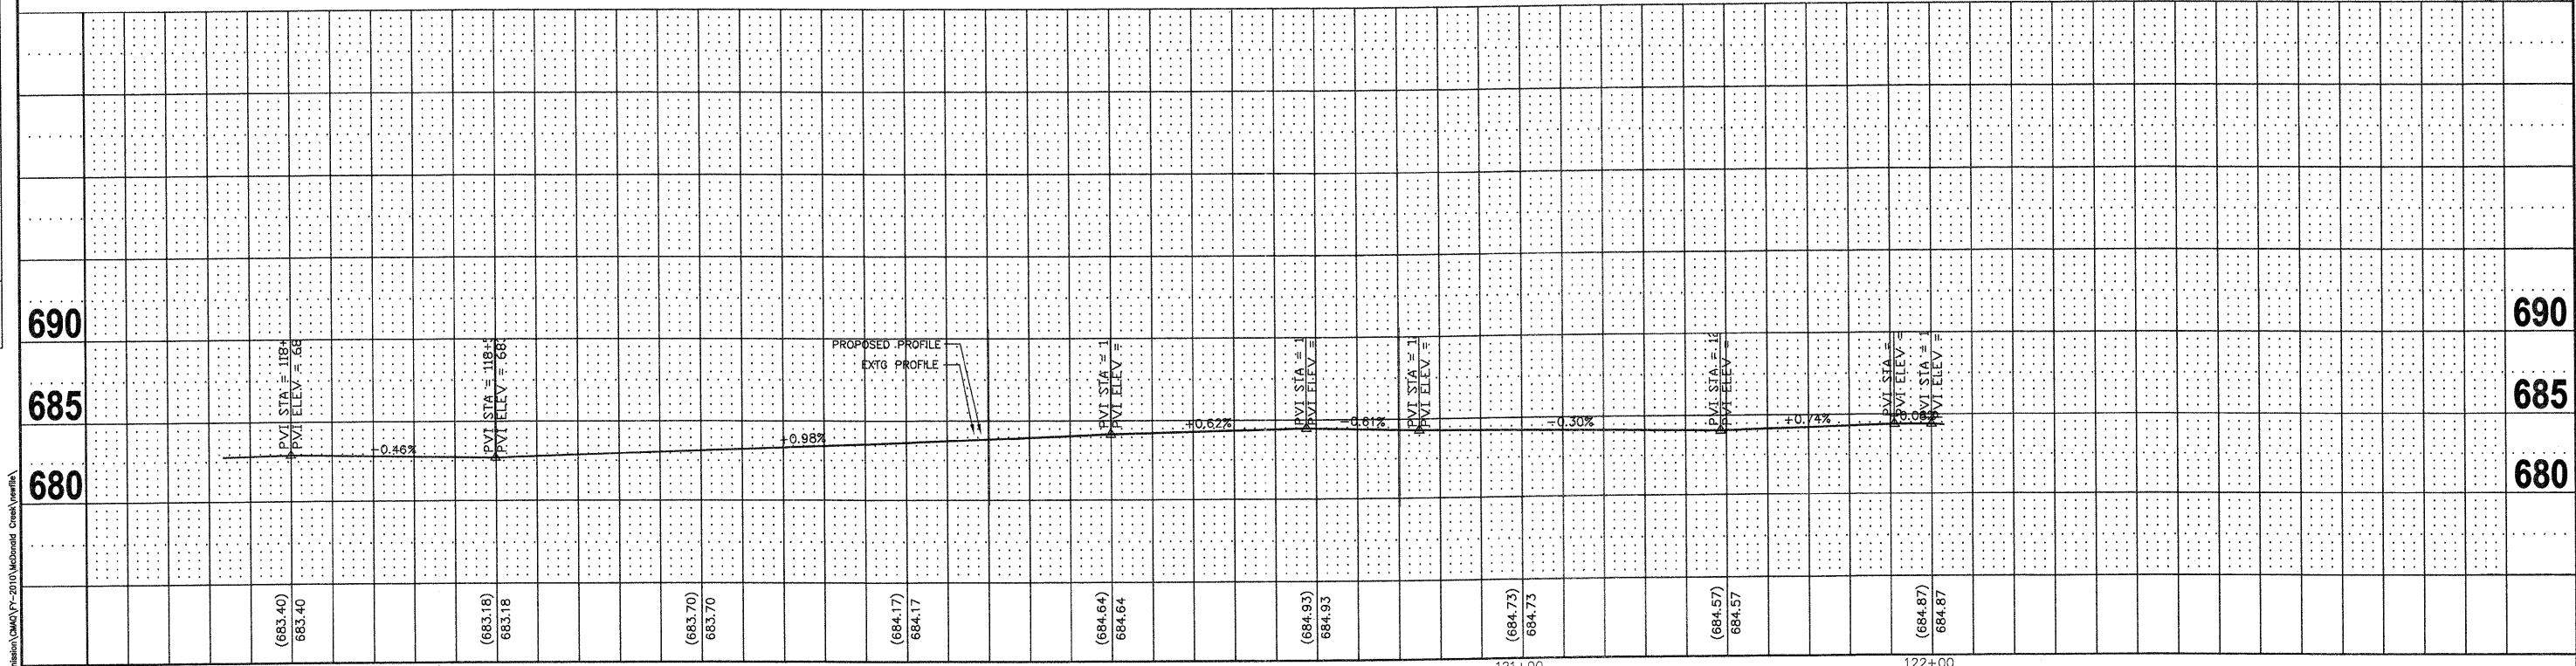

FILE NAME = 3d-phase1McDonald.dwg	USER NAME = chomuth	DESIGNED - BS	REVISED -	STATE OF ILLINOIS DEPARTMENT OF TRANSPORTATION	MC DONALD CREEK MULTI USE PATH PLAN AND PROFILE			F.A.R.T.E.	SECTION	COUNTY	TOTAL SHEETS	SHEET NO.
	LAYOUT NAME = 118+00-122+00	DRAWN - CH	REVISED -		HORIZ. 1"=20'			10-00196-00-BT	COOK	26	10	
	PLOT SCALE = 20.00' / IN.	CHECKED - JM	REVISED -		SCALE: VERT. 1"=5'			CONTRACT NO. 63624				
	PLOT DATE = Oct 24, 2011 - 4:52pm	DATE - 04/12/2011	REVISED -		SHEET NO. OF SHEETS			STA. 118+00 TO STA. 122+00				

T:\Bicycle Advisory Commission\COMO\Y-2010\McDonald Creek\ymv11a