
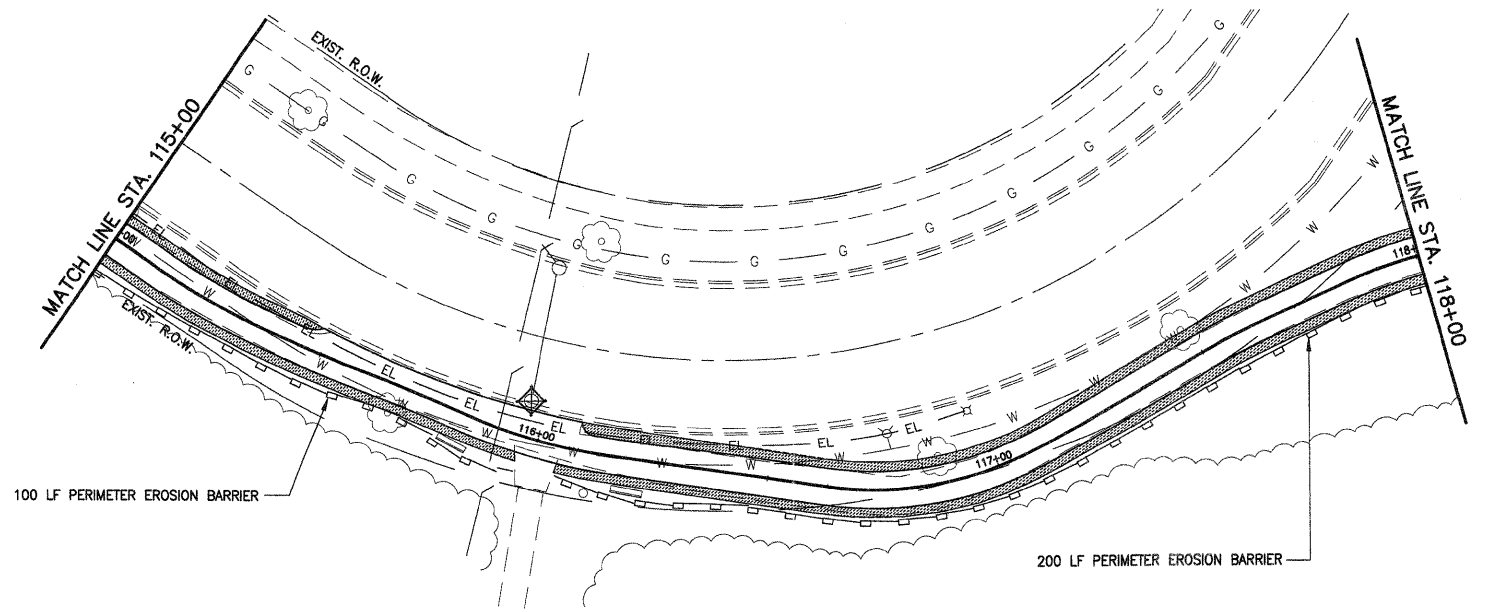


PLAN	SURVEYED	DATE
	NOTED	
	GRADES CHECKED	
	BY	
	NO. _____	
	STRUCTURE NOTATIONS CHKD	

PROFILE	SURVEYED	DATE
	NOTED	
	GRADES CHECKED	
	BY	
	NO. _____	
	STRUCTURE NOTATIONS CHKD	

I:\Eng\p\Advisory Commission\2010\2010 McDonald Creek\2010 McDonald

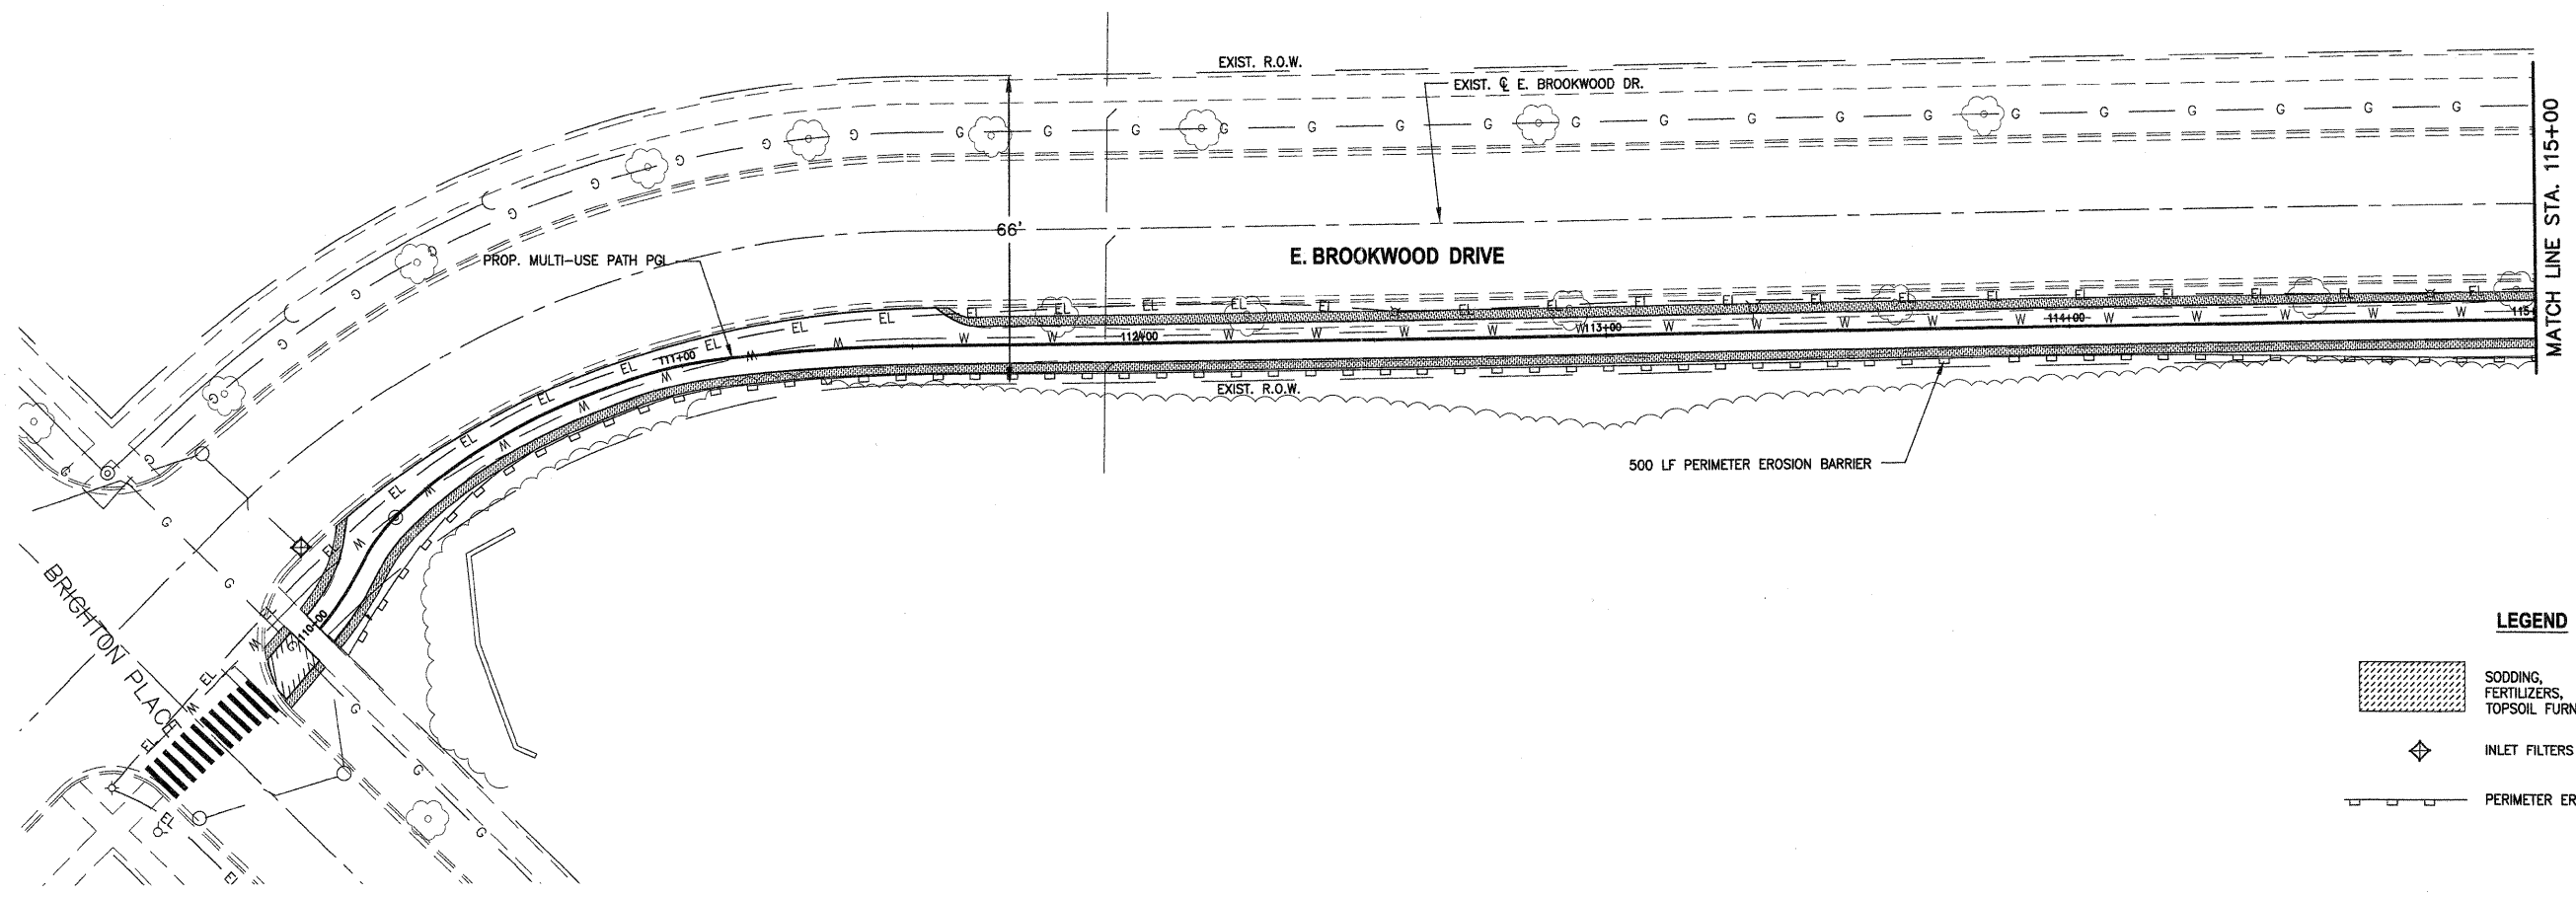

LEGEND

- SODDING, FERTILIZERS, TOPSOIL FURNISH AND PLACE, VARIABLE DEPTH
- INLET FILTERS
- PERIMETER EROSION BARRIER

LEGEND

- SODDING, FERTILIZERS, TOPSOIL FURNISH AND PLACE, VARIABLE DEPTH
- INLET FILTERS
- PERIMETER EROSION BARRIER

FILE NAME = 3d-phase1McDonald.dwg	USER NAME = chomuth	DESIGNED - BS	REVISED -
LAYOUT NAME = 110+00-118+00 ER	DRAWN - CH	CHECKED - JM	REVISED -
PLOT SCALE = 20.00' / IN.	DATE = 04/12/2011		

**STATE OF ILLINOIS
DEPARTMENT OF TRANSPORTATION**

**MC DONALD CREEK MULTI USE PATH
EROSION CONTROL / SOD REPLACEMENT**

SCALE: 1"=20' SHEET NO. OF SHEETS STA. 110+00 TO STA. 118+00

F.A. RTE.	SECTION	COUNTY	TOTAL SHEETS	SHEET NO.
	10-00196-00-BT	COOK	26	16
CONTRACT NO. 63624				
FED. ROAD DIST. NO. 1 ILLINOIS FED. AID PROJECT				