


PLAN	DATE
BY	
DESIGNED	
CHECKED	
DATE	
NO.	
STRUCTURE	
NOTATION	
CHYO	


PROFILE	DATE
BY	
DESIGNED	
CHECKED	
DATE	
NO.	
STRUCTURE	
NOTATION	
CHYO	

T:\Bicycle Advisory Commission\COMAC\11-2011\11-McDonald Creek\erwin

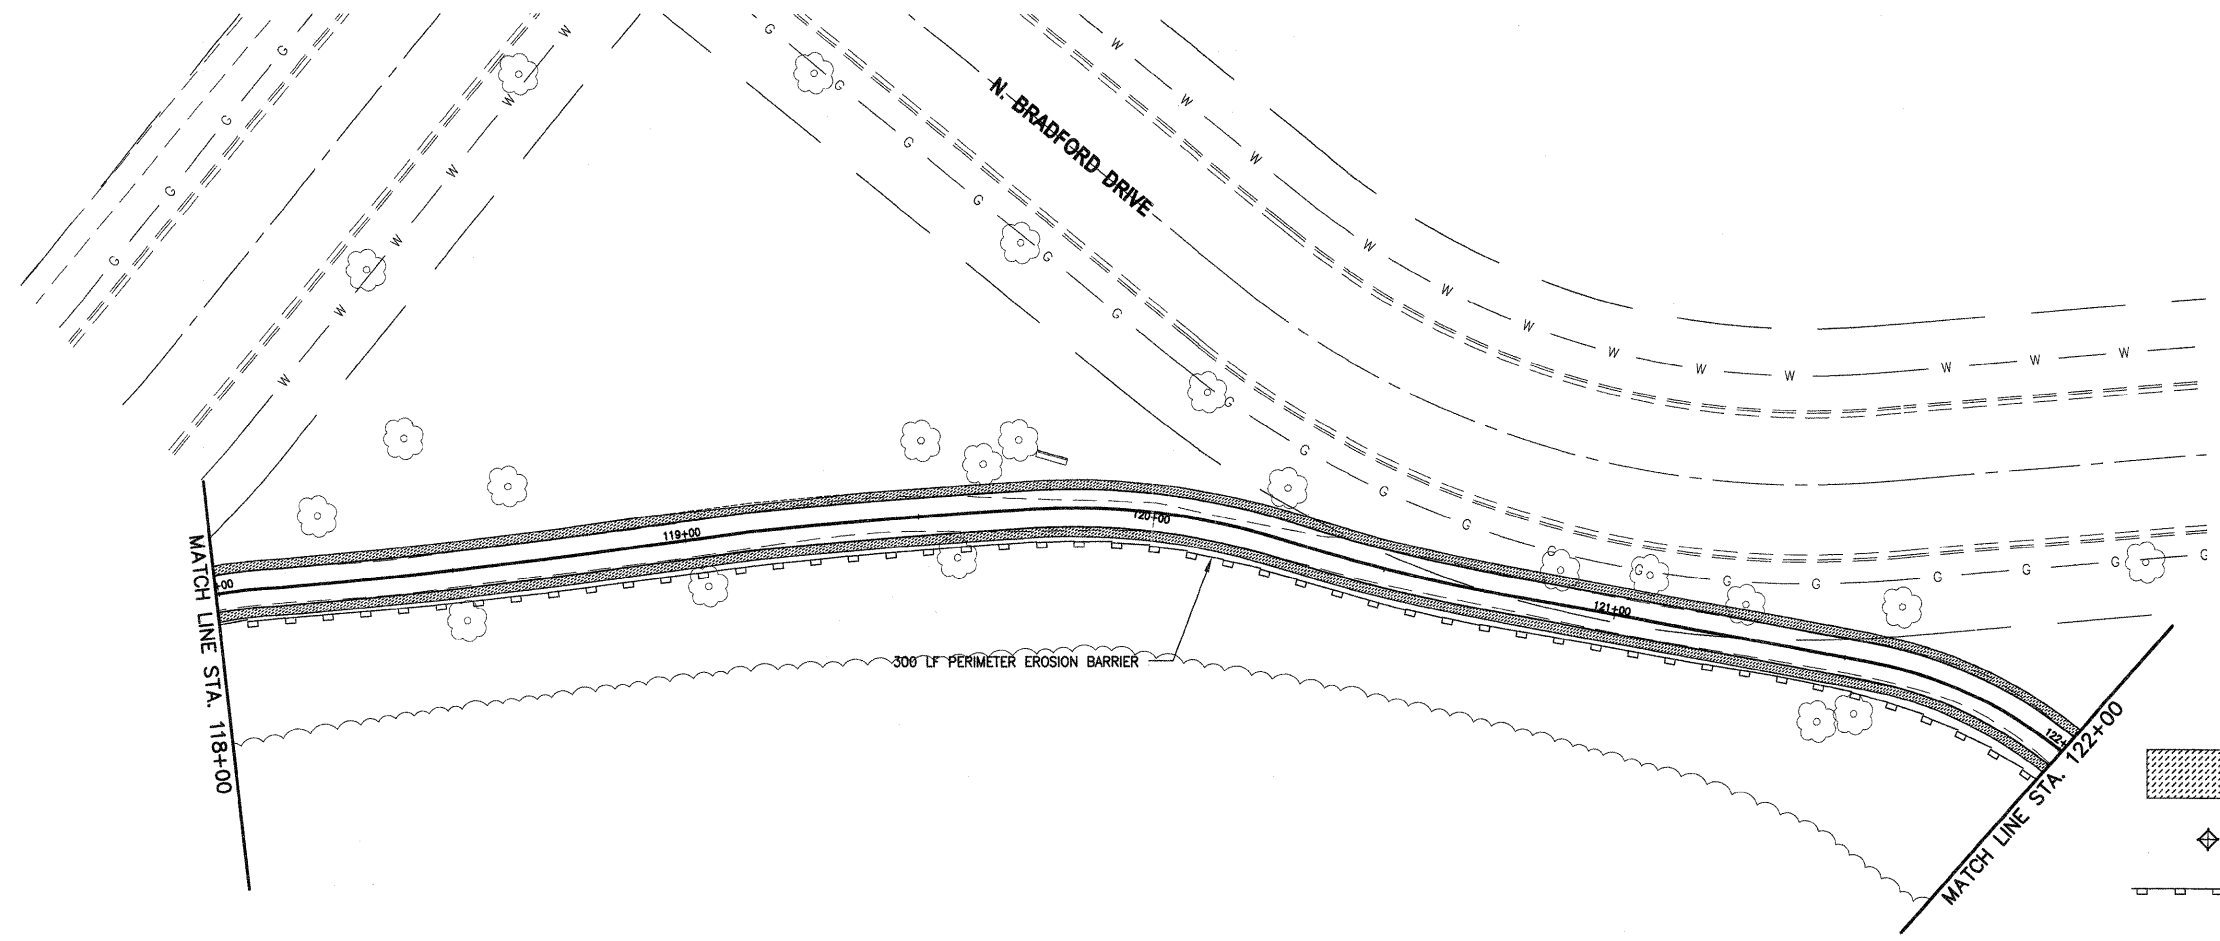

**LEGEND**

	SODDING, FERTILIZERS, TOPSOIL FURNISH AND PLACE, VARIABLE DEPTH
	INLET FILTERS
	PERIMETER EROSION BARRIER

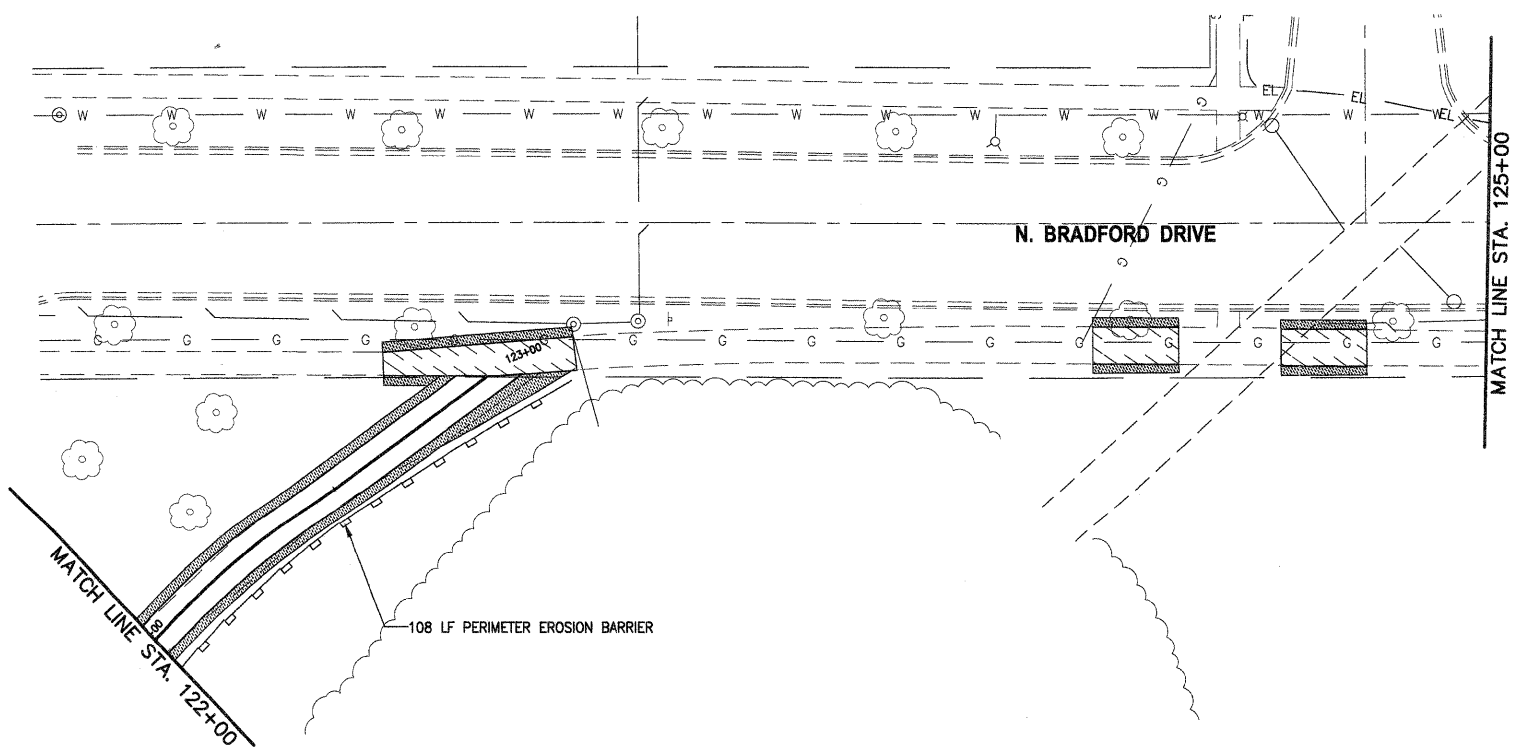

**LEGEND**

	SODDING, FERTILIZERS, TOPSOIL FURNISH AND PLACE, VARIABLE DEPTH
	INLET FILTERS
	PERIMETER EROSION BARRIER

FILE NAME = 3d-phase1McDonald.dwg	USER NAME = chomuth	DESIGNED - BS	REVISED -	<b>STATE OF ILLINOIS DEPARTMENT OF TRANSPORTATION</b>	<b>MC DONALD CREEK MULTI USE PATH EROSION CONTROL / SOD REPLACEMENT</b>			F.A. RTE.	SECTION	COUNTY	TOTAL SHEETS	SHEET NO.	
	LAYOUT NAME = 118+00-125+00 ER	DRAWN - CH	REVISED -		SCALE: 1"=20'	SHEET NO.	OF	SHEETS	STA. 110+00 TO STA. 125+00	10-00196-00-BT	COOK	26	17
	PLOT SCALE = 20.00' / IN.	CHECKED - JM	REVISED -		CONTRACT NO. 63624								
	PLOT DATE = Oct 24, 2011 - 4:11pm	DATE - 04/12/2011	REVISED -		FED. ROAD DIST NO. 1   ILLINOIS   FED. AID PROJECT								