



PLAN	SURVEYED	DATE
	NOTED	
	ALIGNED	
	CHECKED	
	BY	
	NO.	

PROFILE	SURVEYED	DATE
	NOTED	
	ALIGNED	
	CHECKED	
	BY	
	NO.	

PLOT SCALE: 1/8" = 10' (PLAN) / 1/4" = 10' (PROFILE)  
 FILE NAME: \\p\proj\ABC\shd-RedGate\plnprf-83.dgn  
 USER NAME: mcoleman  
 PLOT DATE: 11/18/2011

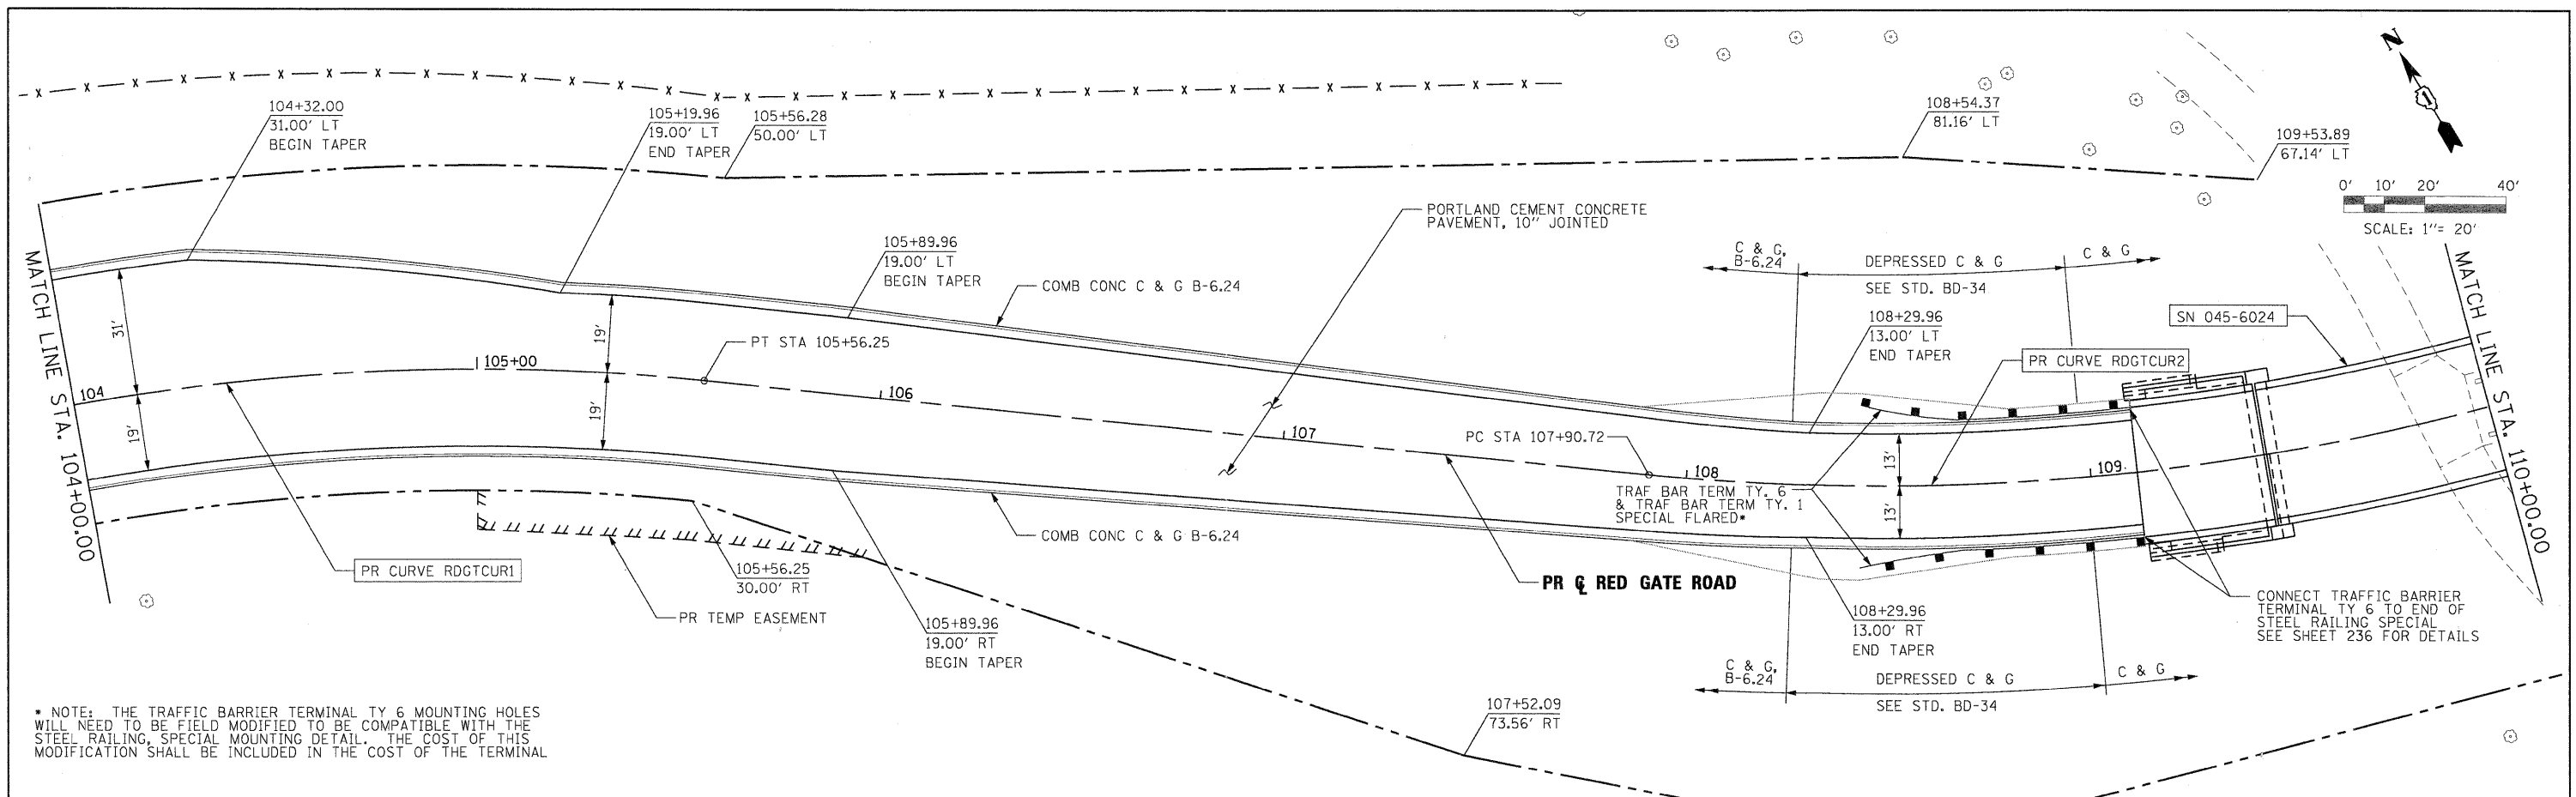

\* NOTE: THE TRAFFIC BARRIER TERMINAL TY 6 MOUNTING HOLES WILL NEED TO BE FIELD MODIFIED TO BE COMPATIBLE WITH THE STEEL RAILING, SPECIAL MOUNTING DETAIL. THE COST OF THIS MODIFICATION SHALL BE INCLUDED IN THE COST OF THE TERMINAL

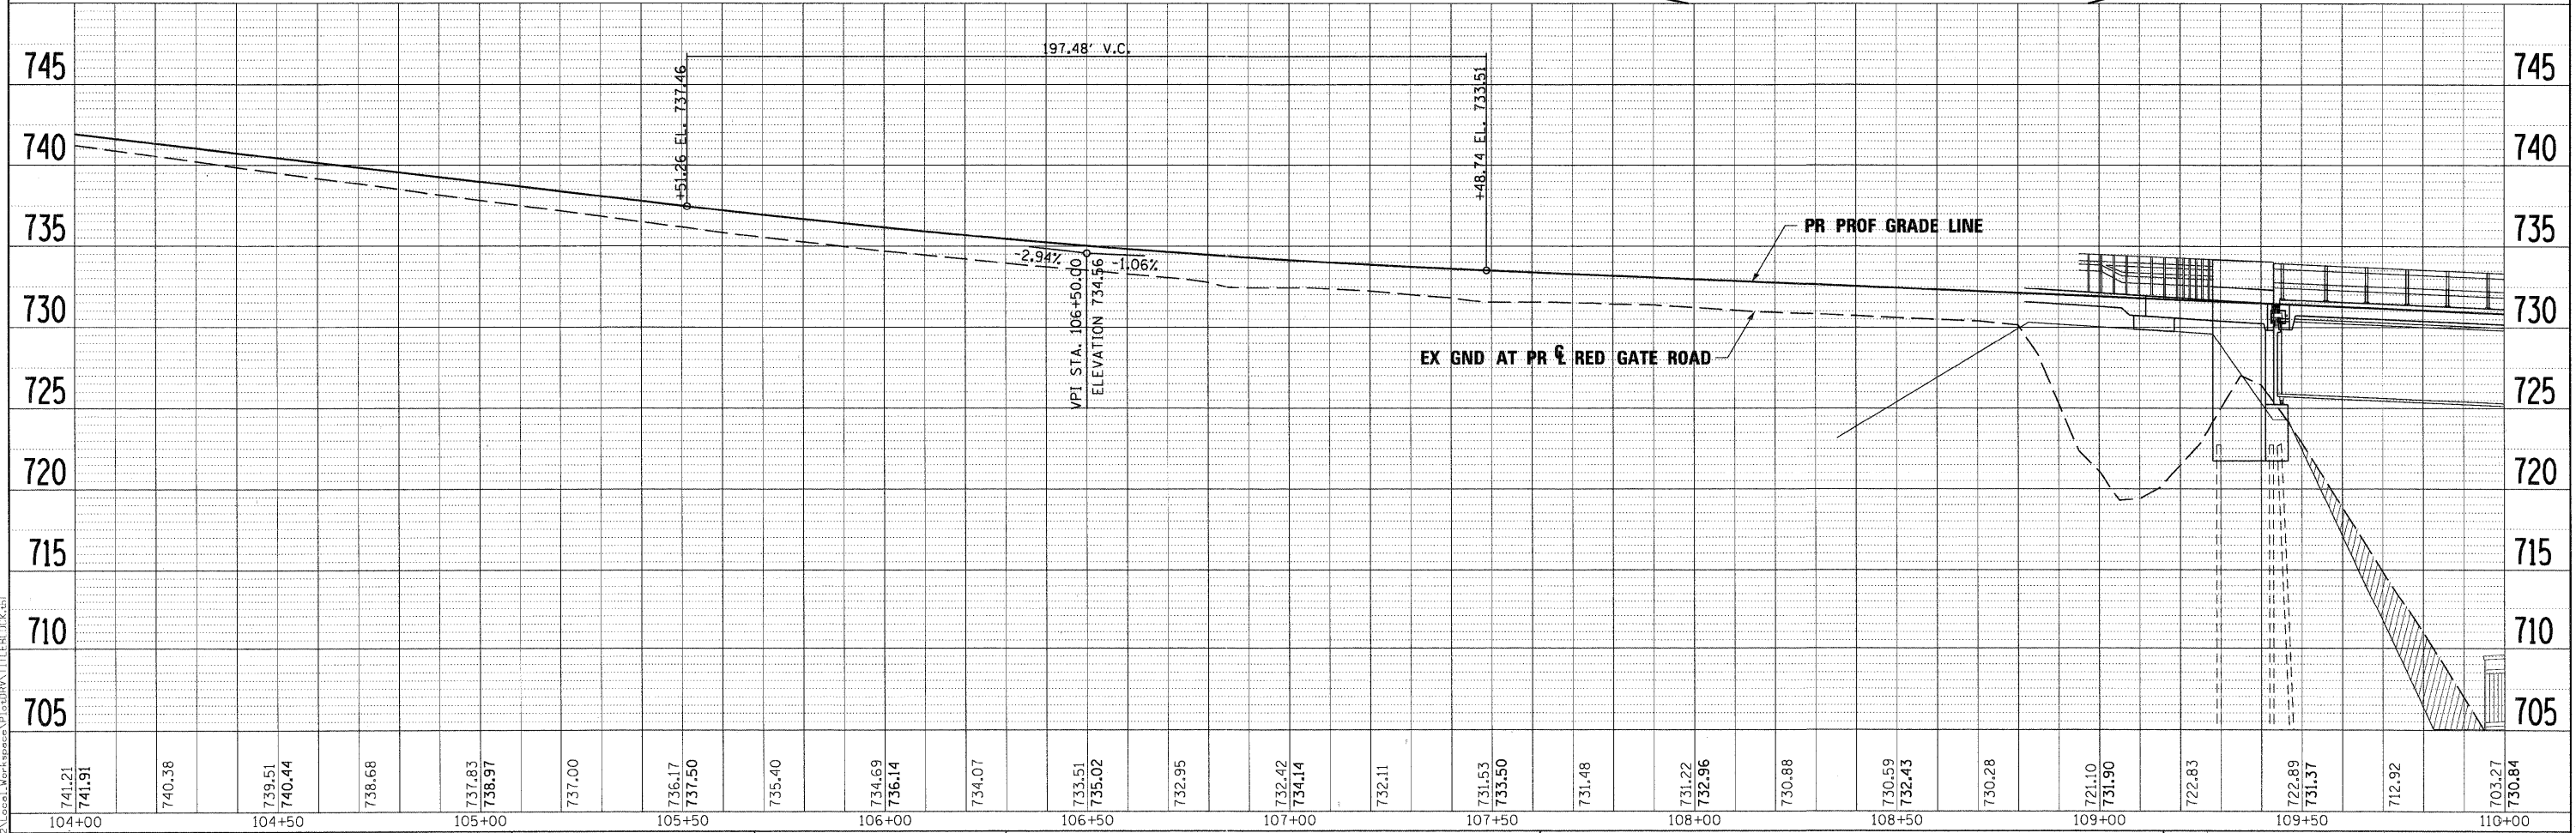

741.21	741.91	740.38	739.51	740.44	738.68	737.83	738.97	737.00	736.17	737.50	735.40	734.69	736.14	734.07	733.51	735.02	732.95	732.42	734.14	732.11	731.53	733.50	731.48	731.22	732.96	730.88	730.59	732.43	730.28	721.10	731.90	722.83	722.89	731.37	712.92	703.27	730.84		
104+00			104+50			105+00			105+50			106+00			106+50			107+00			107+50			108+00			108+50			109+00			109+50						110+00

DESIGNED	-	MAC	REVISED	-
DRAWN	-	TMB	REVISED	-
CHECKED	-	RMT	REVISED	-
DATE	-	10/23/2011	REVISED	-



**CITY OF ST. CHARLES**

**PLAN AND PROFILE  
RED GATE ROAD**

SCALE: 1"=20' SHEET NO. 3 OF 14 SHEETS STA. 104+00.00 TO STA. 110+00.00

F.A. RTE.	SECTION	COUNTY	TOTAL SHEETS	SHEET NO.
	04-00092-00-BR	KANE	440	54
CONTRACT NO. 63650			ILLINOIS FED. AID PROJECT	