
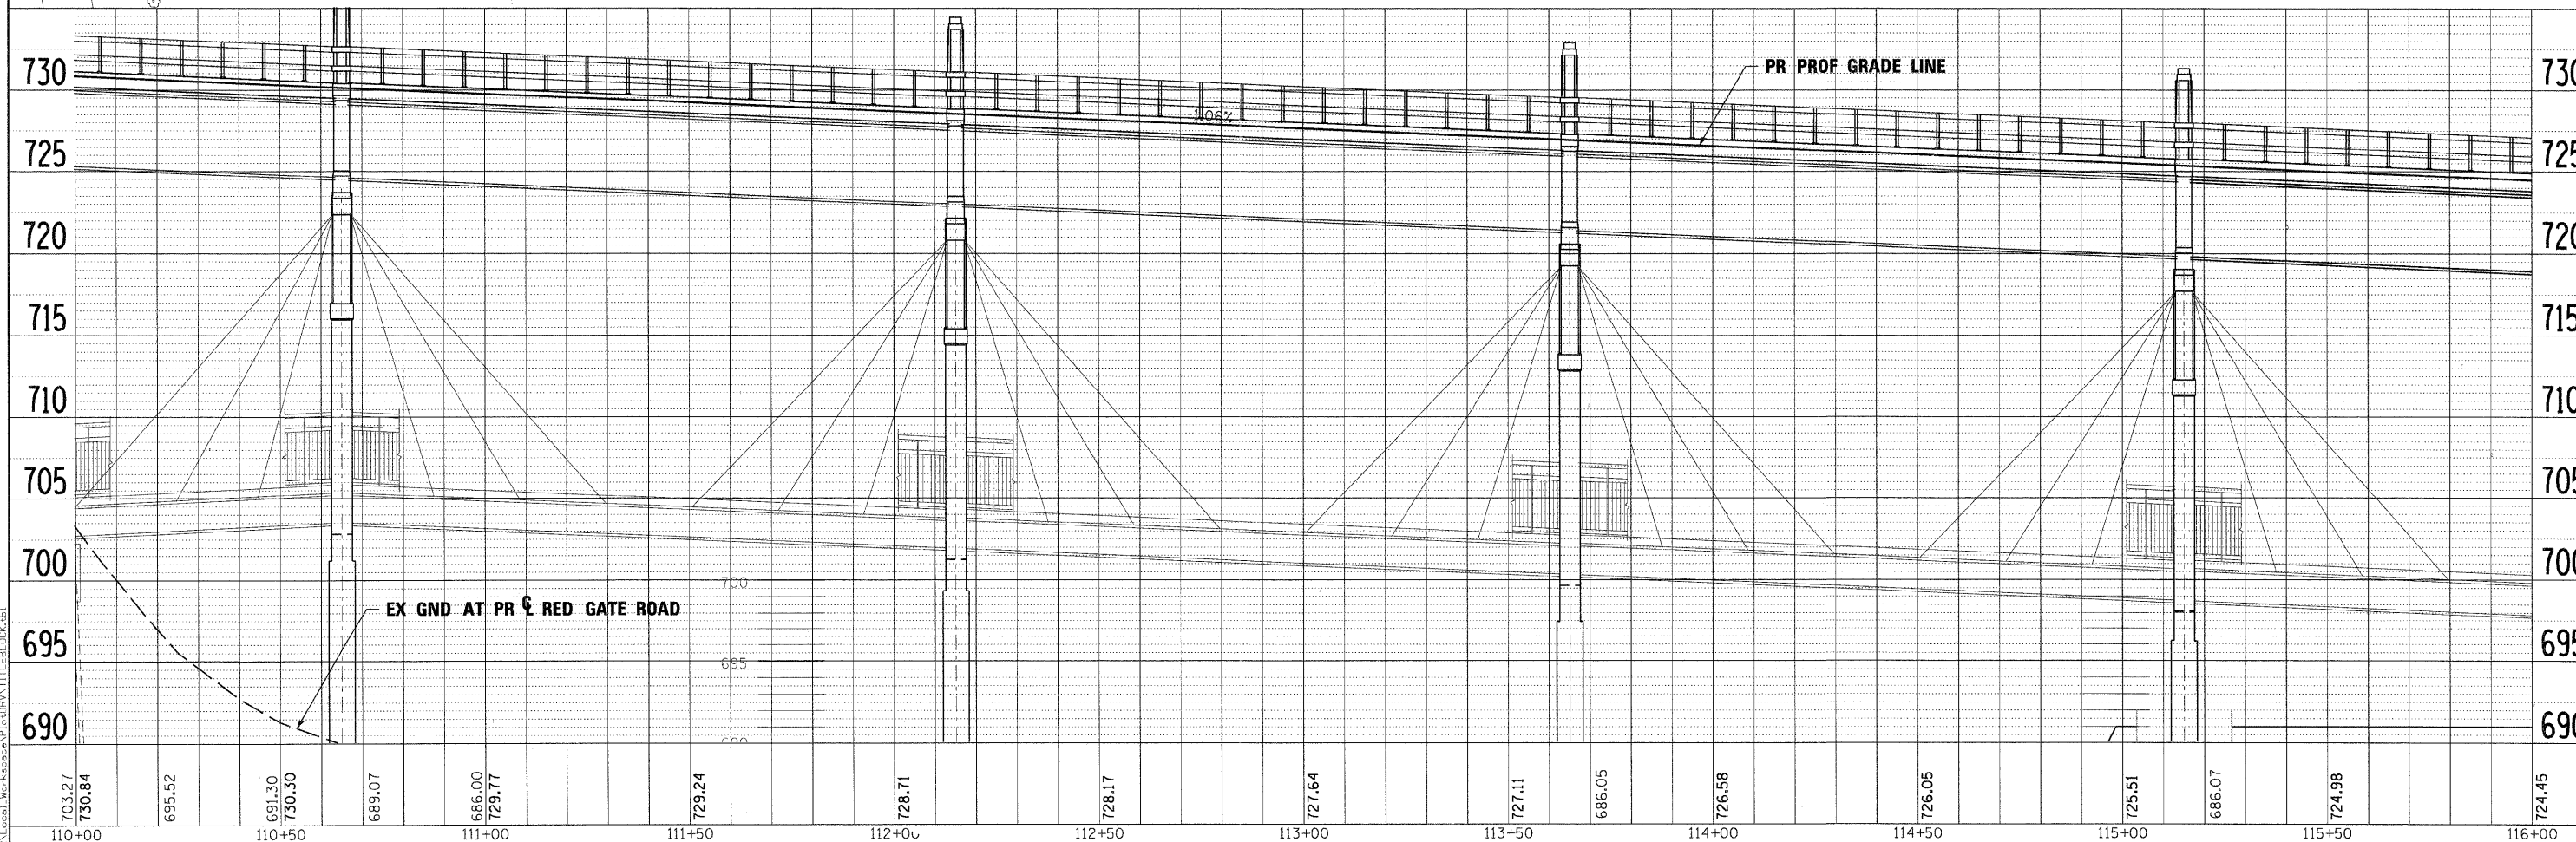


DATE	
BY	
PLAN	SURVEYED
	ALIGNED
	CHECKED
	BY
	NO. OF WAY CHECKED
	DATE
	ADD FILE NAME
	NO.

DATE	
BY	
PROFILE	SURVEYED
	PLOTTED
	CHECKED
	BY
	NO. OF WAY CHECKED
	DATE
	ADD FILE NAME
	NO.

PLOT SCALE: 1/2"=20'
 FILE NAME: ...
 USER NAME: mcoleman
 PLOT DATE: 11/10/2011

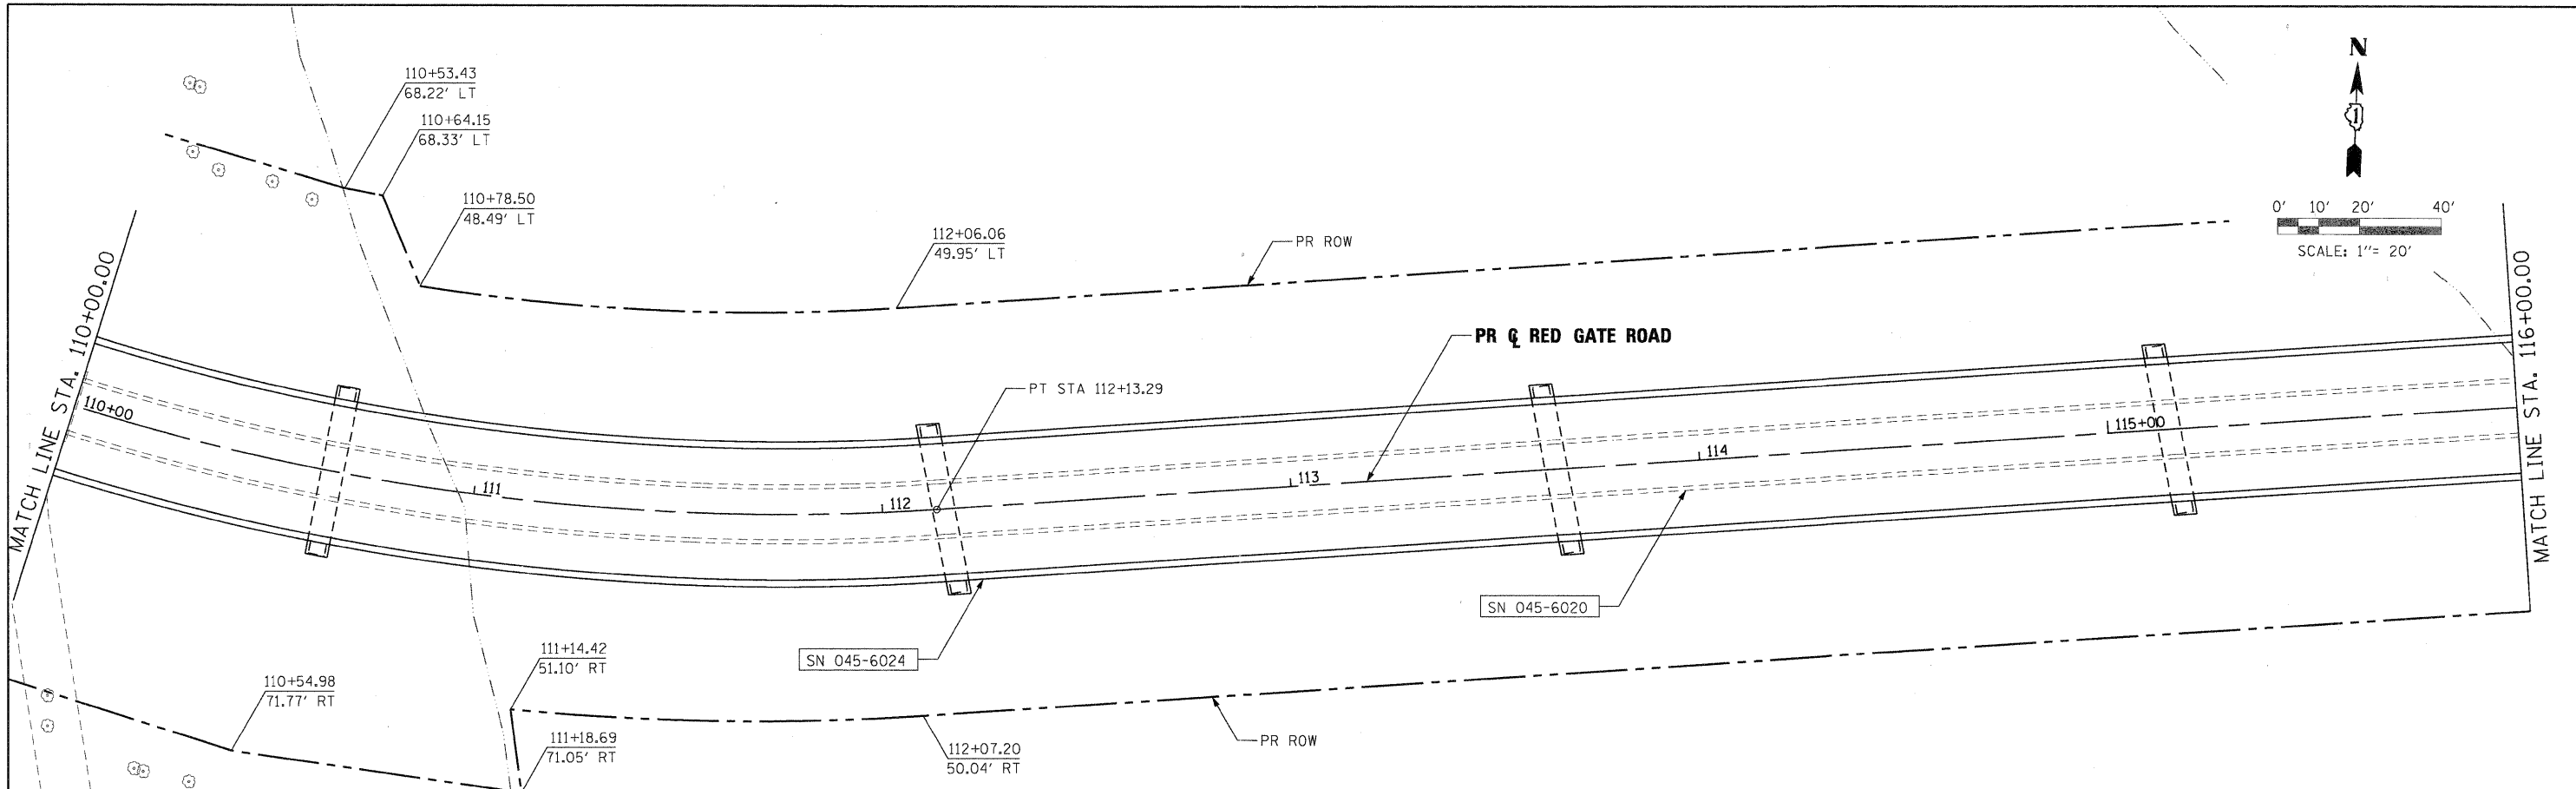

FILE NAME	DESIGNED - MAC	REVISED -
DRAWN - TMB	REVISED -	
CHECKED - RMT	REVISED -	
DATE - 10/23/2011	REVISED -	



CITY OF ST. CHARLES

PLAN AND PROFILE
 RED GATE ROAD

SCALE: 1"=20' SHEET NO. 4 OF 14 SHEETS STA. 110+00.00 TO STA. 116+00.00

F.A. RTE.	SECTION	COUNTY	TOTAL SHEETS	SHEET NO.
	04-00092-00-BR	KANE	440	55
			CONTRACT NO. 63650	
ILLINOIS FED. AID PROJECT				