



|      |                    |      |
|------|--------------------|------|
| PLAN | SURVEYED           | DATE |
|      | ALIGNED            | BY   |
|      | RT. OF WAY CHECKED |      |
|      | NO. CAD FILE NAME  |      |

|         |                           |      |
|---------|---------------------------|------|
| PROFILE | SURVEYED                  | DATE |
|         | PLOTTED                   | BY   |
|         | BM. NOTED                 |      |
|         | STRUCTURE NOTATIONS CIPRD |      |

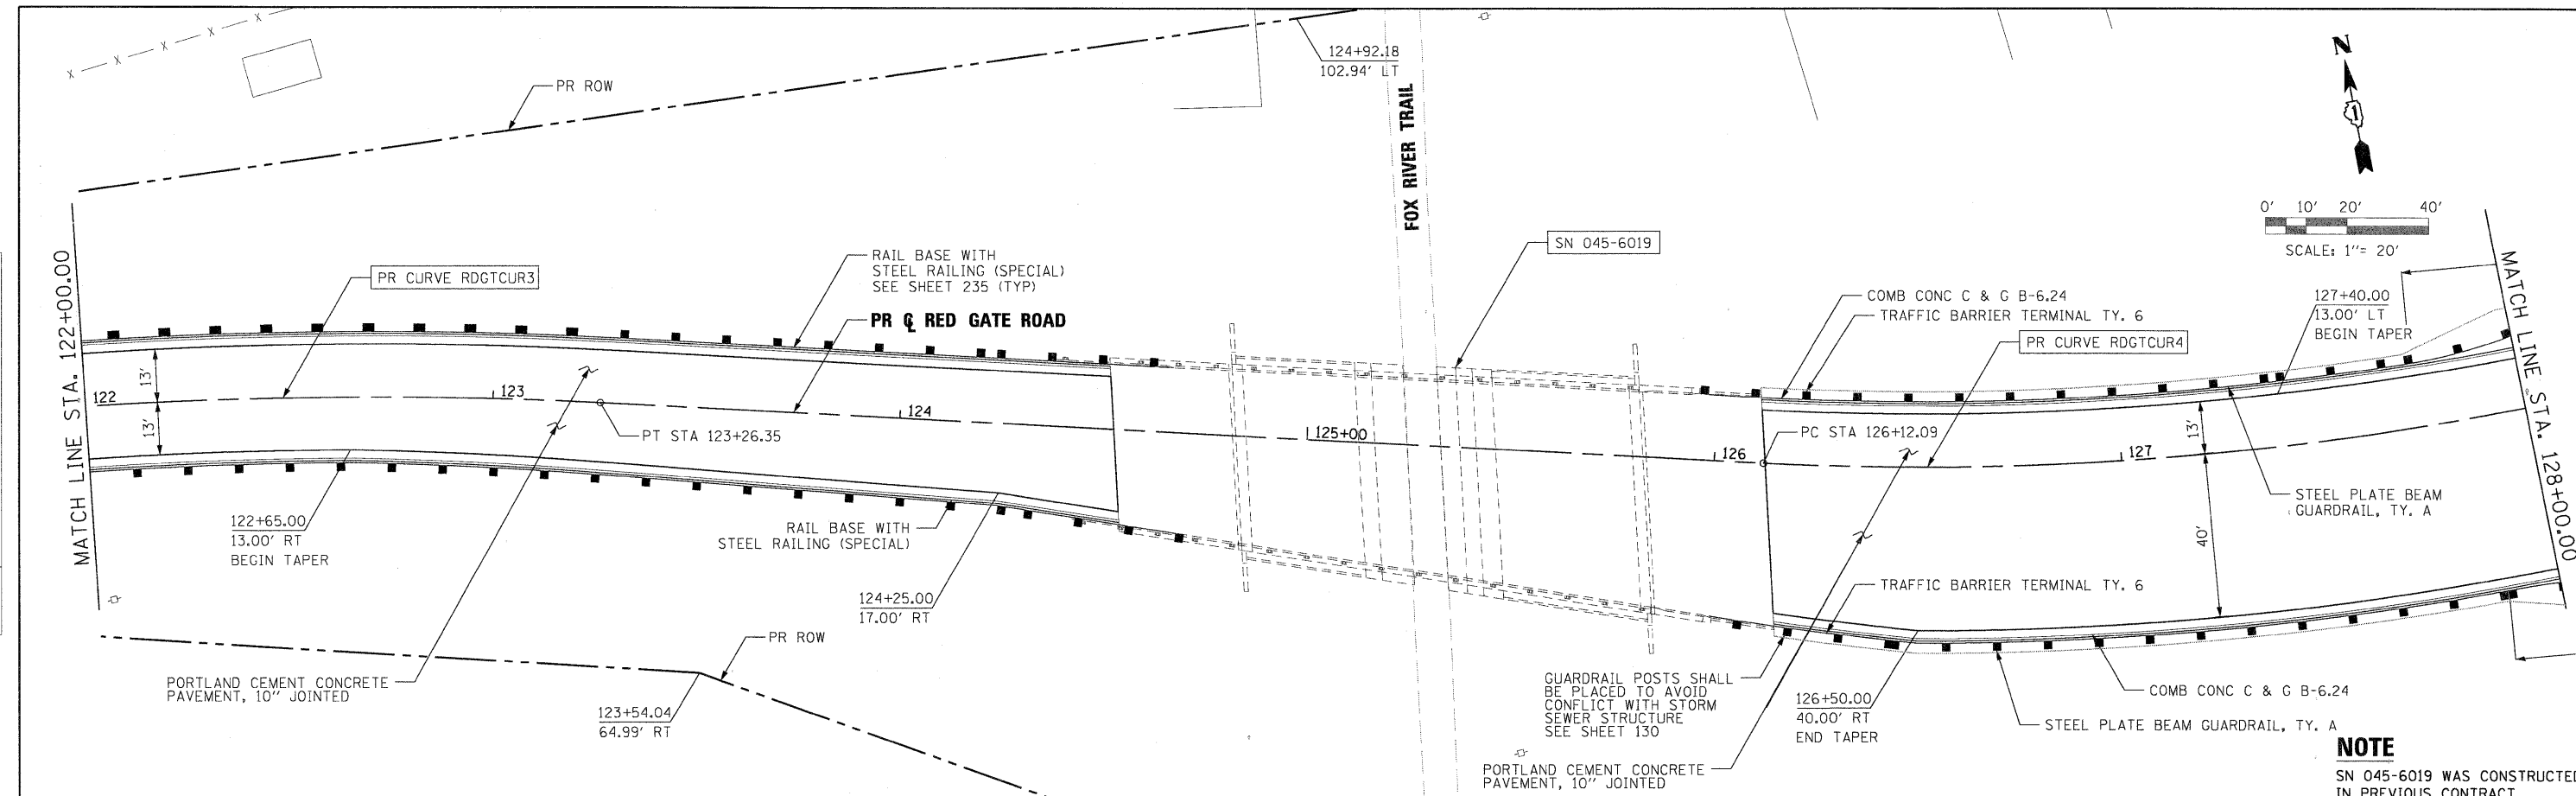

**NOTE**  
SN 045-6019 WAS CONSTRUCTED  
IN PREVIOUS CONTRACT.

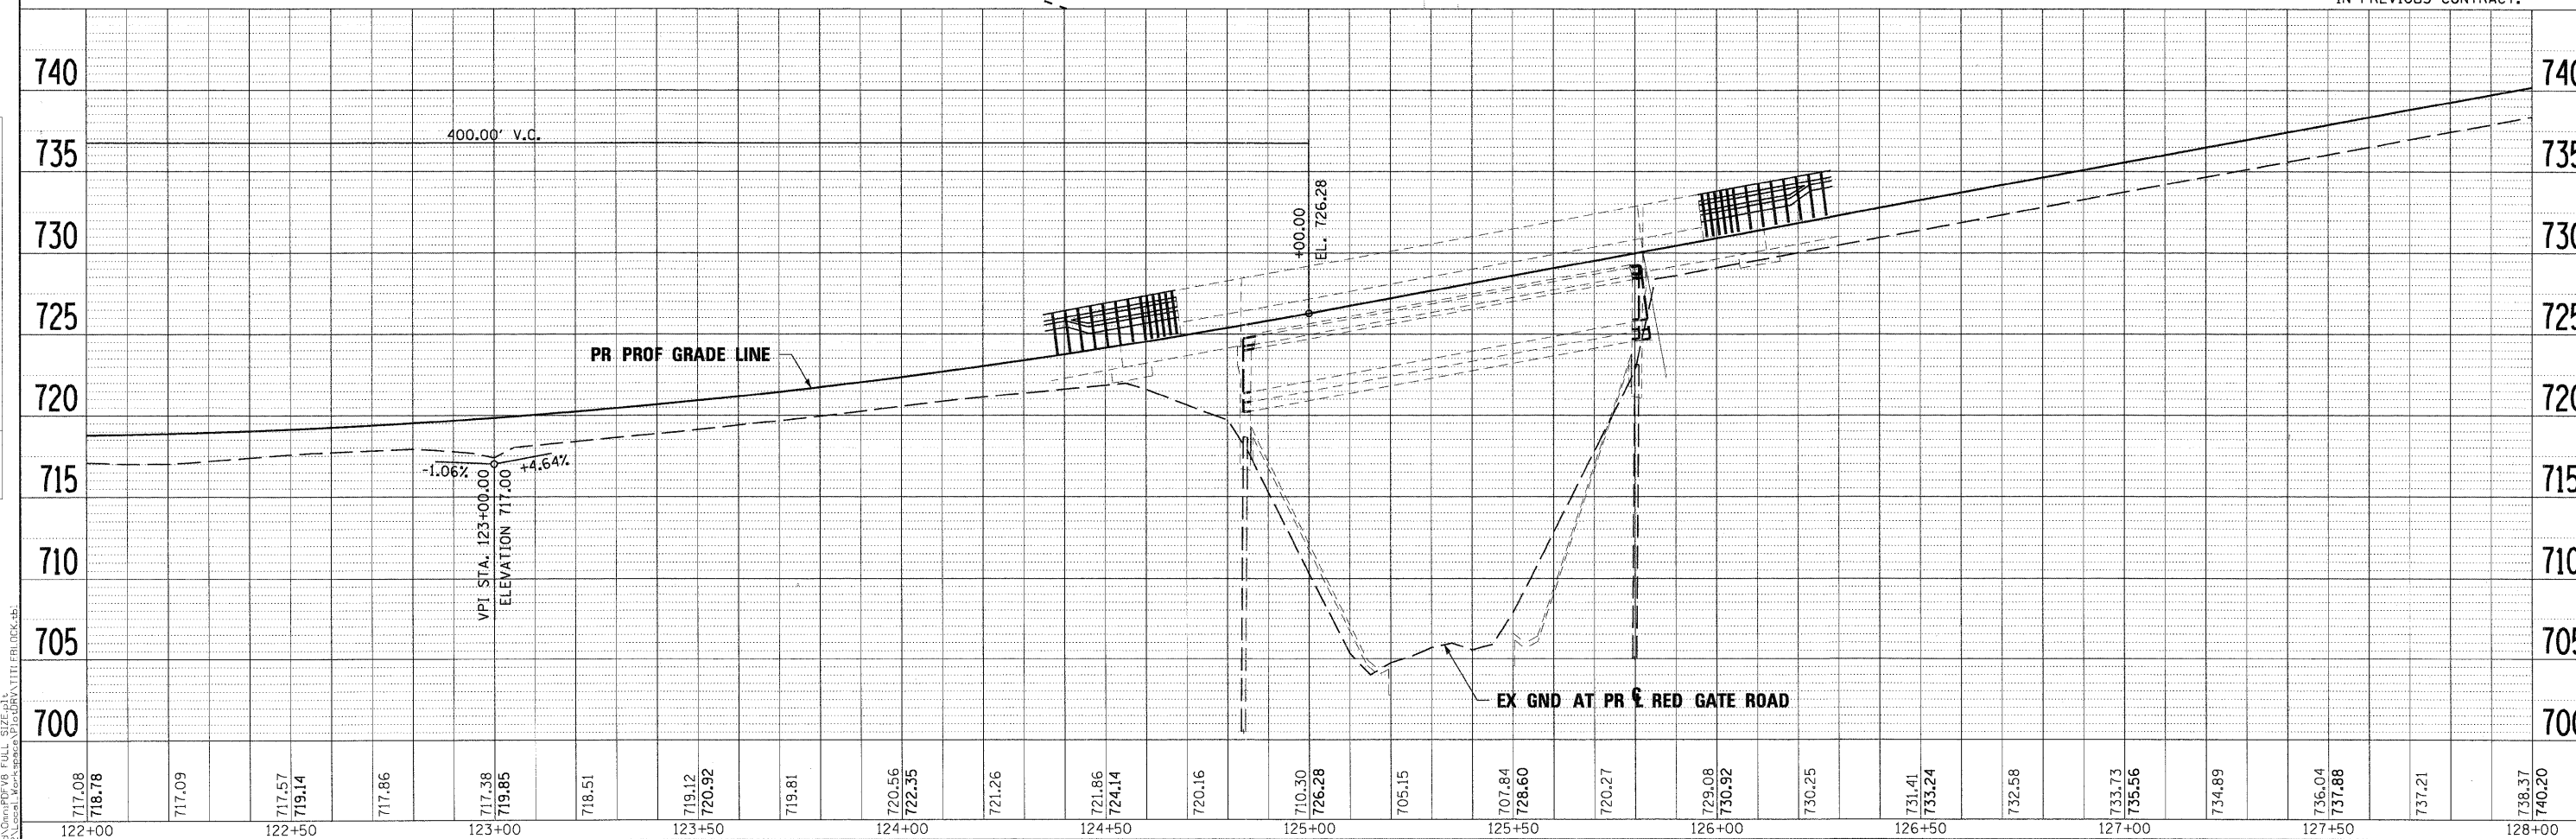

|                  |        
|------------------|--------|------------------|--------|------------------|--------|------------------|--------|------------------|--------|------------------|--------|------------------|--------|------------------|--------|------------------|--------|------------------|--------|------------------|--------|------------------|--------|------------------|
| 122+00           | 122+50 | 123+00           | 123+50 | 124+00           | 124+50 | 125+00           | 125+50 | 126+00           | 126+50 | 127+00           | 127+50 | 128+00           |        |                  |        |                  |        |                  |        |                  |        |                  |        |                  |
| 717.08<br>718.78 | 717.09 | 717.57<br>719.14 | 717.86 | 717.38<br>719.85 | 718.51 | 719.12<br>720.92 | 719.81 | 720.56<br>722.35 | 721.26 | 721.86<br>724.14 | 720.16 | 710.30<br>726.28 | 705.15 | 707.84<br>728.60 | 720.27 | 729.08<br>730.92 | 730.25 | 731.41<br>733.24 | 732.58 | 733.73<br>735.56 | 734.89 | 736.04<br>737.88 | 737.21 | 738.37<br>740.20 |

|                        |                   |           |  |                            |   |   |   |                    |                           |
|------------------------|-------------------|-----------|--|----------------------------|---|---|---|--------------------|---------------------------|
| FILE NAME = ...        | DESIGNED - MAC    | REVISED - |  | <b>CITY OF ST. CHARLES</b> | <b>PLAN AND PROFILE<br/>RED GATE ROAD</b> | SCALE: 1"=20' SHEET NO. 6 OF 14 SHEETS STA. 122+00.00 TO STA. 128+00.00 | F.A. RT. SECTION COUNTY TOTAL SHEETS SHEET NO. 04-00092-00-BR KANE 440 57 | CONTRACT NO. 63650 | ILLINOIS FED. AID PROJECT |
| USER NAME = mooleman   | DRAWN - TMB       | REVISED - |  |                            |   |   |   |                    |                           |
| PLOT DATE = 11/10/2011 | CHECKED - RMT     | REVISED - |  |                            |   |   |   |                    |                           |
|                        | DATE - 10/23/2011 | REVISED - |  |                            |   |   |   |                    |                           |