
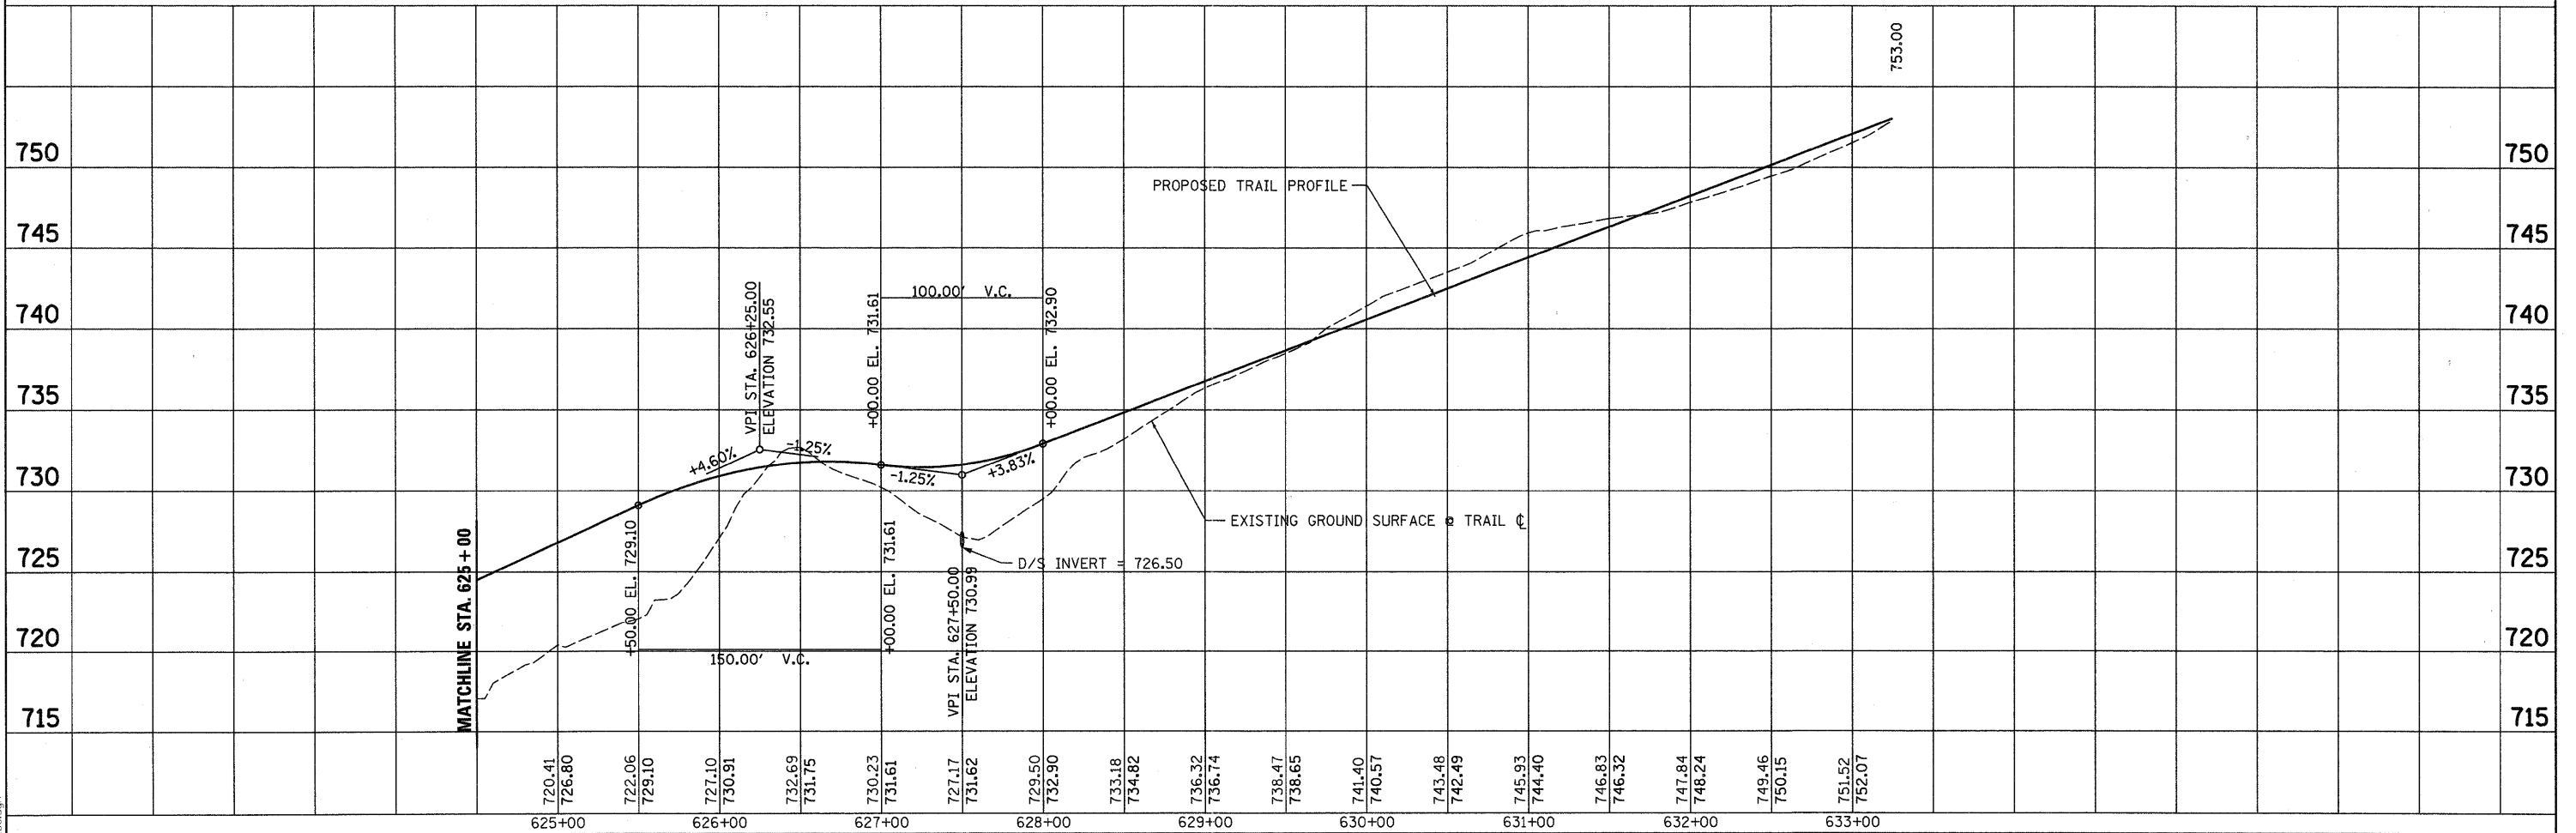


CURVE DATA	
PROP. CURVE PATHW-C-12	PROP. CURVE PATHW-C-22
PI STA. = 625+68.44	PI STA. = 631+00.65
$\Delta = 27^\circ 30' 04''$ (LT)	$\Delta = 37^\circ 44' 11''$ (RT)
D = 45° 50' 12"	D = 28° 38' 52"
R = 125.00'	R = 200.00'
T = 30.59'	T = 68.35'
L = 60.00'	L = 131.72'
E = 3.69'	E = 11.36'
e = ----	e = ----
T.R. = ----	T.R. = ----
S.E. RUN = ----	S.E. RUN = ----
P.C. STA. = 625+37.85	P.C. STA. = 630+32.30
P.T. STA. = 625+97.85	P.T. STA. = 631+64.02
PROP. CURVE PATHW-C-23	PROP. CURVE PATHW-C-16
PI STA. = 632+00.59	PI STA. = 633+11.11
$\Delta = 40^\circ 10' 29''$ (LT)	$\Delta = 31^\circ 05' 16''$ (LT)
D = 57° 17' 45"	D = 114° 35' 30"
R = 100.00'	R = 50.00'
T = 36.57'	T = 13.91'
L = 70.12'	L = 27.13'
E = 6.48'	E = 1.90'
e = ----	e = ----
T.R. = ----	T.R. = ----
S.E. RUN = ----	S.E. RUN = ----
P.C. STA. = 631+64.02	P.C. STA. = 632+97.20
P.T. STA. = 632+34.14	P.T. STA. = 633+24.33

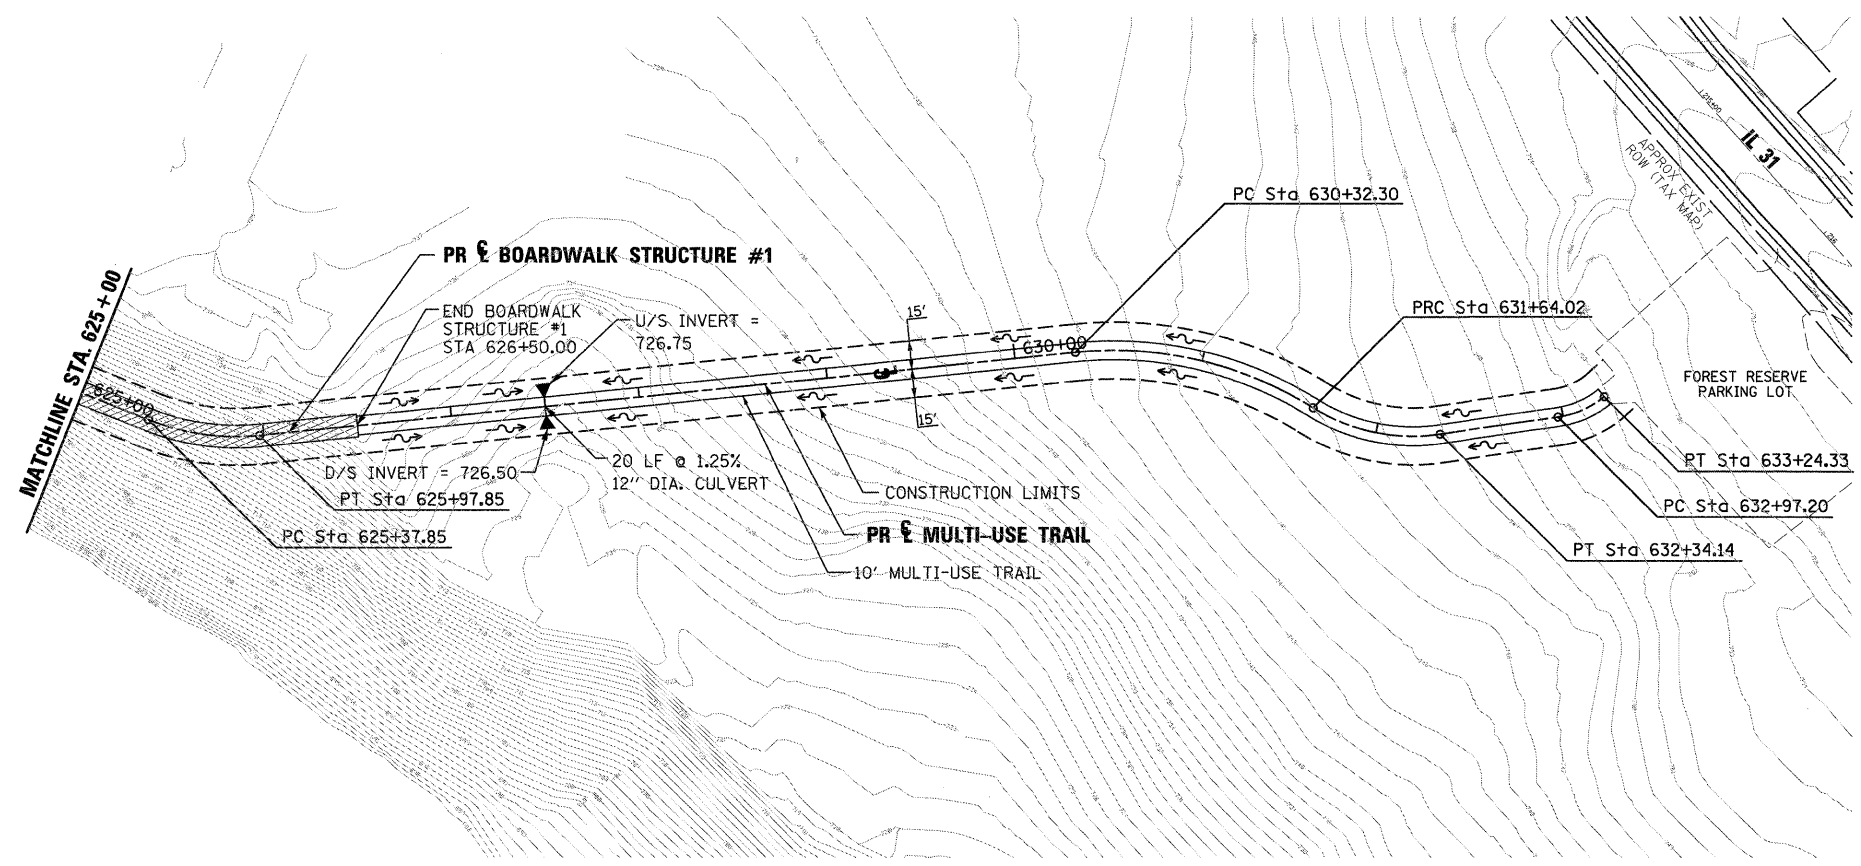

FILE NAME =	DESIGNED - BD/WS	REVISED	 225 W. OHIO ST., FOURTH FL. CHICAGO, IL 60654 (312)467-0123	<b>CITY OF ST. CHARLES</b>  <b>RED GATE ROAD</b> <b>TRAIL AND BOARDWALK PLAN AND PROFILE - WEST BANK</b>	F.A. RTE.	SECTION	COUNTY	TOTAL SHEETS	SHEET NO.
DRAWN - BD/JW/KC	REVISED -	04-00092-00-BR			KANE	440	70		
USER NAME = TERRA	CHECKED - WS	REVISED -			CONTRACT NO. 63650				
PLOT DATE = 11/8/2011	DATE - 10/24/2011	REVISED -			ILLINOIS FED. AID PROJECT				
			SCALE:	SHEET NO.	OF SHEETS	STA.	TO STA.		

B:\ALK\WEST\_PP\_03.dgn