
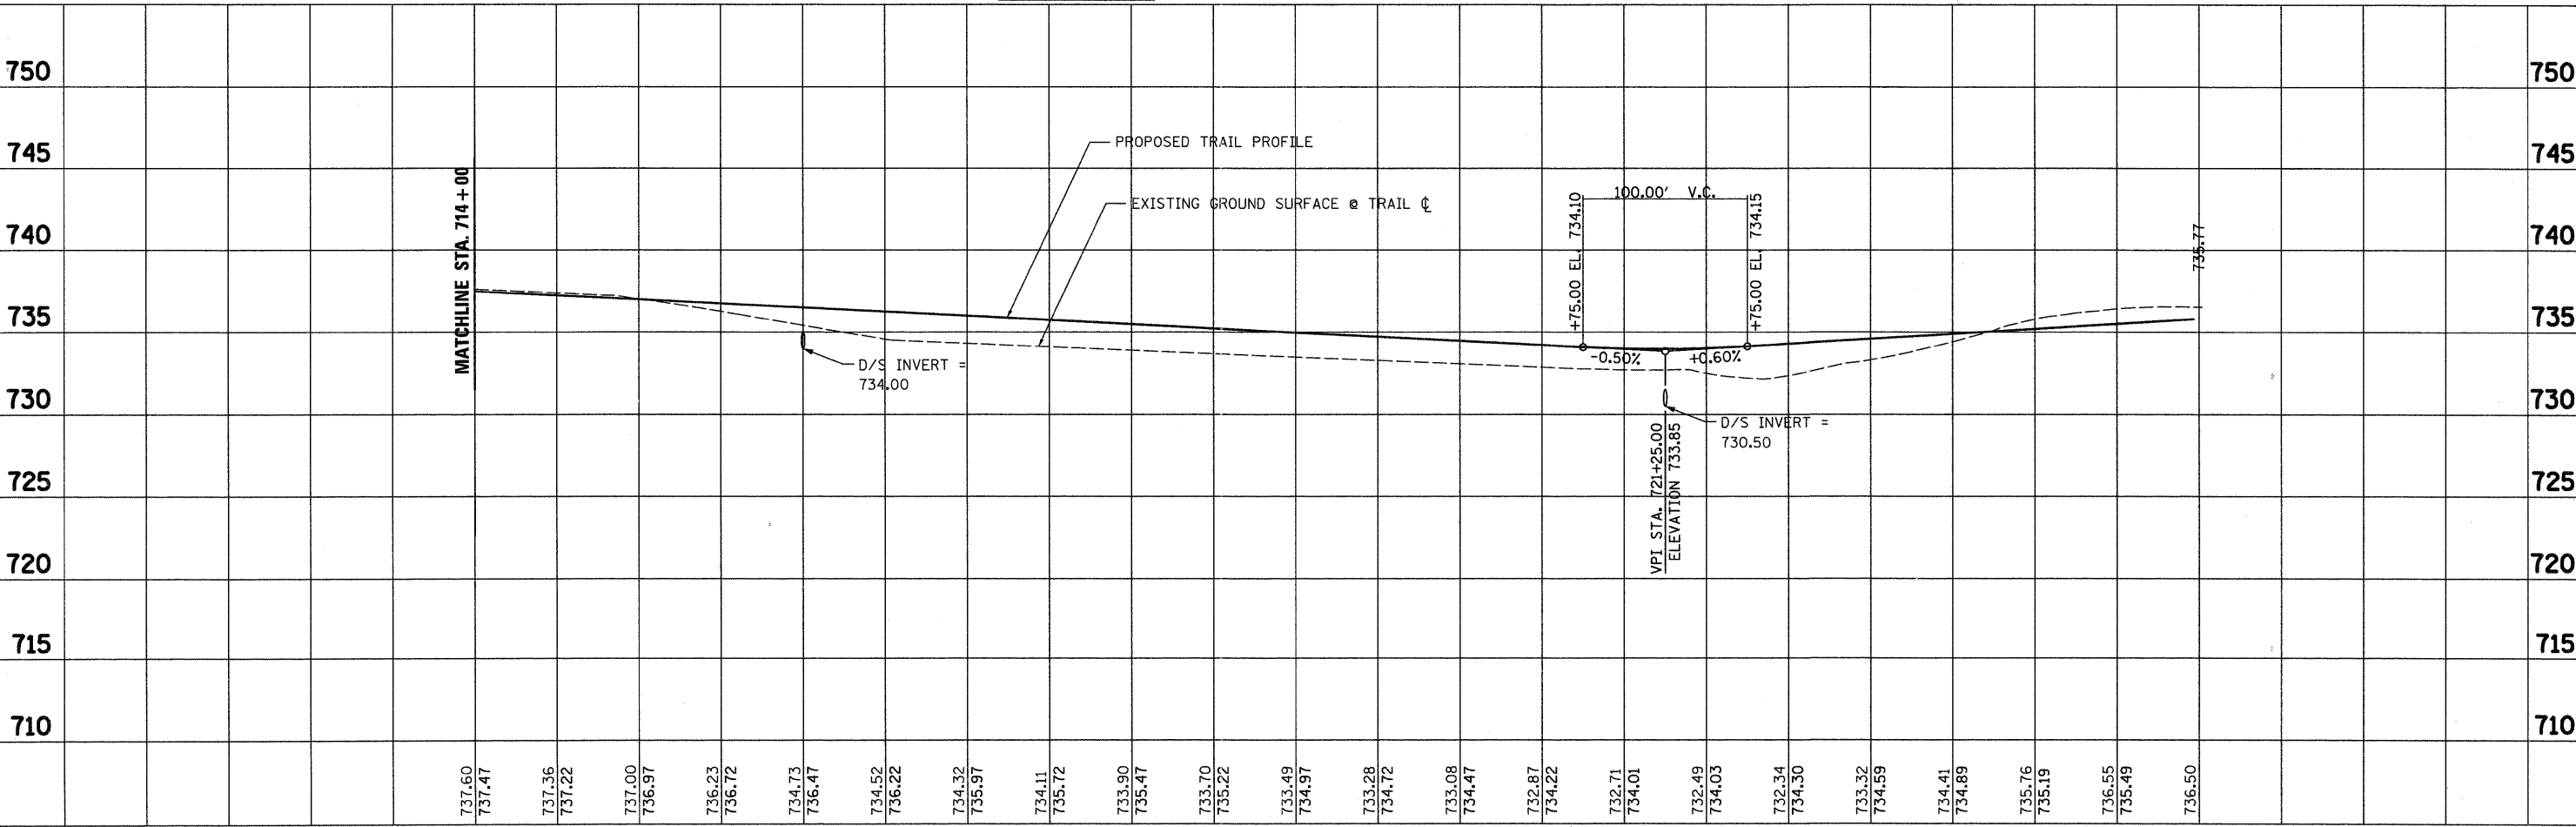


CURVE DATA

PROP. CURVE PATHC2-6 PI STA. = 714+80.79 $\Delta = 27^\circ 14' 22''$ (RT) D = 71' 37" 11" R = 80.00' T = 19.38' L = 38.03' E = 2.31' e = ----- T.R. = ----- S.E. RUN = ----- P.C. STA. = 714+61.40 P.T. STA. = 714+99.44	PROP. CURVE PATHC2-7 PI STA. = 715+79.87 $\Delta = 19^\circ 34' 28''$ (LT) D = 60' 18" 41" R = 95.00' T = 16.39' L = 32.46' E = 1.40' e = ----- T.R. = ----- S.E. RUN = ----- P.C. STA. = 715+63.48 P.T. STA. = 715+95.94
PROP. CURVE PATHC2-8 PI STA. = 718+74.61 $\Delta = 16^\circ 53' 06''$ (LT) D = 60' 18" 41" R = 95.00' T = 14.10' L = 28.00' E = 1.04' e = ----- T.R. = ----- S.E. RUN = ----- P.C. STA. = 718+60.51 P.T. STA. = 718+88.50	PROP. CURVE PATHC2-9 PI STA. = 721+00.90 $\Delta = 76^\circ 58' 53''$ (LT) D = 29' 22" 57" R = 195.00' T = 155.06' L = 262.00' E = 54.13' e = ----- T.R. = ----- S.E. RUN = ----- P.C. STA. = 719+45.84 P.T. STA. = 722+07.84
PROP. CURVE PATHC2-10 PI STA. = 722+88.71 $\Delta = 20^\circ 36' 59''$ (LT) D = 36' 57" 54" R = 155.00' T = 28.19' L = 55.77' E = 2.54' e = ----- T.R. = ----- S.E. RUN = ----- P.C. STA. = 722+60.51 P.T. STA. = 723+16.29	PROP. CURVE PATHC2-11 PI STA. = 723+82.04 $\Delta = 38^\circ 29' 13''$ (RT) D = 39' 30" 52" R = 145.00' T = 50.62' L = 97.40' E = 8.58' e = ----- T.R. = ----- S.E. RUN = ----- P.C. STA. = 723+31.42 P.T. STA. = 724+28.82

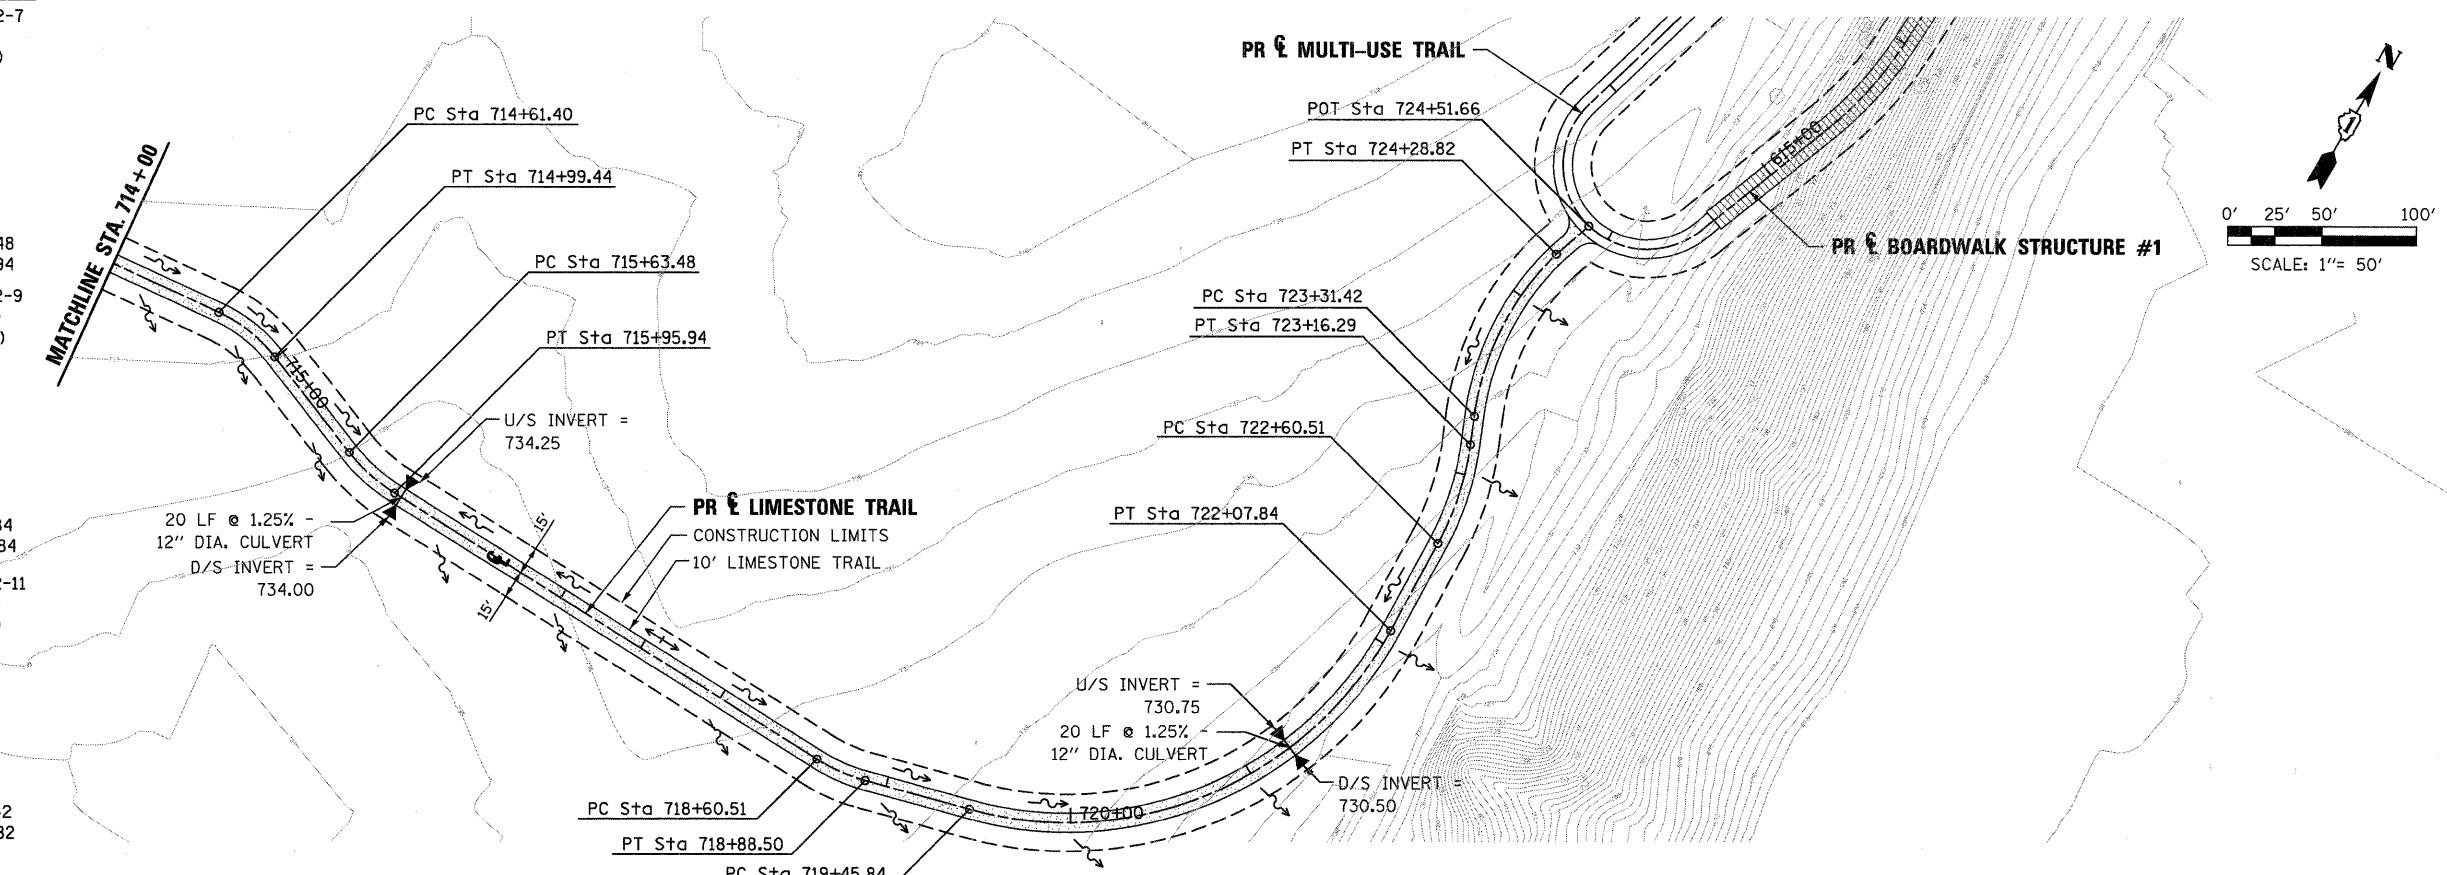

FILE NAME = USER NAME = TERRA PLOT DATE = 11/9/2011	DESIGNED - BD/WS DRAWN - BD/JW/KC CHECKED - WS DATE - 10/24/2011	REVISED - REVISED - REVISED - REVISED -	 225 N. OHIO ST., FOURTH FL. CHICAGO, IL 60654 (312)467-0123	CITY OF ST. CHARLES TRAIL AND BOARDWALK PLAN AND PROFILE - WEST BANK	RED GATE ROAD TRAIL AND BOARDWALK PLAN AND PROFILE - WEST BANK SCALE: SHEET NO. OF SHEETS STA. TO STA.	F.A. RTE. SECTION COUNTY KANE CONTRACT NO. 63650	TOTAL SHEETS 440 SHEET NO. 72	ILLINOIS FED. AID PROJECT
---	---	--	---	---	--	--	--	---------------------------