


PLAN SURVEYED BY DATE
 ALIGNED BY DATE
 RT. OF WAY CHECKED BY DATE
 CADD FILE NAME


PROFILE SURVEYED BY DATE
 PLOTTED BY DATE
 B.M. NOTED BY DATE
 STRUCTURE NOTATIONS CHKD BY DATE

PLOT SCALE: 1"=20'
 Local: \\sp1n-abc-sht-RedGate-drn-plnprf-01.dgn
 X:\11\2011\11229\11229.dwg
 User Name: tblank
 Plot Date: 11/29/2011

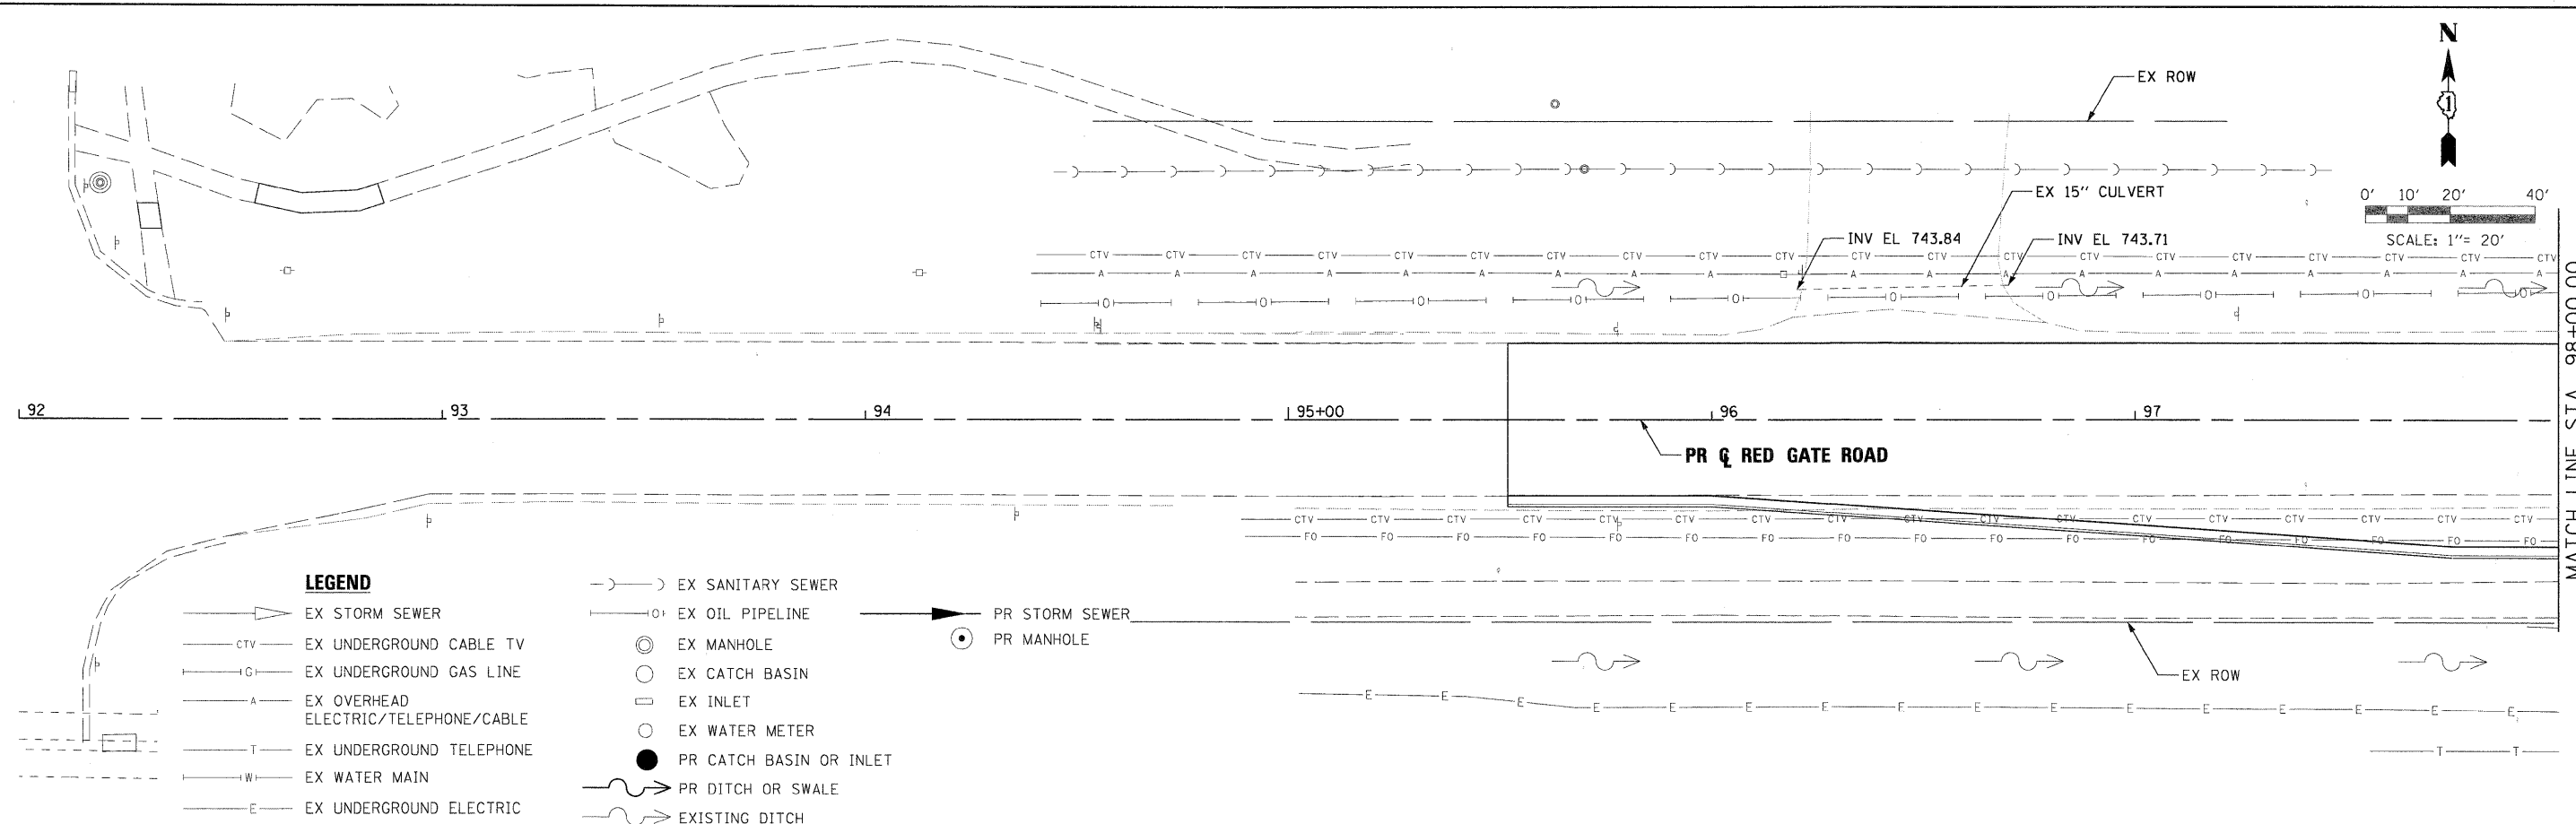

LEGEND

- EX STORM SEWER
- EX UNDERGROUND CABLE TV
- EX UNDERGROUND GAS LINE
- EX OVERHEAD ELECTRIC/TELEPHONE/CABLE
- EX UNDERGROUND TELEPHONE
- EX WATER MAIN
- EX UNDERGROUND ELECTRIC
- EX SANITARY SEWER
- EX OIL PIPELINE
- EX MANHOLE
- EX CATCH BASIN
- EX INLET
- EX WATER METER
- PR CATCH BASIN OR INLET
- PR DITCH OR SWALE
- EXISTING DITCH
- PR STORM SEWER
- PR MANHOLE

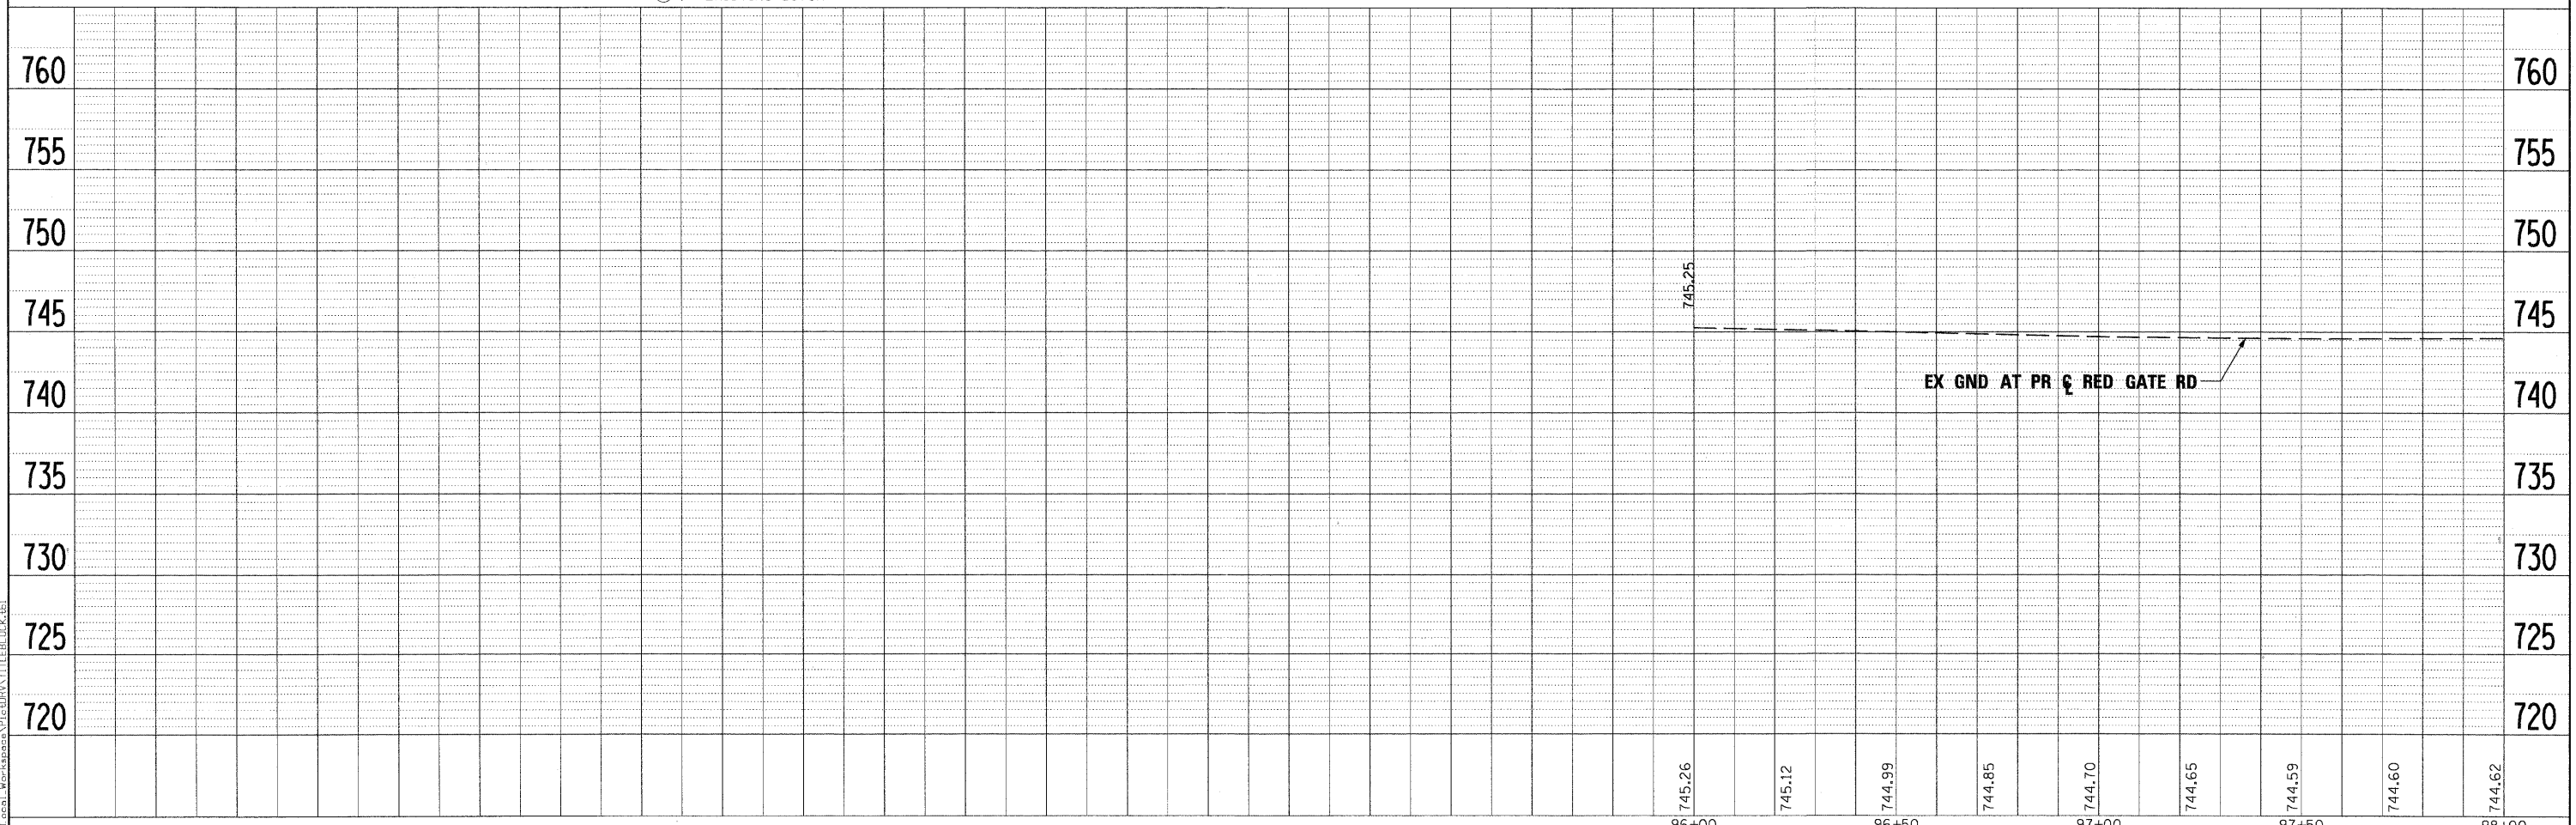

FILE NAME =	DESIGNED - MAC	REVISED -
...\\sp1n-abc-sht-RedGate-drn-plnprf-01.dgn	DRAWN - TMB	REVISED -
USER NAME = tblank	CHECKED - RMT	REVISED -
PLOT DATE = 11/29/2011	DATE - 10/23/2011	REVISED -



CITY OF ST. CHARLES

**DRAINAGE AND UTILITY PLAN AND PROFILE
 RED GATE ROAD**

SCALE: 1"=20' SHEET NO. 1 OF 19 SHEETS STA. BOP TO STA. 98+00.00

F.A. RTE.	SECTION	COUNTY	TOTAL SHEETS	SHEET NO.
	04-00092-00-BR	KANE	440	125
CONTRACT NO. 63650			ILLINOIS FED. AID PROJECT	