


PLAN	SURVEYED	DATE
	ALIGNED	
	NOTED	
	NO.	

PROFILE	SURVEYED	DATE
	GRADES CHECKED	
	BY	
	NO.	


PLOT SCALE: 1"=20'
 LOCAL: K:\projects\11-2011\11-2011-00092-00-BR\11-2011-00092-00-BR.dwg
 USER: tblank
 PLOT DATE: 11/29/2011

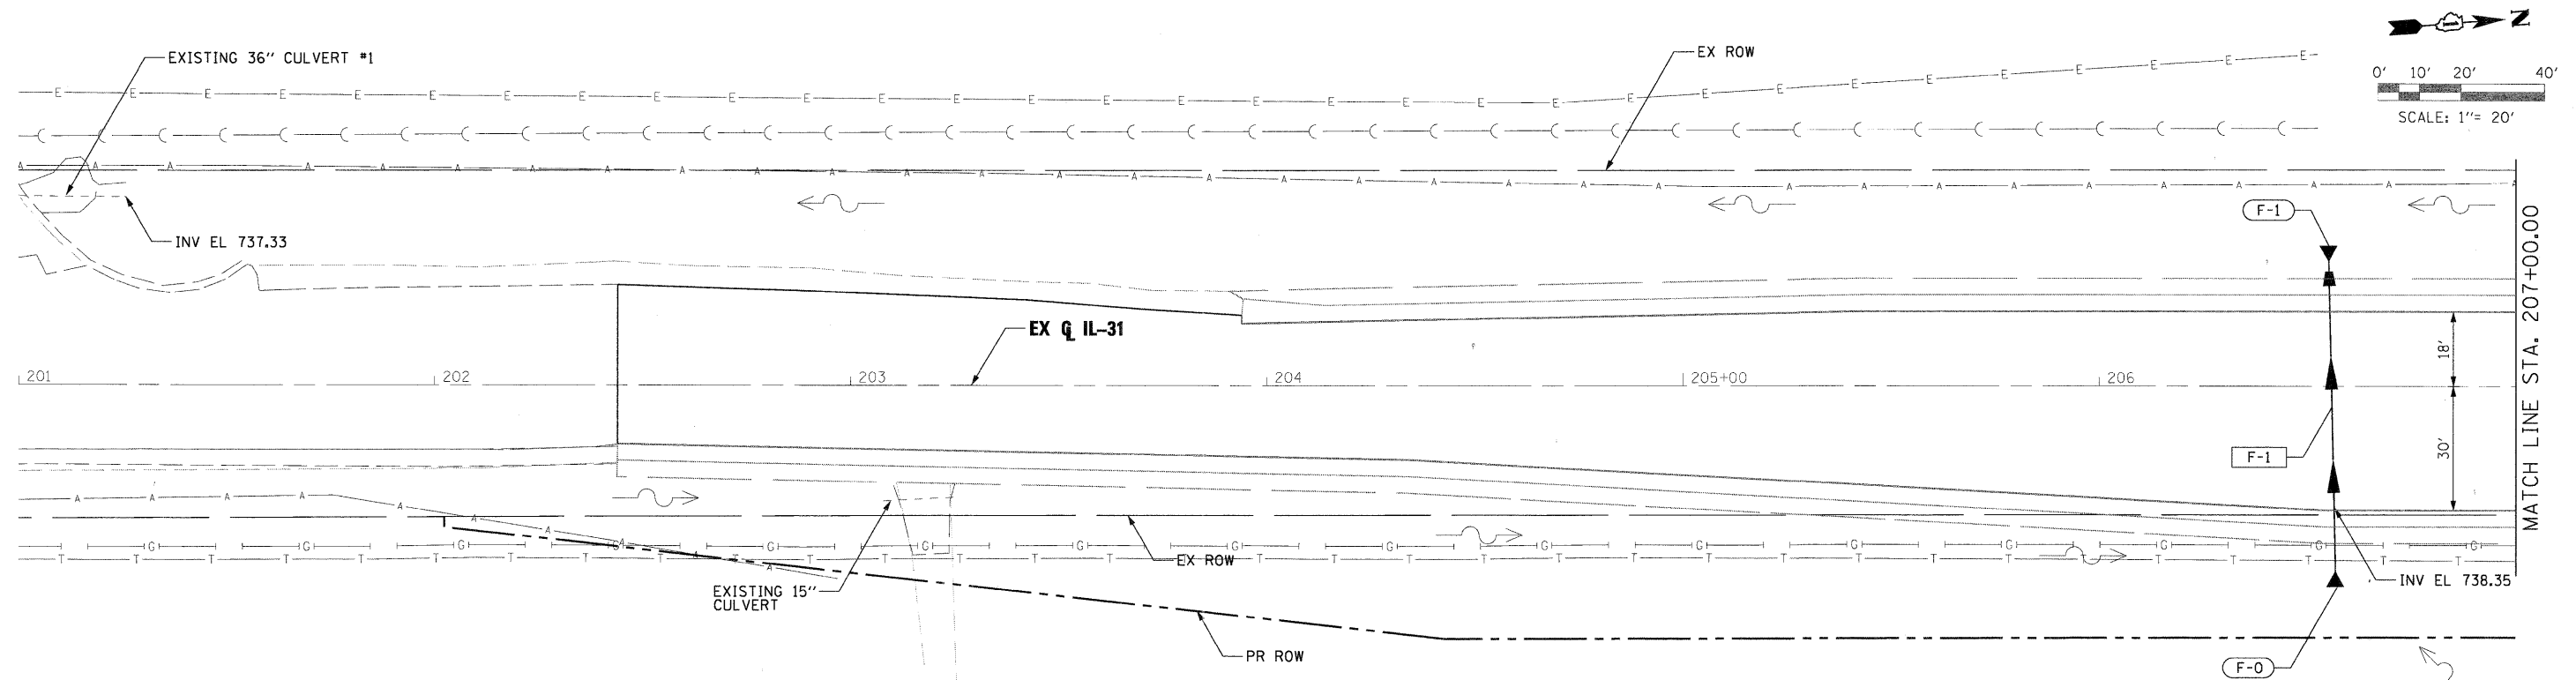

NOTE

REFER TO SPECIFICATIONS REGARDING POTENTIAL UTILITY CONFLICTS

- F-1 70'-15" RCCP TY 1 @ 0.34%
- F-1 15" FES STA 206+55.81, 33.9' LT INV EL E 738.11
- F-0 15" FES STA 206+55.81, 29.5' RT INV EL W 738.35

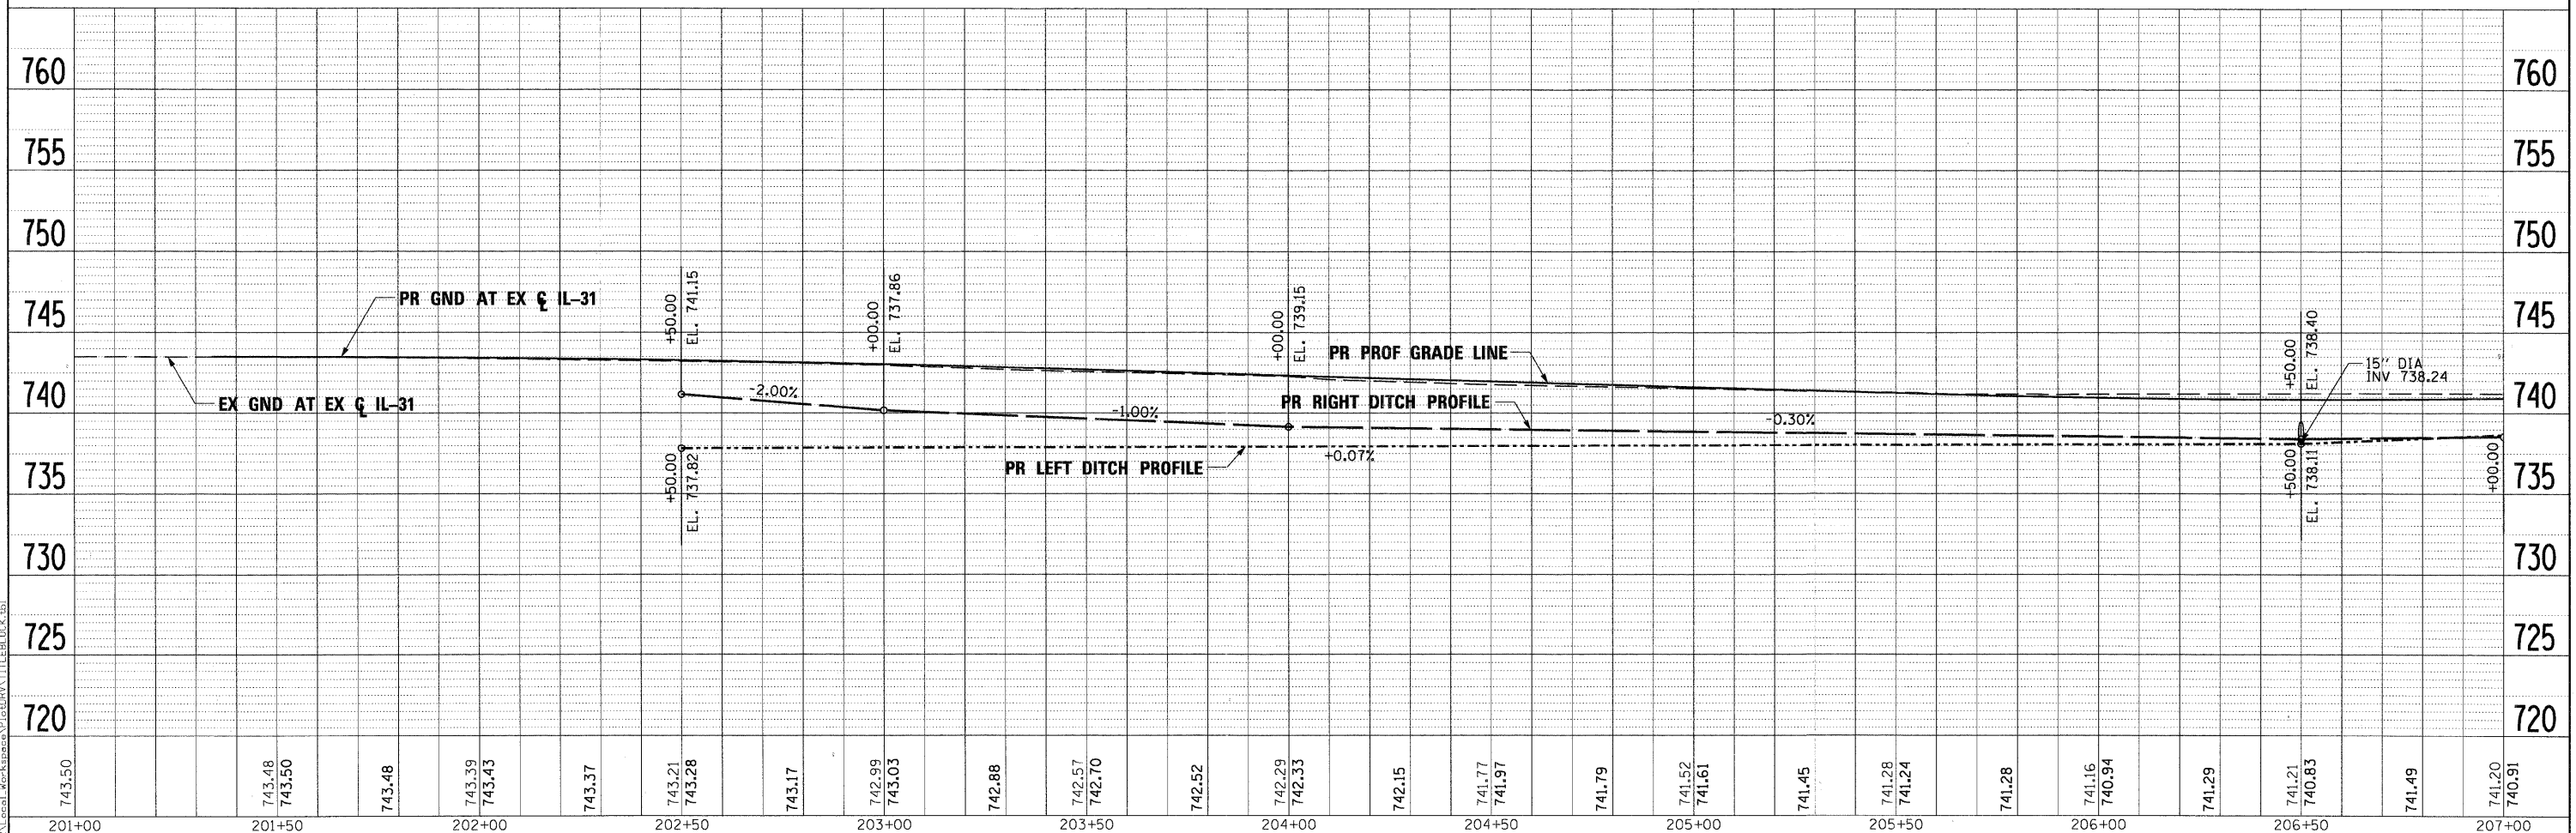

FILE NAME =	DESIGNED - MAC	REVISED -		CITY OF ST. CHARLES	DRAINAGE AND UTILITY PLAN AND PROFILE IL 31			F.A. RTE.	SECTION	COUNTY	TOTAL SHEETS	SHEET NO.
DRAWN - TMB	REVISED -	04-00092-00-BR						KANE	440	132		
CHECKED - RMT	REVISED -	CONTRACT NO. 63650										
DATE - 10/23/2011	REVISED -	ILLINOIS FED. AID PROJECT										
SCALE: 1"=20' SHEET NO. 8 OF 19 SHEETS STA. BOP TO STA. 207+00.00												