
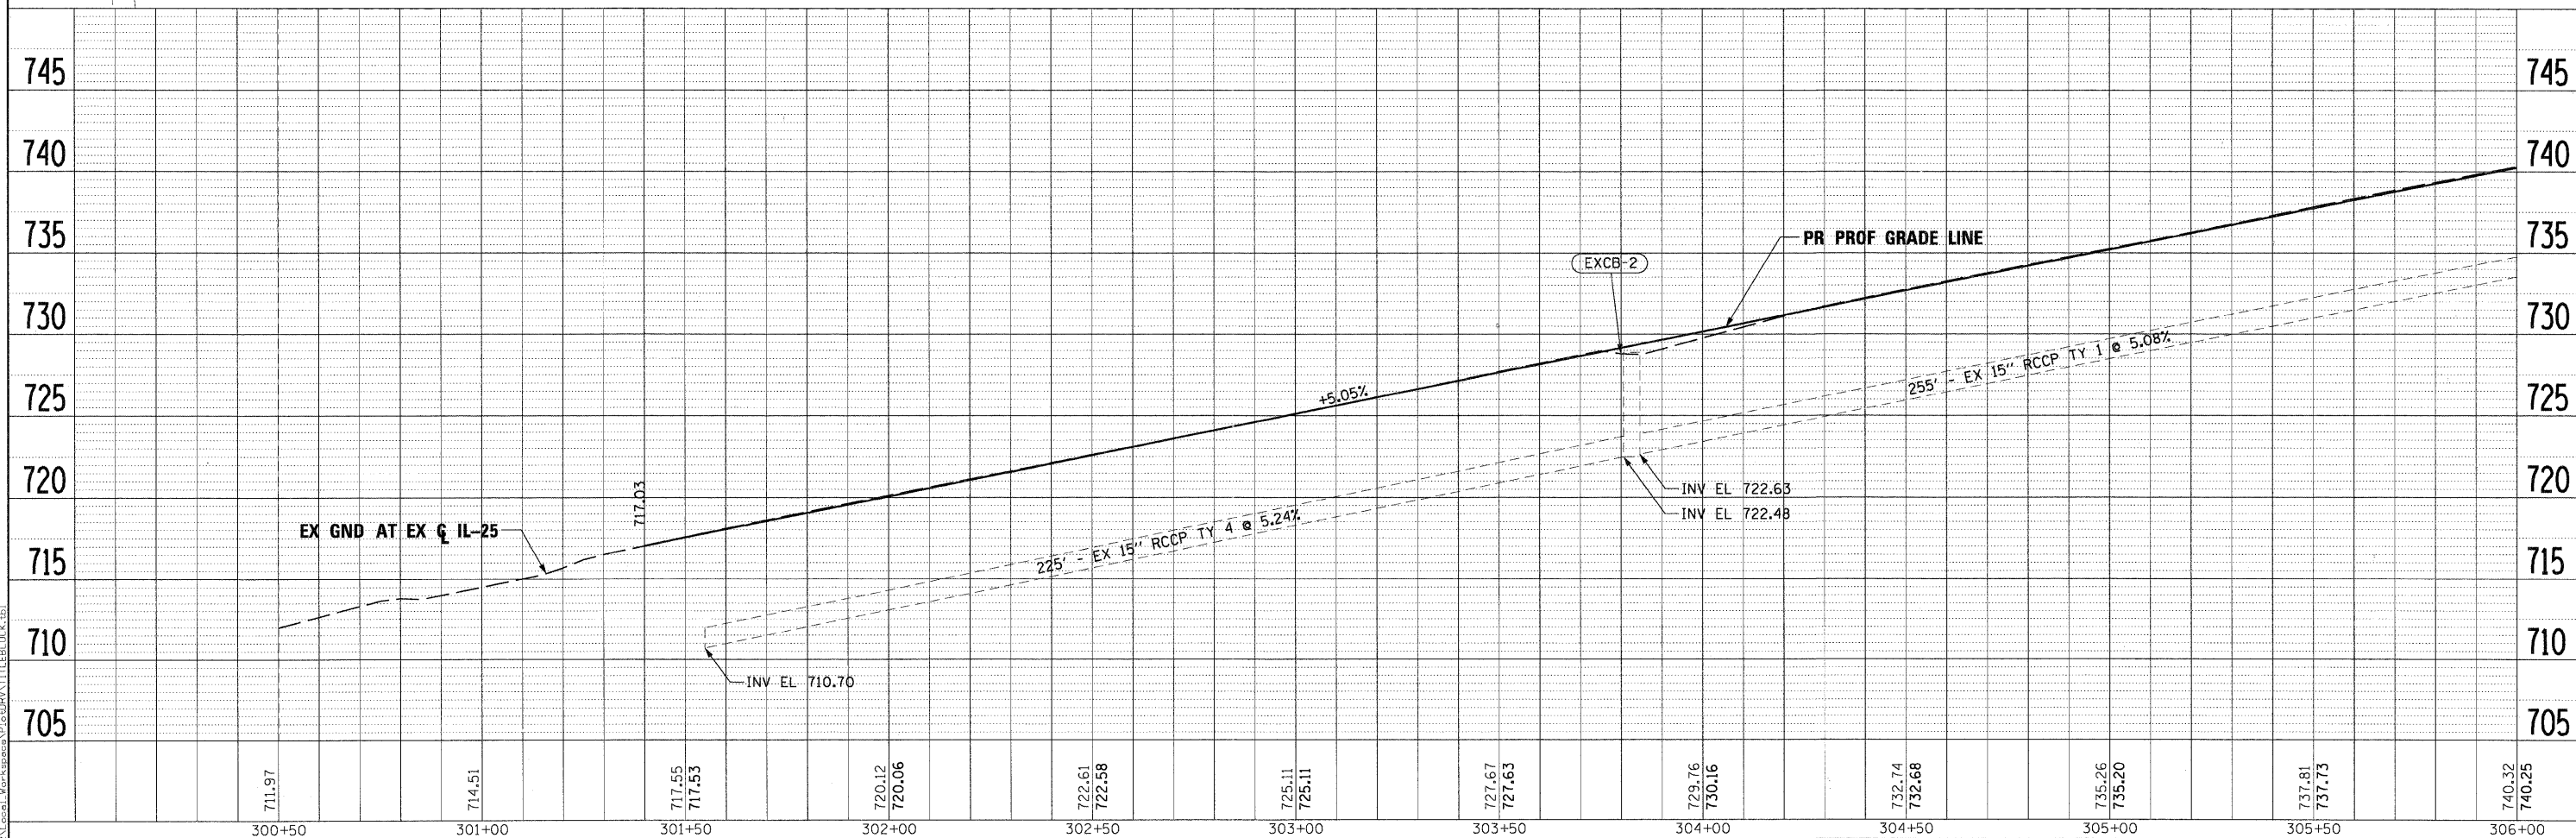


PLAN	SURVEYED	DATE
	ALIGNED	
	CHECKED	
	BY	
	NO. OF WAYS CHECKED	
	ADD. FILE NAME	

PROFILE	SURVEYED	DATE
	CHECKED	
	BY	
	NO. OF WAYS CHECKED	
	STRUCTURE NOTATIONS CHKD	

PLOT SCALE: 1"=20'  
 LOCAL: K:\projects\1122\Local\Kane\1122\1122-DRN-PLAN-PROF-FILE SIZE.plt  
 USER: tblank  
 DATE: 11/29/2011

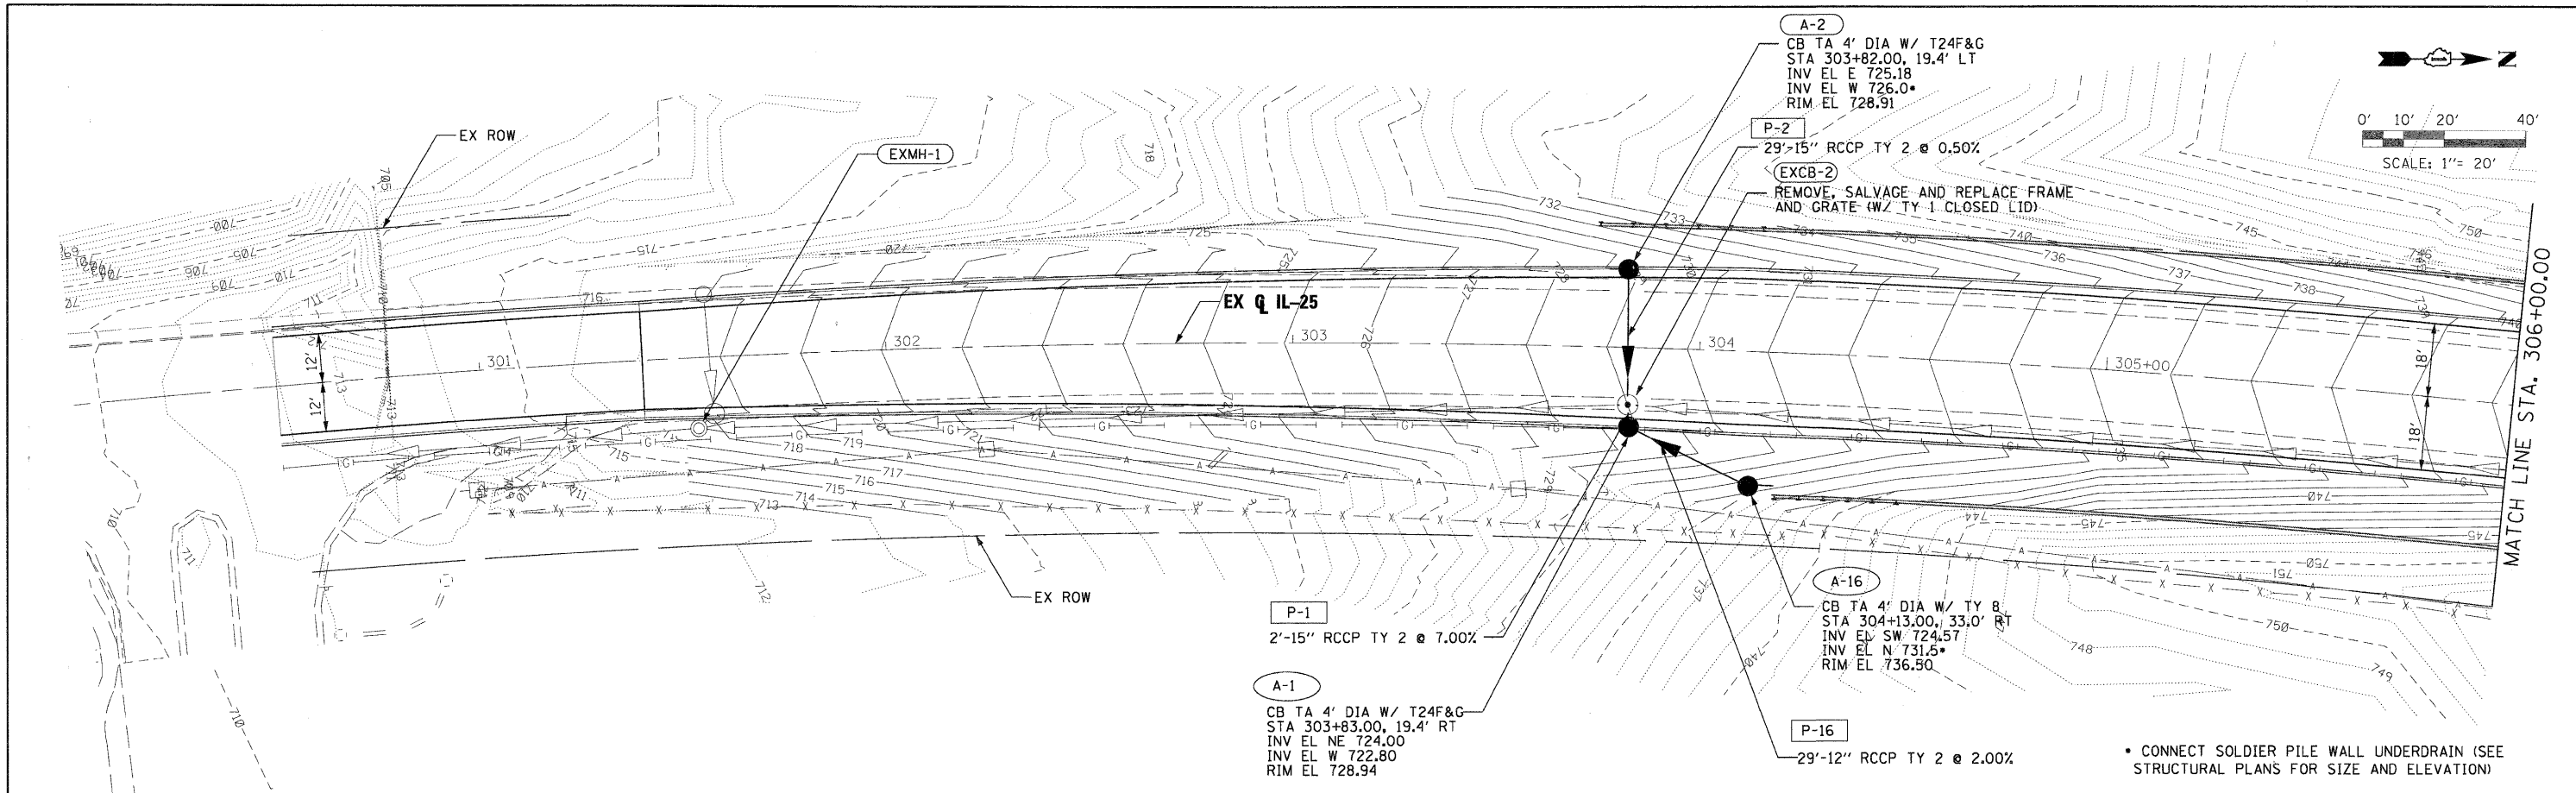

FILE NAME =	DESIGNED - MAC	REVISED -	 <b>CITY OF ST. CHARLES</b>	<b>DRAINAGE AND UTILITY PLAN AND PROFILE</b> <b>IL 25</b>			F.A. RTE.	SECTION	COUNTY	TOTAL SHEETS	SHEET NO.
...prpIn-ABC-sht-IL25-drn-plnprf-08.dgn	DRAWN - TMB	REVISED -					04-00092-00-BR	KANE	440	135	
USER NAME = tblank	CHECKED - RMT	REVISED -		SCALE: 1"=20' SHEET NO. 11 OF 19 SHEETS STA. BOP TO STA. 306+00.00			CONTRACT NO. 63650		ILLINOIS FED. AID PROJECT		
PLOT DATE = 11/29/2011	DATE - 10/23/2011	REVISED -									