
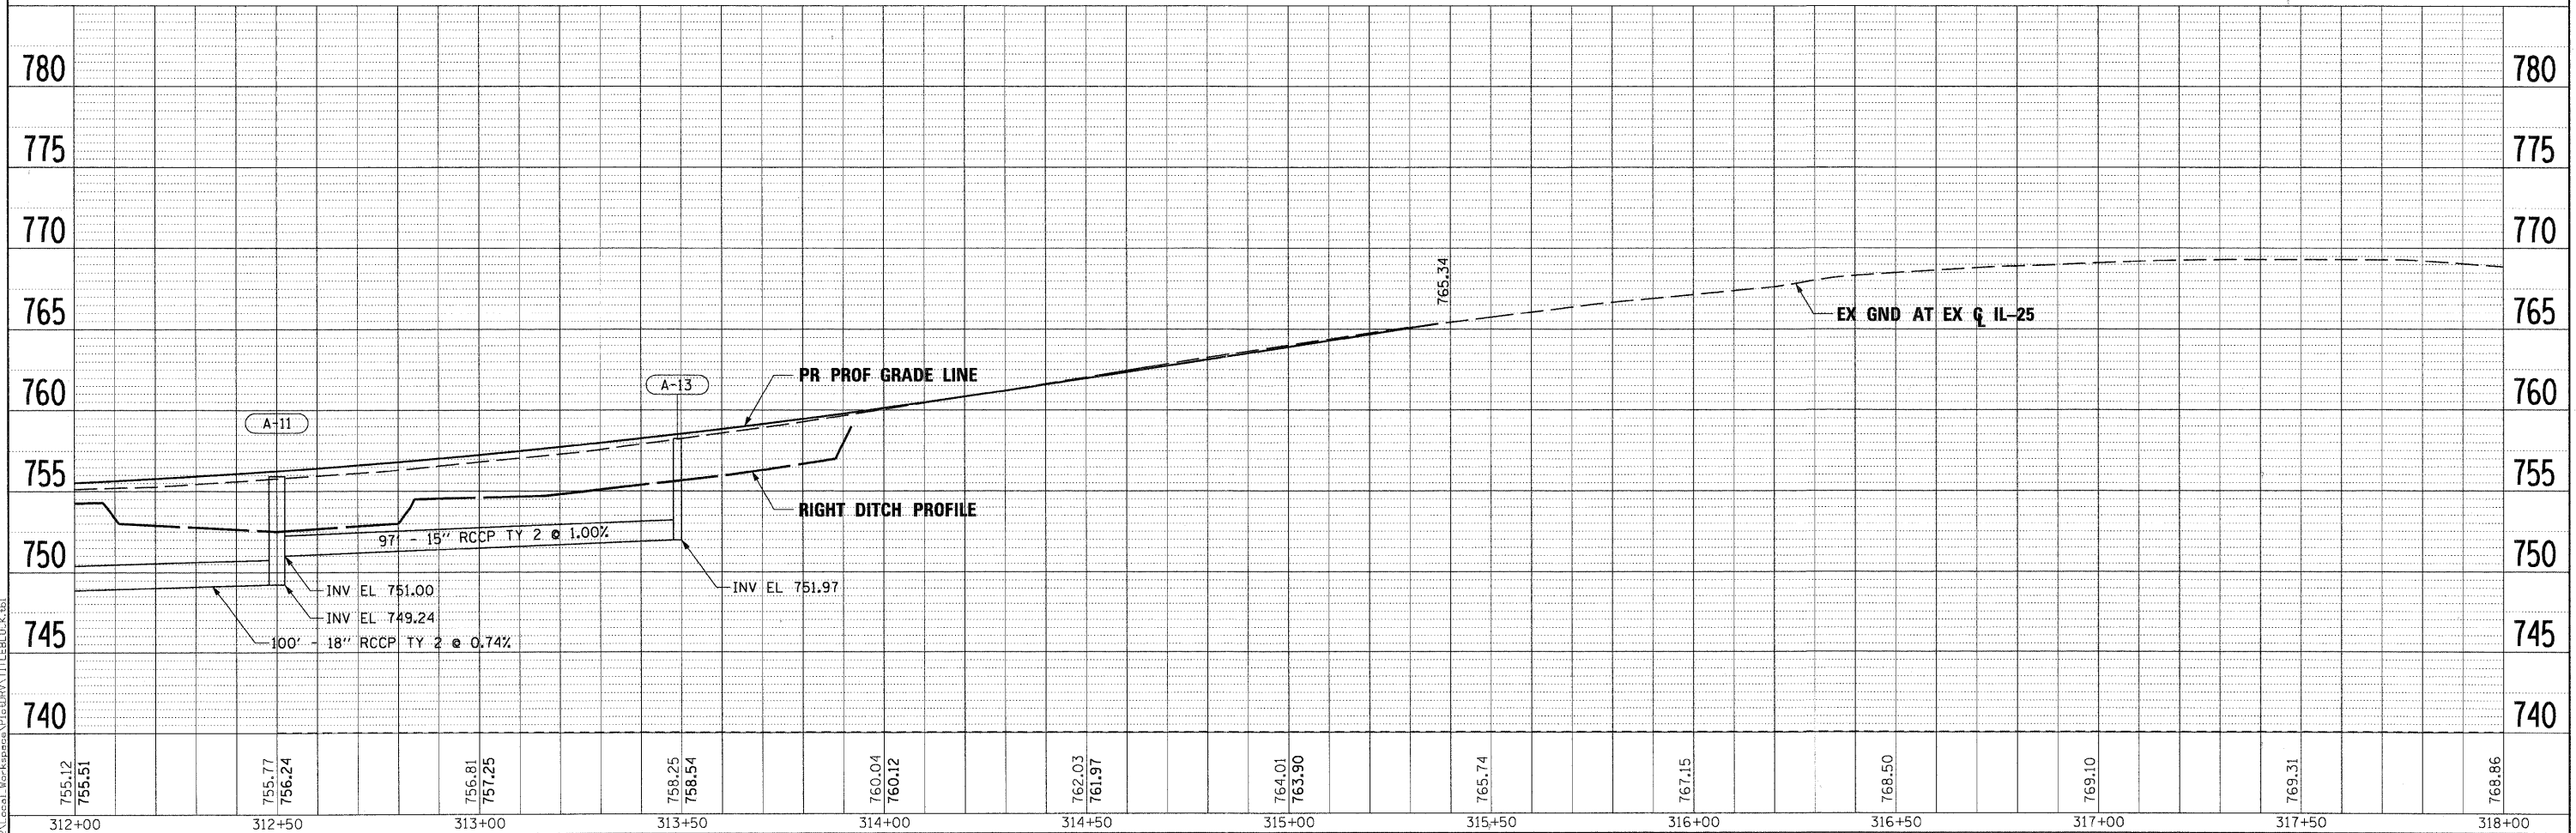
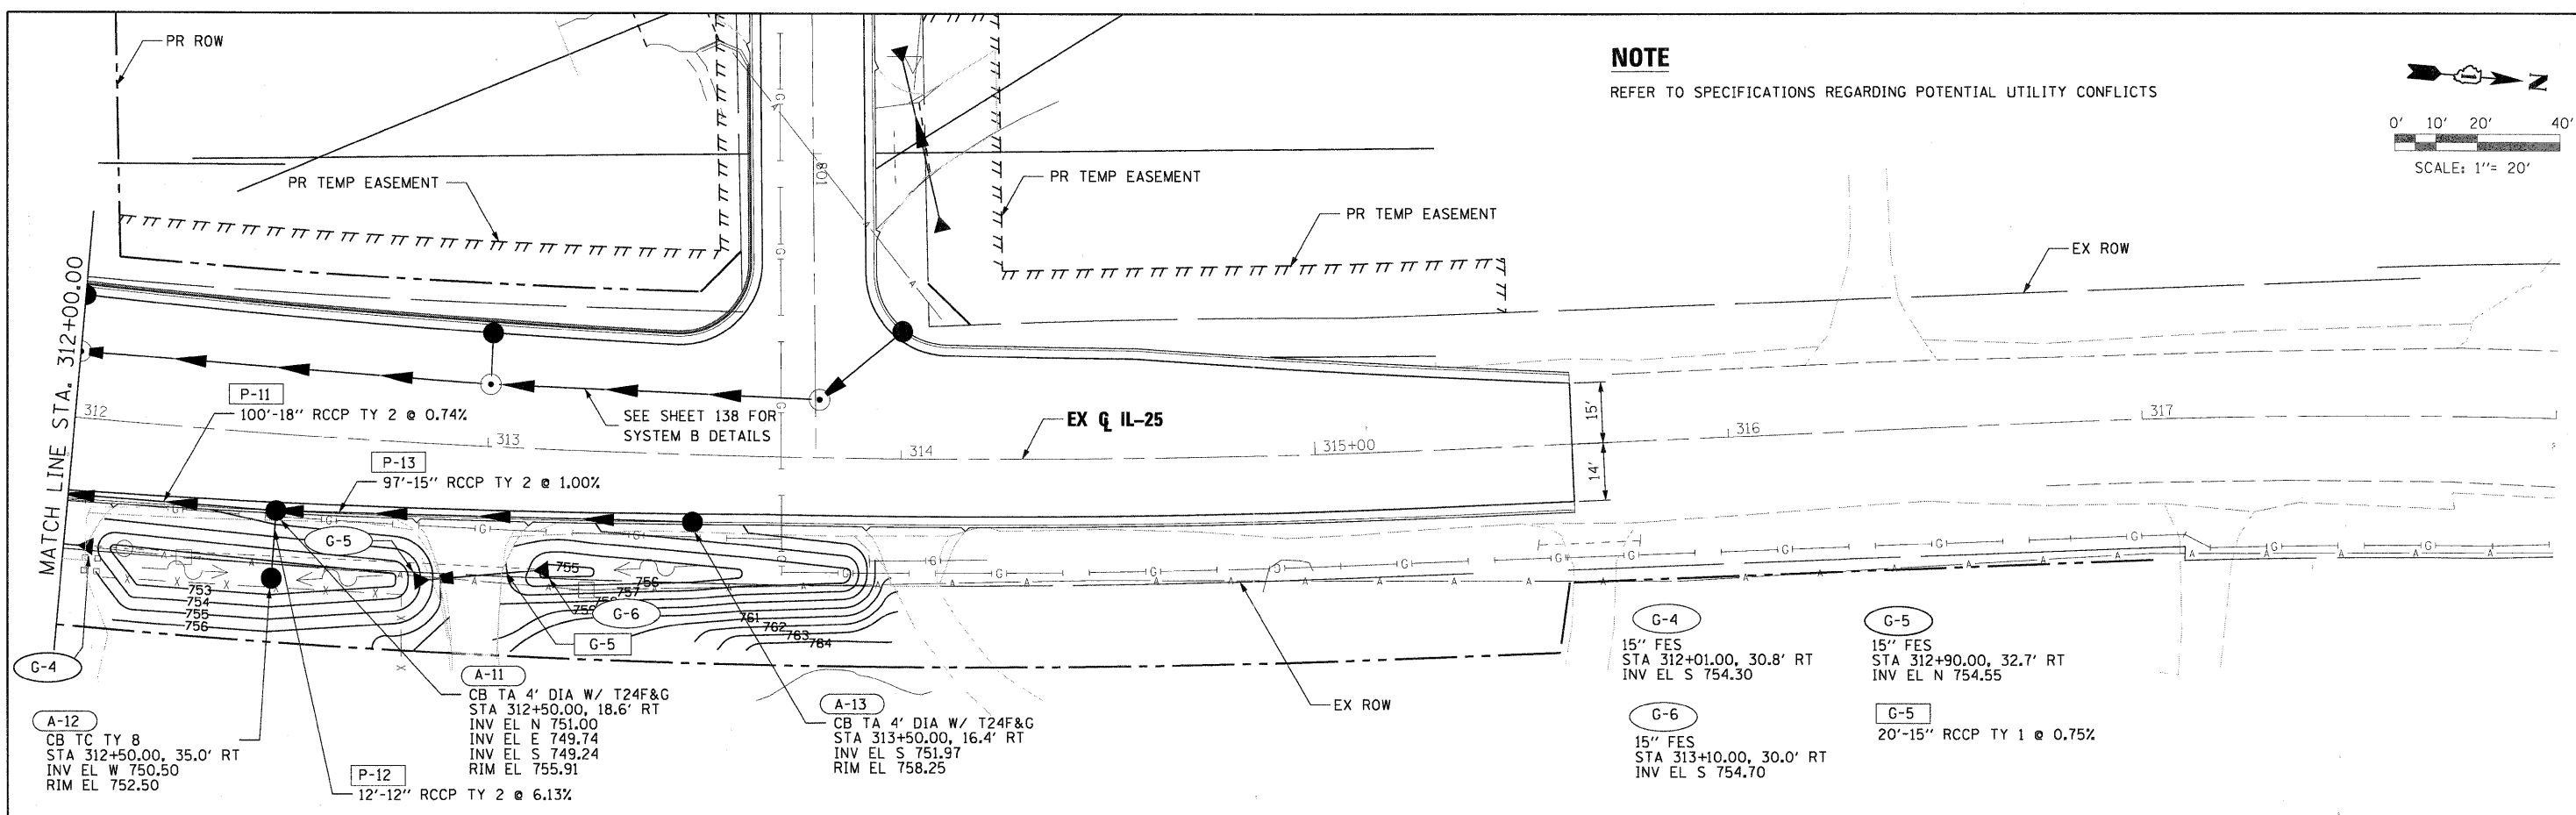


PLAN  
 SURVEYED  
 ALIGNED  
 CHECKED  
 RT. OF WAY  
 CHECKED  
 NO. \_\_\_\_\_  
 DATE \_\_\_\_\_

PROFILE  
 SURVEYED  
 PROFILE  
 CHECKED  
 NOTE BOOK  
 NO. \_\_\_\_\_  
 DATE \_\_\_\_\_

PLOT SCALE: 1/2" = 10'  
 FILE: C:\Users\jmac\Documents\Projects\1125\Drawings\1125-DRN-PLAN-PROF-10.dgn  
 PLOT DATE: 11/29/2011

**NOTE**  
 REFER TO SPECIFICATIONS REGARDING POTENTIAL UTILITY CONFLICTS

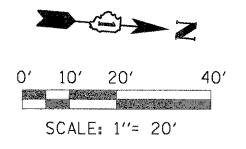

FILE NAME =	DESIGNED - MAC	REVISED -
...\\prj\In-ABC-sht-1125-drn-plan-prof-10.dgn	DRAWN - TMB	REVISED -
USER NAME = tblank	CHECKED - RMT	REVISED -
PLOT DATE = 11/29/2011	DATE - 10/23/2011	REVISED -



**CITY OF ST. CHARLES**

**DRAINAGE AND UTILITY PLAN AND PROFILE  
 IL 25**

SCALE: 1"=20' SHEET NO. 13 OF 19 SHEETS STA. 312+00.00 TO STA. EOP

F.A. RTE.	SECTION	COUNTY	TOTAL SHEETS	SHEET NO.
	04-00092-00-BR	KANE	440	137
CONTRACT NO. 63650			ILLINOIS FED. AID PROJECT	