
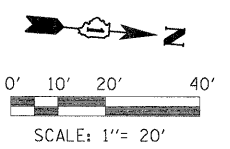



\* SEE MSE WALL MOMENT SLAB DETAILS PRIOR TO ORDERING MATERIALS

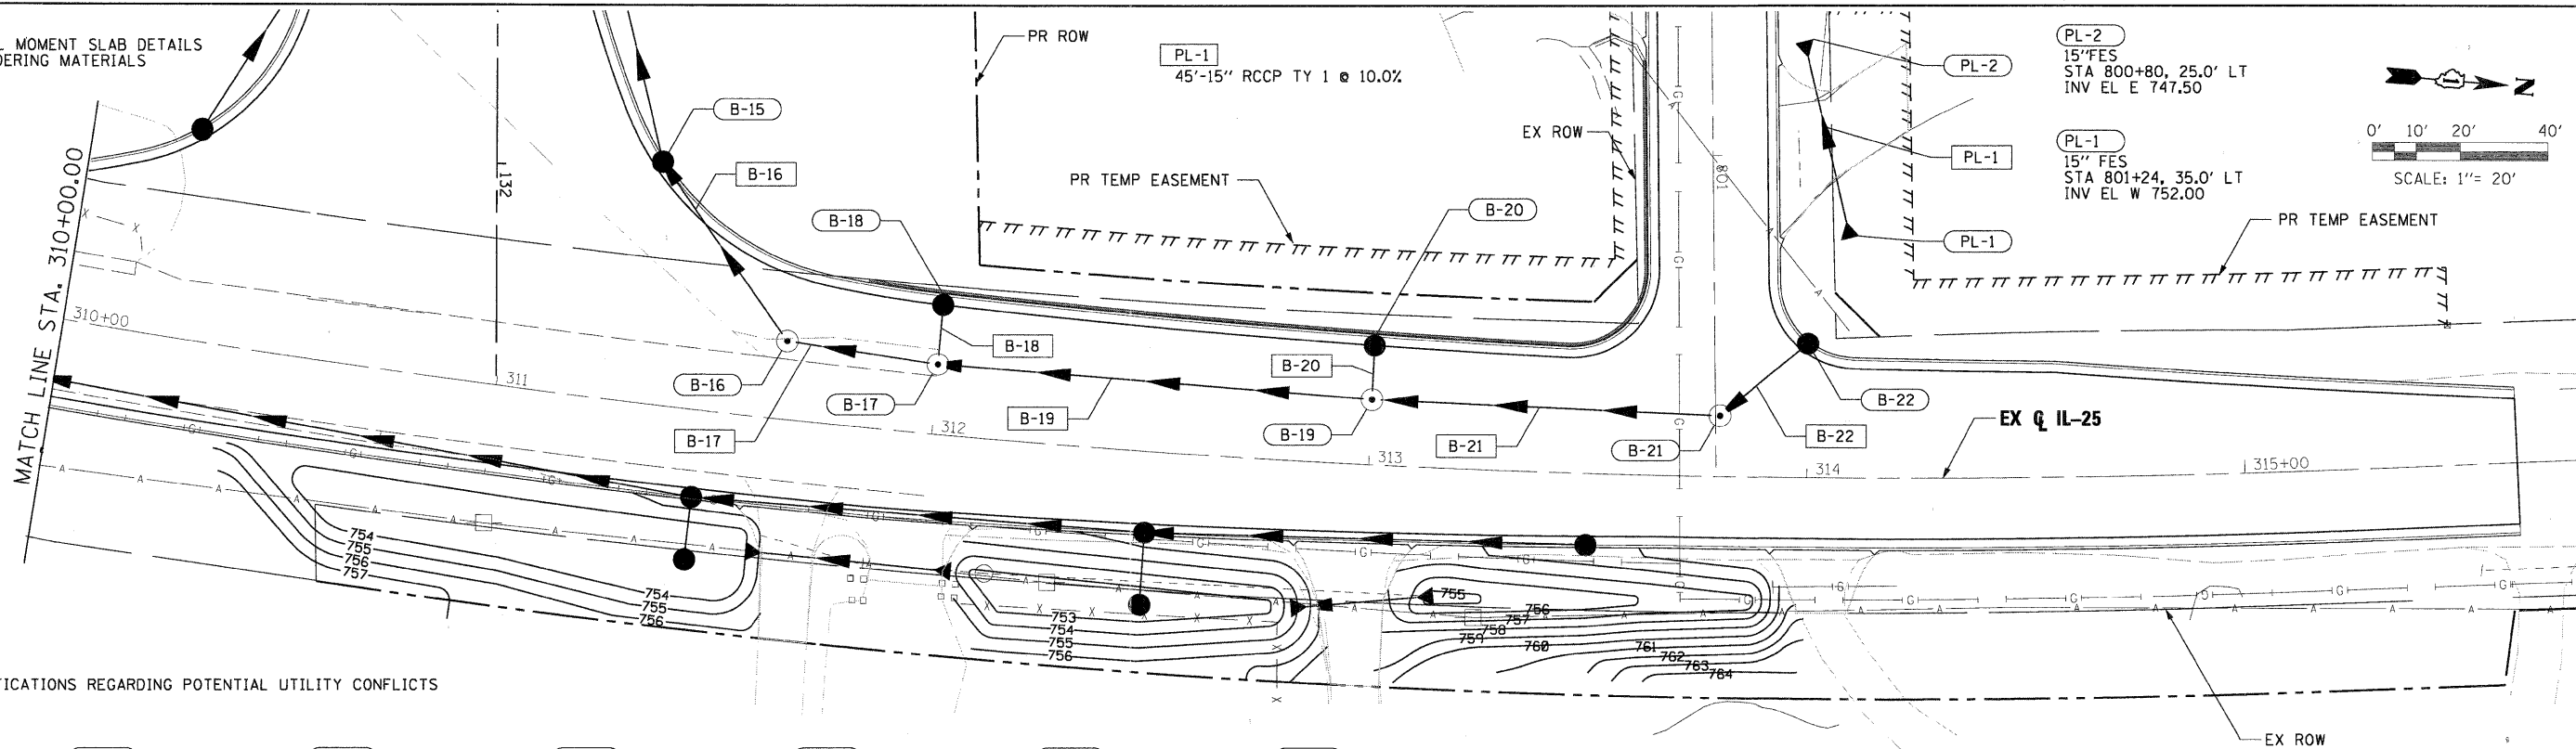

**NOTE**

REFER TO SPECIFICATIONS REGARDING POTENTIAL UTILITY CONFLICTS

- B-16** MH TY A 4'D W/ T1F&LCL STA 311+65.00, 18.0' LT INV EL N, SW 750.60 RIM EL 754.62
- B-17** MH TY A 4'D W/ T1F&LCL STA 312+00.00, 16.0' LT INV EL N, S, W 751.19 RIM EL 755.19
- \* **B-18** CB TA 4' DIA W/ T24F&G STA 312+00.00, 29.7' LT INV EL E 751.25 RIM EL 754.92
- B-19** MH TY A 4'D W/ T1F&LCL STA 313+00.00, 15.0' LT INV EL N, W, S 752.95 RIM EL 756.95
- \* **B-20** CB TA 4' DIA W/ T24F&G STA 313+00.00, 27.5' LT INV EL E 752.99 RIM EL 756.70
- B-21** MH TY A 4'D W/ T1F&LCL STA 313+80.00, 14.0' LT INV EL NW 755.20 INV EL S 753.70 RIM EL 759.84
- B-22** CB TA 4' DIA W/ T24F&G STA 314+00.00, 30.8' LT INV EL SE 755.50 RIM EL 759.56
- B-16** 46'-12" RCCP TY 2 @ 3.28%
- B-20** 8'-12" RCCP TY 2 @ 0.50%
- B-17** 31'-12" RCCP TY 2 @ 1.91%
- B-21** 76'-12" RCCP TY 2 @ 1.00%
- B-18** 10'-12" RCCP TY 2 @ 0.62%
- B-22** 22'-12" RCCP TY 2 @ 1.36%
- B-19** 95'-12" RCCP TY 2 @ 1.85%

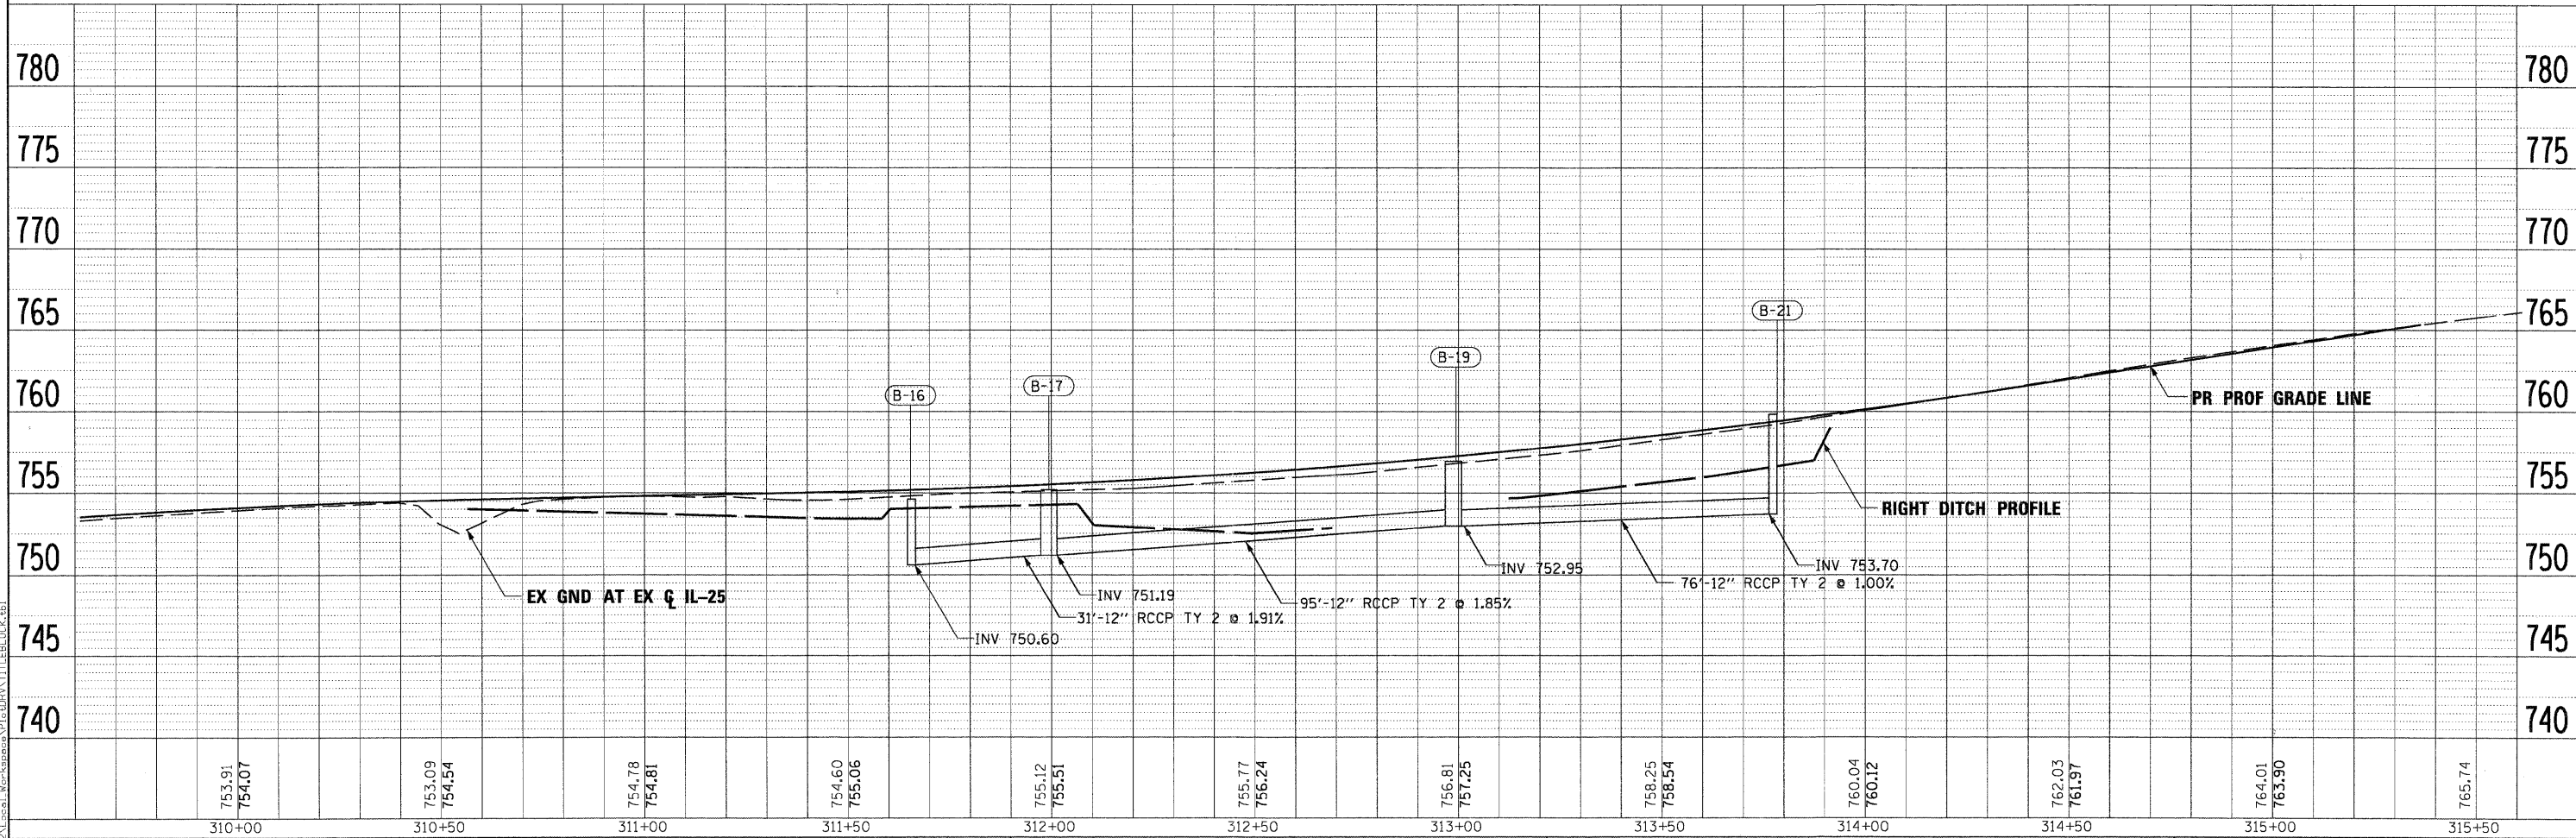

PLAN	SURVEYED	DATE
	ALIGNED	
	CHECKED	
	BY	
	NO.	

PROFILE	SURVEYED	DATE
	PROF	
	CHECKED	
	BY	
	NO.	

PLOT SCALE: 1"=20'  
 X:\102025\0025\102025.dwg  
 Plot Date: 11/29/2011

FILE NAME =	DESIGNED -	MAC	REVISED -
...prpln-ABC-sht-IL25-drn-plnprf-10a.dgn	DRAWN -	TMB	REVISED -
USER NAME =	CHECKED -	RMT	REVISED -
PLOT DATE =	DATE -	10/23/2011	REVISED -

DESIGNED -	MAC	REVISED -
DRAWN -	TMB	REVISED -
CHECKED -	RMT	REVISED -
DATE -	10/23/2011	REVISED -



**CITY OF ST. CHARLES**

**DRAINAGE AND UTILITY PLAN AND PROFILE  
IL 25**

SCALE: 1"=20' SHEET NO. 14 OF 19 SHEETS STA. TO STA.

F.A. RTE.	SECTION	COUNTY	TOTAL SHEETS	SHEET NO.
	04-00092-00-BR	KANE	440	138
			CONTRACT NO. 63650	
ILLINOIS FED. AID PROJECT				