


EXISTING TOPOGRAPHY

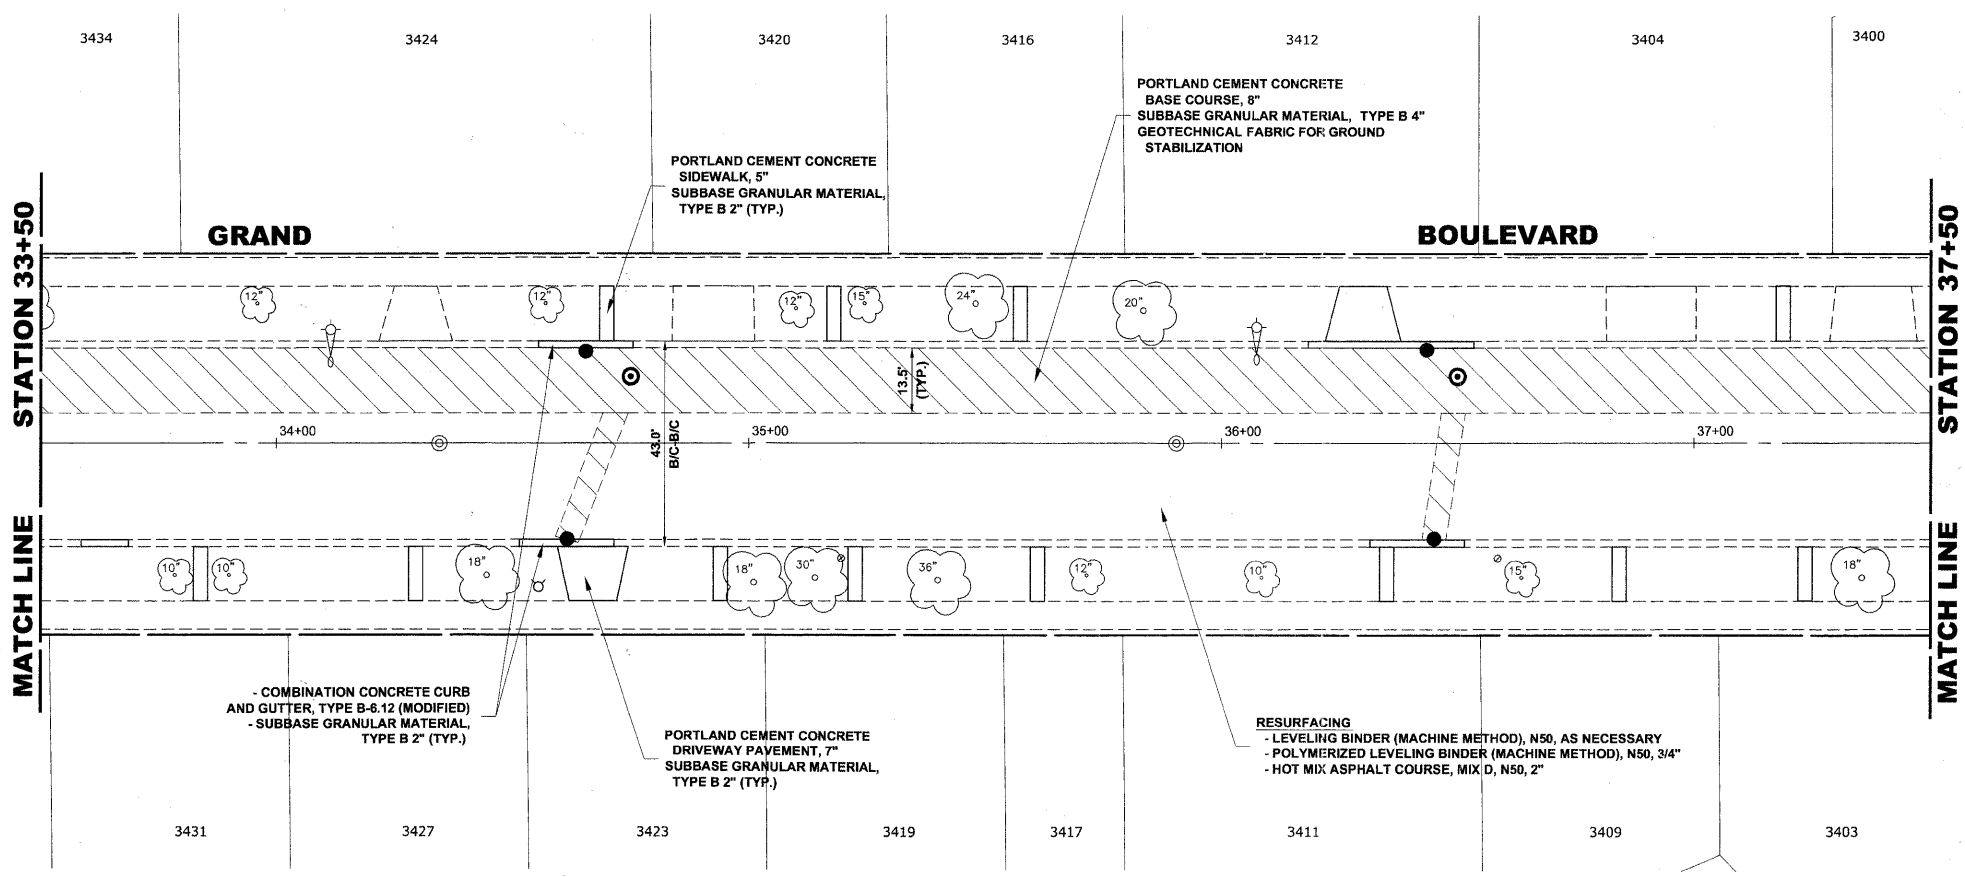

PROPOSED IMPROVEMENTS

Drawing file: W:\Projects\12509232 - Grand Blvd. Design - Engineer\Grand Blvd\Grand Blvd.dwg Oct. 26, 2011 - 10:25am

HANCOCK ENGINEERING
 Civil Engineers
 Municipal Consultants
 Established 1911

USER NAME -	DESIGNED - WOP, JG	REVISED -
PLOT SCALE -	DRAWN - MK, DMM	REVISED -
PLOT DATE -	CHECKED - WOP, JG	REVISED -
	DATE - 10-24-11	REVISED -

**STATE OF ILLINOIS
 DEPARTMENT OF TRANSPORTATION**

**GRAND BOULEVARD
 PAVING PLAN**

SCALE: 1"=20'H. SHEET NO. 2 OF 10 SHEETS STA. 33+50 TO STA. 37+50

ROUTE NO.	SECTION	COUNTY	TOTAL SHEETS	SHEET NO.
FAU 1694	07-00122-01-PV	COOK	86	15
FIELD BOOK NO.	CONTRACT NO.			
-AERIALS/ILL	63651			
FED. ROAD DIST. NO. 1 ILLINOIS	FED. AID PROJECT M-9003(875)			

E.H.E. PROJECT NO. 125-09-23201