


**EXISTING TOPOGRAPHY**

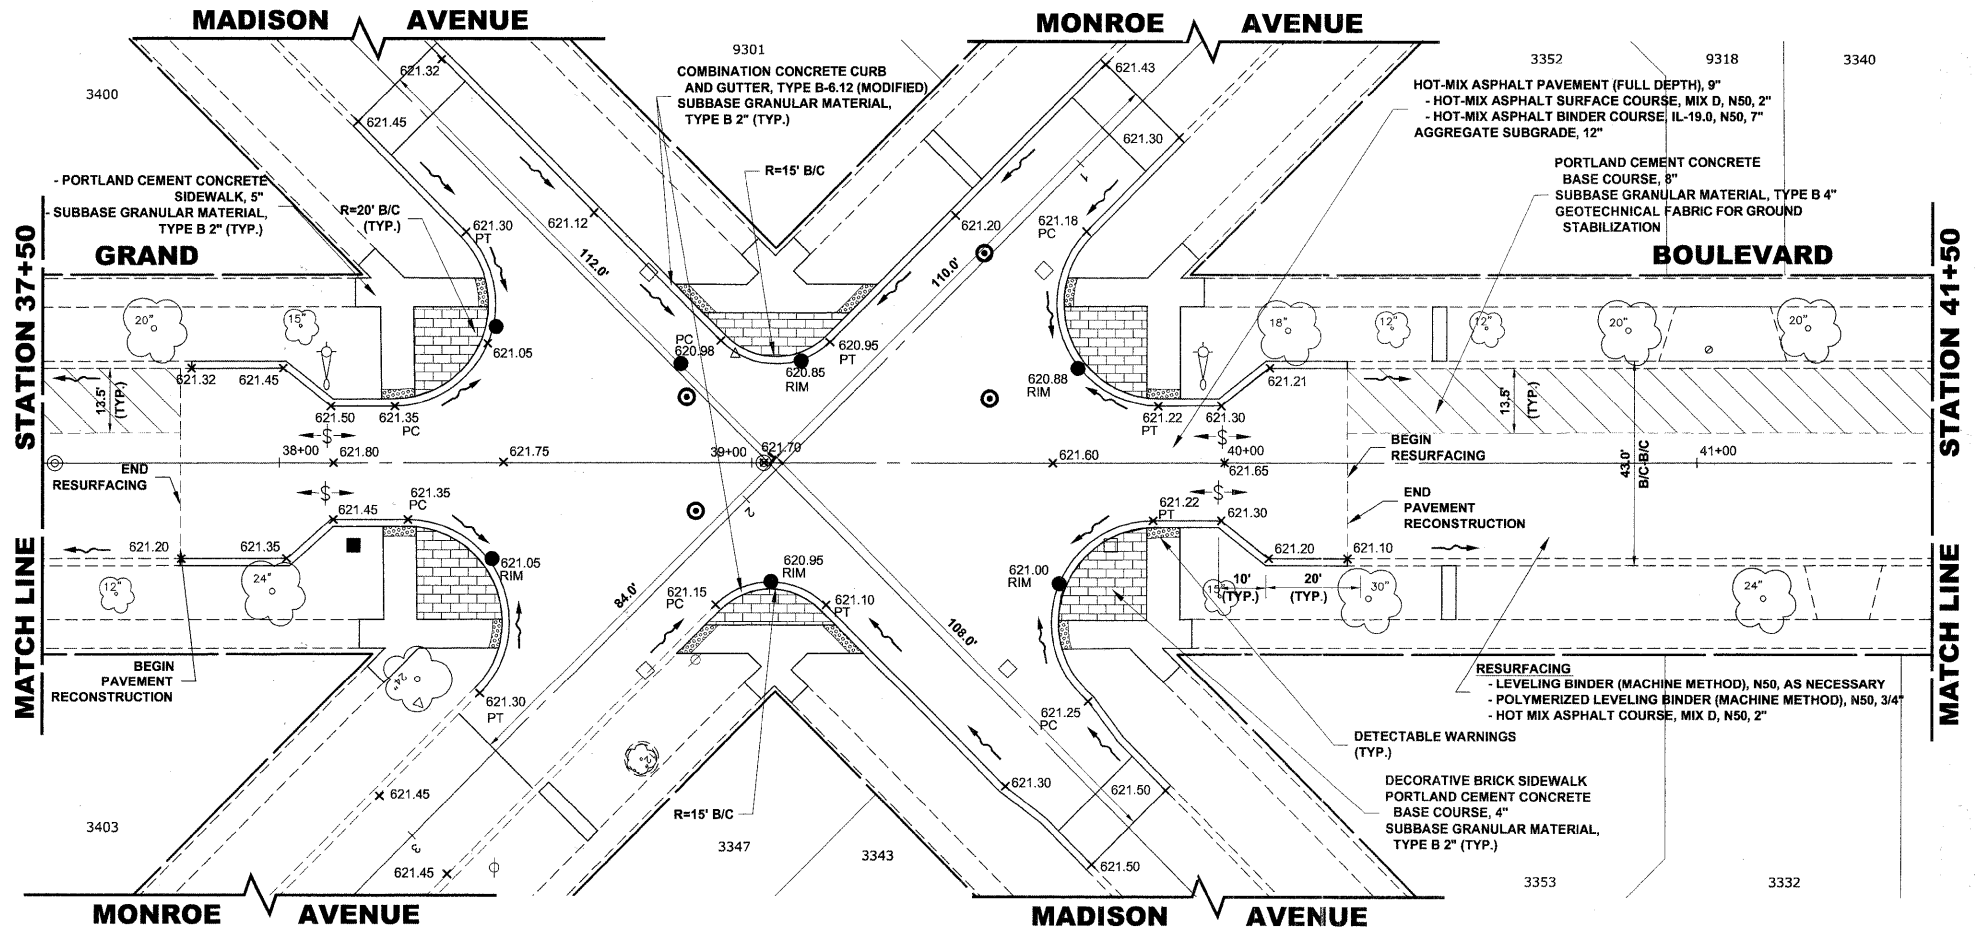

**PROPOSED IMPROVEMENTS**

Drawing file: W:\Projects\12509232 - Grand Blvd. Design\Engineer\Grand Blvd\Grand Blvd.dwg Oct. 26, 2011 - 10:27am

**HANCOCK ENGINEERING**  
 Civil Engineers  
 Municipal Consultants  
 Established 1911

USER NAME -	DESIGNED - WOP, JG	REVISED -
PLOT SCALE -	DRAWN - MK, DMM	REVISED -
PLOT DATE -	CHECKED - WOP, JG	REVISED -
	DATE - 10-24-11	REVISED -

DESIGNED - WOP, JG	REVISED -
DRAWN - MK, DMM	REVISED -
CHECKED - WOP, JG	REVISED -
DATE - 10-24-11	REVISED -

**STATE OF ILLINOIS  
 DEPARTMENT OF TRANSPORTATION**

**GRAND BOULEVARD  
 PAVING PLAN**

SCALE: 1"=20'H. SHEET NO. 3 OF 10 SHEETS STA. 37+50 TO STA. 41+50

ROUTE NO.	SECTION	COUNTY	TOTAL SHEETS	SHEET NO.
FAU 1694	07-00122-01-PV	COOK	86	16
FIELD BOOK NO. -JAERIALS/LL		CONTRACT NO. 63651		
FED. ROAD DIST. NO. 1 ILLINOIS		FED. AID PROJECT M-9003(875)		

E.H.E. PROJECT NO. 125-09-23201