


EXISTING TOPOGRAPHY

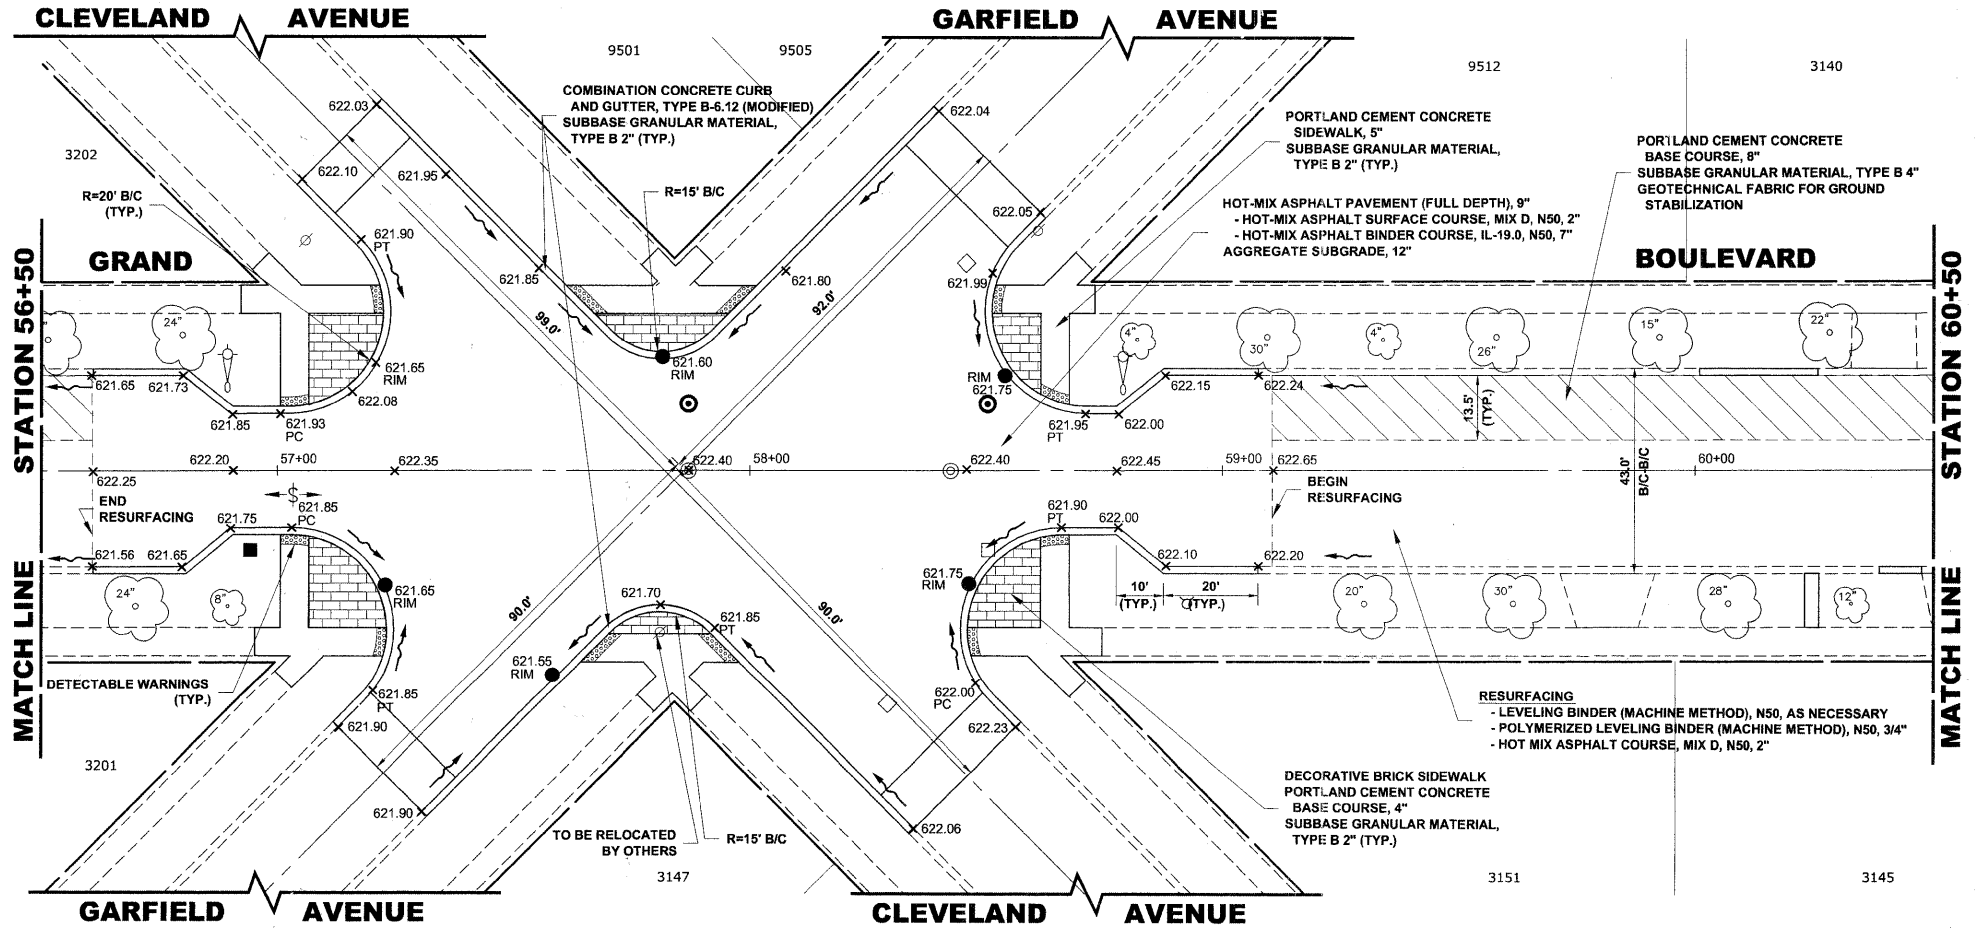

PROPOSED IMPROVEMENTS

Drawing file: W:\Projects\12509232 - Grand Blvd. Design Engineer\Grand Blvd\Grand Blvd.dwg
 Oct. 26, 2011 - 10:37am
 W:\Projects\12509232 - Grand Blvd. Design Engineer\Grand Blvd\Grand Blvd.dwg

HANCOCK ENGINEERING
 Civil Engineers
 Municipal Consultants
 Established 1911

USER NAME -
 PLOT SCALE -
 PLOT DATE -

DESIGNED - WOP, JG
 DRAWN - MK, DMM
 CHECKED - WOP, JG
 DATE - 10-24-11

REVISED -
 REVISED -
 REVISED -
 REVISED -

**STATE OF ILLINOIS
 DEPARTMENT OF TRANSPORTATION**

**GRAND BOULEVARD
 PAVING PLAN**
 SCALE: 1"=20'
 SHEET NO. 8 OF 10 SHEETS STA. 56+50 TO STA. 60+50

ROUTE NO.	SECTION	COUNTY	TOTAL SHEETS	SHEET NO.
FAU 1694	07-00122-01-PV	COOK	96	21
FIELD BOOK NO. -JAERIALS/ILL		CONTRACT NO. 63651		
FED. ROAD DIST. NO. 1		ILLINOIS FED. AID PROJECT M-9003(875)		

E.H.E. PROJECT NO. 125-09-23201