


EXISTING TOPOGRAPHY

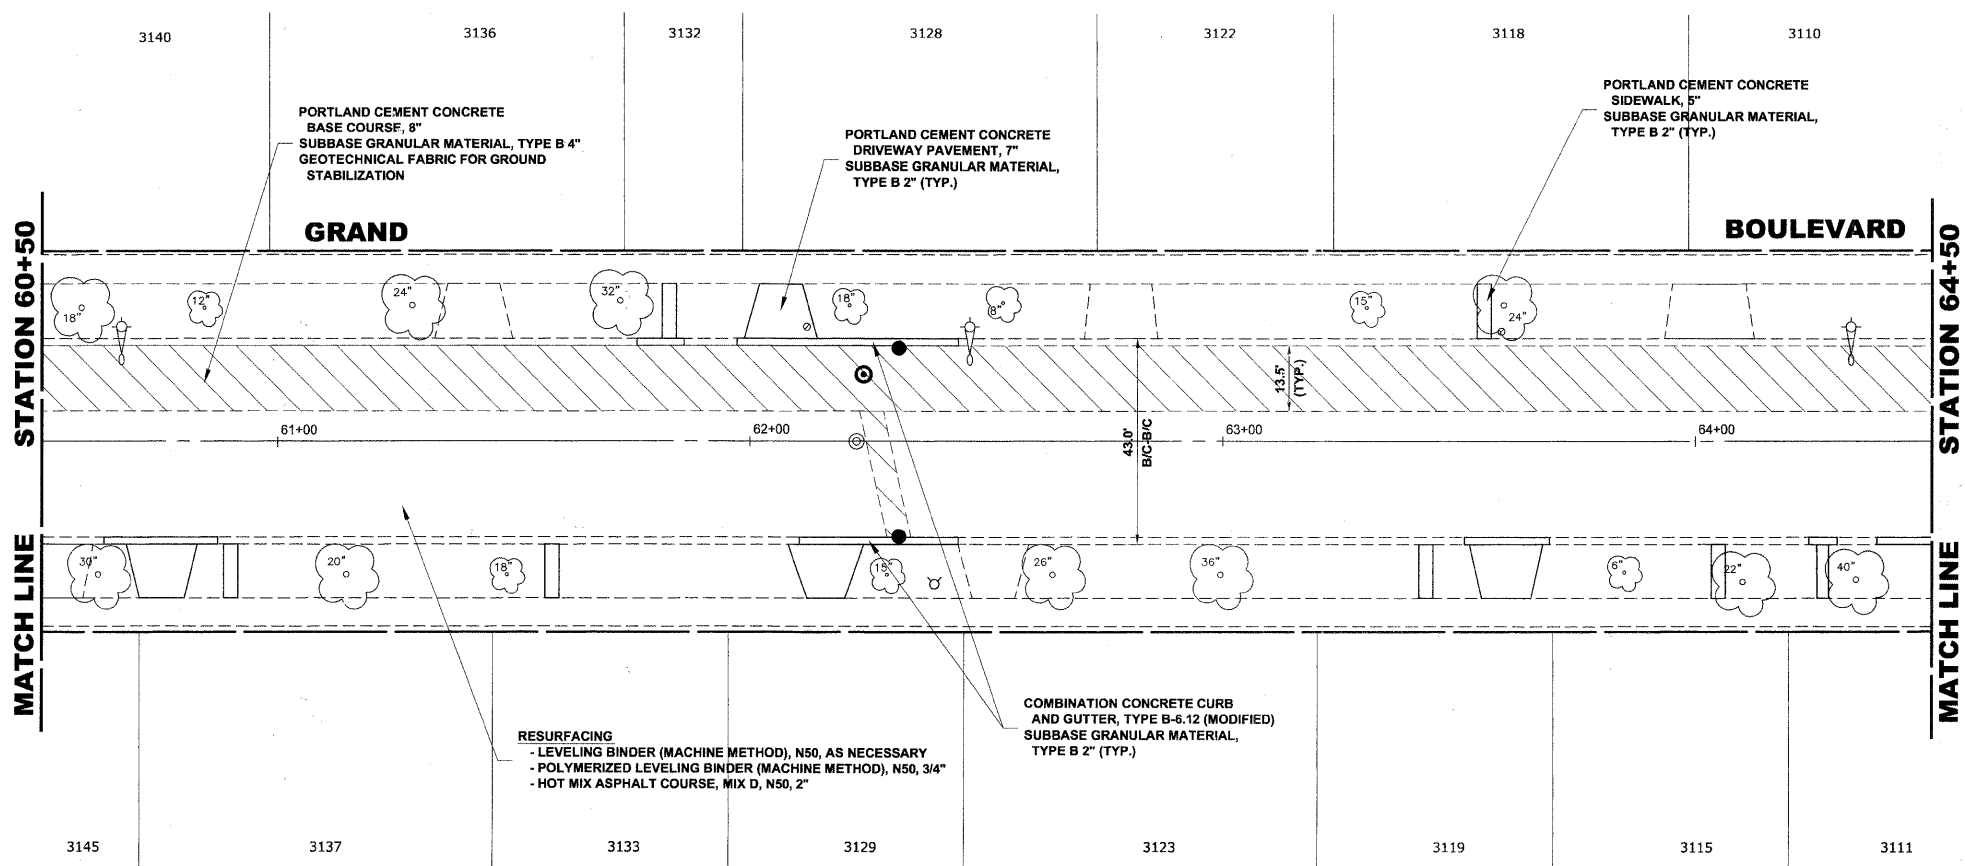

PROPOSED IMPROVEMENTS

Drawing file: W:\Projects\12509232 - Grand Blvd. Design - Engineering\Grand Blvd\Grand Blvd.dwg Oct. 26, 2011 - 10:39am

HANCOCK ENGINEERING
 Civil Engineers
 Municipal Consultants
 Established 1911

USER NAME -	DESIGNED - WOP, JG
PLOT SCALE -	DRAWN - MK, DMM
PLOT DATE -	CHECKED - WOP, JG
	DATE - 10-24-11

REVISIED -
REVISIED -
REVISIED -
REVISIED -

**STATE OF ILLINOIS
 DEPARTMENT OF TRANSPORTATION**

**GRAND BOULEVARD
 PAVING PLAN**

SCALE: 1"=20'H. SHEET NO. 9 OF 10 SHEETS STA. 60+50 TO STA. 64+50

ROUTE NO.	SECTION	COUNTY	TOTAL SHEETS	SHEET NO.
FAU 1694	07-00122-01-PV	COOK	86	22
FIELD BOOK NO. -JAERIALS/LL		CONTRACT NO. 63651		
FED. ROAD DIST. NO. 1 ILLINOIS		FED. AID PROJECT M-9003(875)		