


EXISTING TOPOGRAPHY

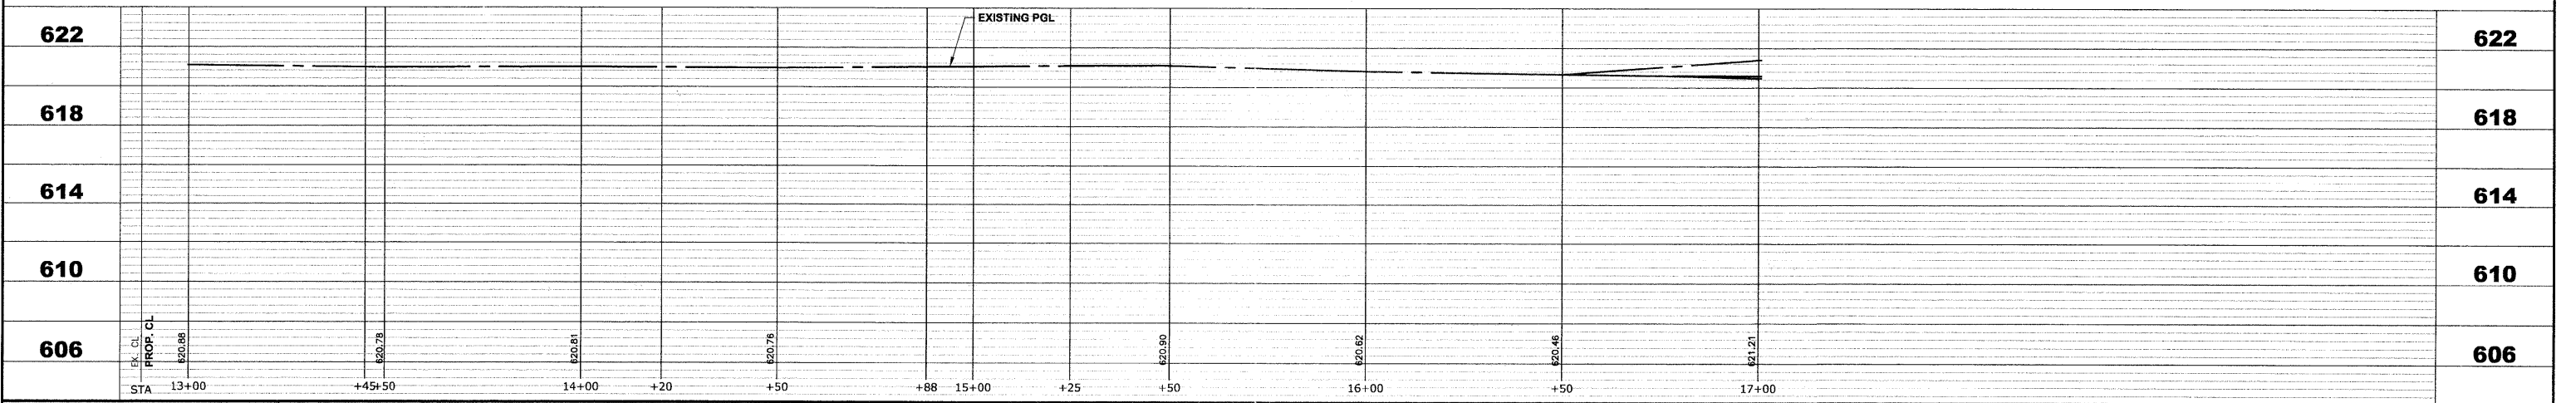

Drawing file: W:\Projects\12509232 - Grand Blvd. Design\Engineer\Ground Bldg\Ground Bldg.dwg Oct. 24, 2011 - 4:35pm

HANCOCK ENGINEERING
 Civil Engineers
 Municipal Consultants
 Established 1911
 9033 Riverside Road
 Woodstock, Illinois 60093-2796
 Phone: 708.945.4000
 Fax: 708.945.4222

USER NAME -	DESIGNED - WOP, JG	REVISED -
PLOT SCALE -	DRAWN - MK, DMM	REVISED -
PLOT DATE -	CHECKED - WOP, JG	REVISED -
	DATE - 10-24-11	REVISED -

**STATE OF ILLINOIS
 DEPARTMENT OF TRANSPORTATION**

**MONROE AVENUE
 PAVING PLAN AND PROFILE**

SCALE: 1"=20'H. 1"=4'V. SHEET NO. 4 OF 8 SHEETS STA. 13+00 TO STA. 17+00

ROUTE NO. FAU 1684	SECTION 07-00122-01-PV	COUNTY COOK	TOTAL SHEETS 86	SHEET NO. 27
FIELD BOOK NO. -JAERIALS/ILL		CONTRACT NO. 63651		
FED. ROAD DIST. NO. 1 ILLINOIS		FED. AID PROJECT M-9003(875)		

E.H.E. PROJECT NO. 125-09-23201