


Drawing file: W:\Projects\12509232 - Grand Blvd. Design - Engineers\Grand Blvd\Grand Blvd.dwg Oct 26, 2011 - 10:51am

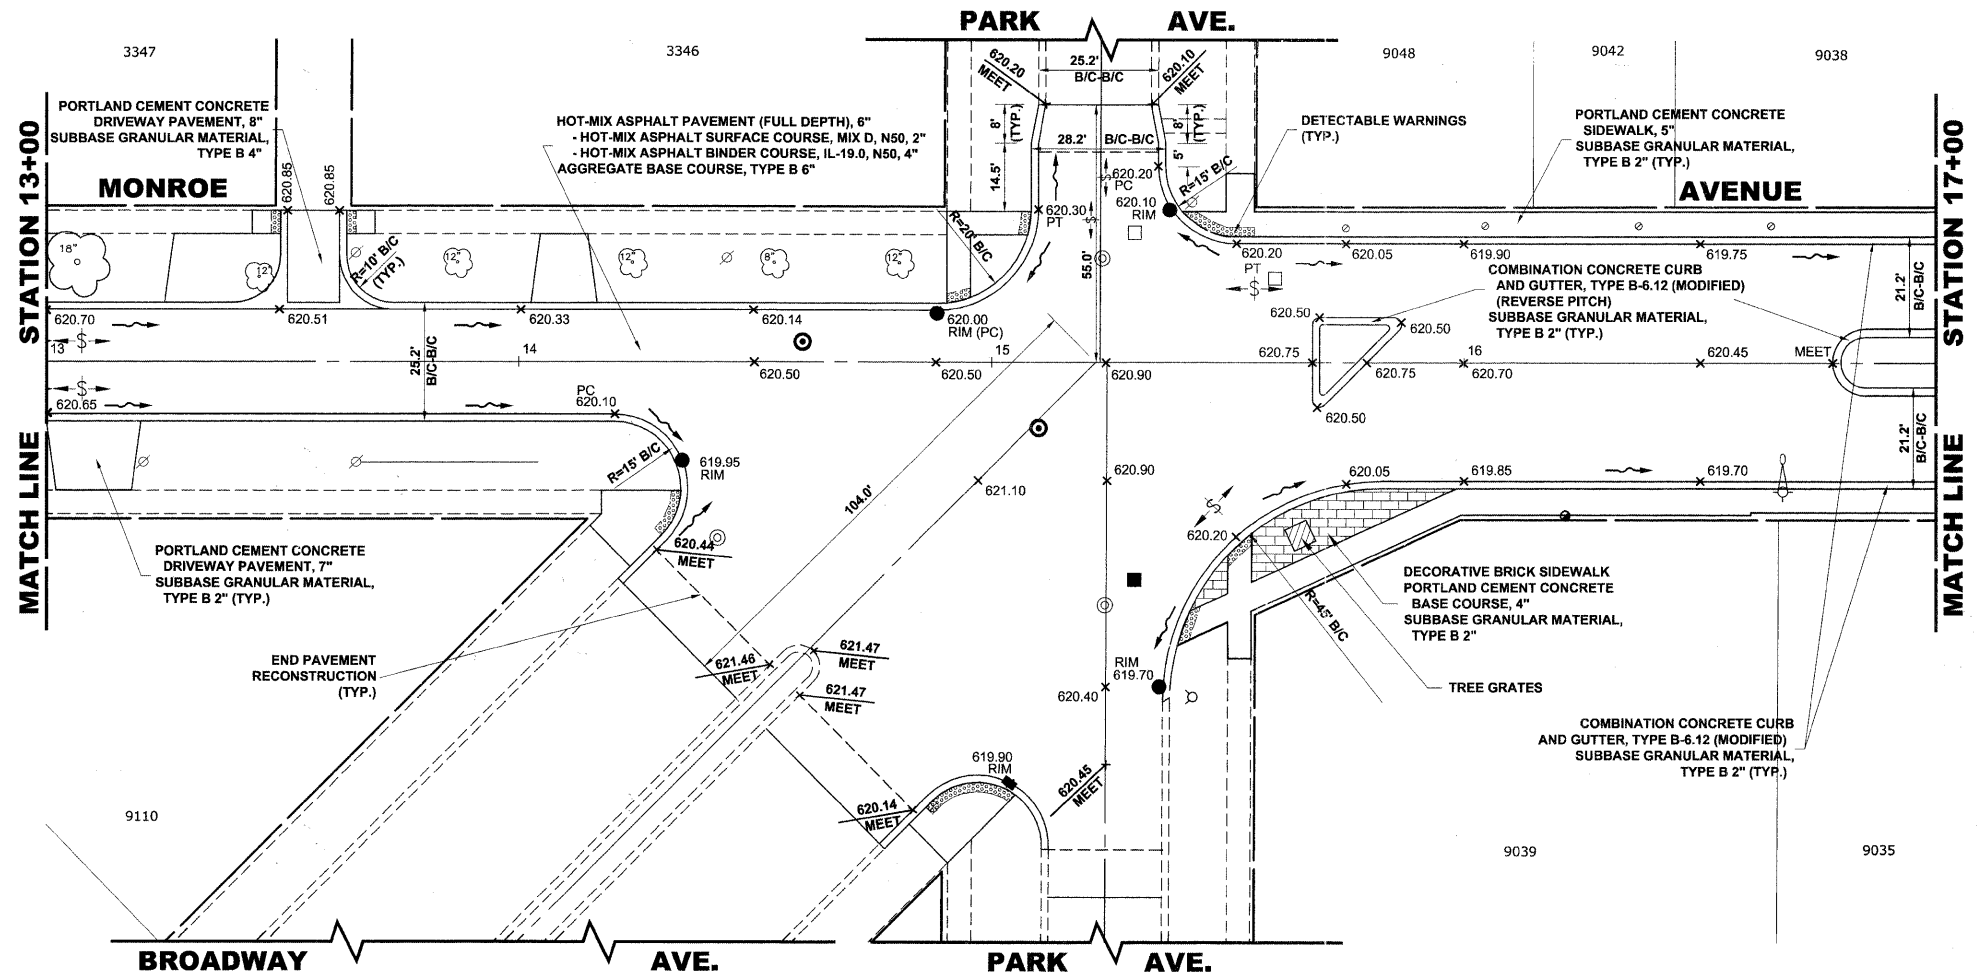

PROPOSED IMPROVEMENTS

STA	PROF. CL	PROPOSED EDGE OF PAVEMENT (N)	PROPOSED EDGE OF PAVEMENT (S)	PROPOSED PGL	PROPOSED EDGE OF PAVEMENT (N)	PROPOSED EDGE OF PAVEMENT (S)	622
13+00	620.68	-0.40%					622
14+50	620.77						618
14+00	620.81						614
15+00	620.76						610
15+88	620.50						606
16+00	620.62						606
17+00	620.45						606

NOTE:
4" CURB ON SOUTH SIDE FROM
ALLEY RETURN AT STA. 10+25
TO PARK AVENUE.

HANCOCK ENGINEERING
Civil Engineers
Municipal Consultants
Established 1911

USER NAME -
DESIGNED - WOP, JG
DRAWN - MK, DMM
CHECKED - WOP, JG
DATE - 10-24-11

REVISÉ -
REVISÉ -
REVISÉ -
REVISÉ -

**STATE OF ILLINOIS
DEPARTMENT OF TRANSPORTATION**

**MONROE AVENUE
PAVING PLAN AND PROFILE**

ROUTE NO. FAU 1694	SECTION 07-00122-01-PV	COUNTY COOK	TOTAL SHEETS 86	SHEET NO. 28
FIELD BOOK NO. -AERIALS/ILL		CONTRACT NO. 63651		
FED. ROAD DIST. NO. 1 ILLINOIS FED. AID PROJECT M-9003(875)				

SCALE: 1"=20'H. 1"=4'V. SHEET NO. 5 OF 8 SHEETS STA. 13+00 TO STA. 17+00

E.H.E. PROJECT NO. 125-09-23201