


### EXISTING TOPOGRAPHY

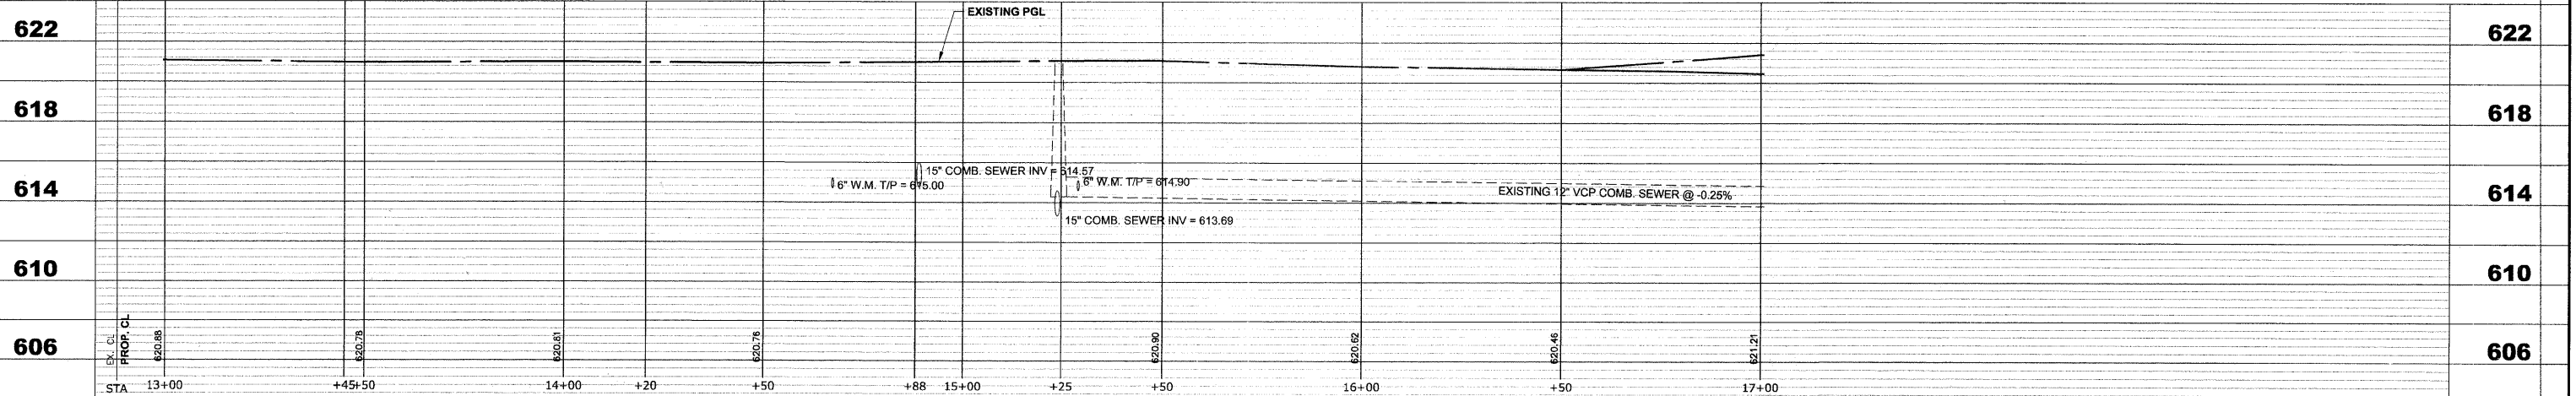

1001 Roswell Blvd  
Washington, Illinois 60690  
Phone: 708.665.4300  
Fax: 708.665.1233

DESIGNED - WOP, JG  
DRAWN - MK, DMM  
CHECKED - WOP, JG  
DATE - 10-24-11

REvised -  
REvised -  
REvised -  
REvised -

**STATE OF ILLINOIS**  
**DEPARTMENT OF TRANSPORTATION**

**MONROE AVENUE**  
**UTILITY PLAN AND PROFILE**

SCALE: 1"=20'H, 1"=4'V. SHEET NO. 4 OF 8 SHEETS STA. 13+00 TO STA. 17+00

ROUTE NO.	SECTION	COUNTY	TOTAL SHEETS	SHEET NO.
1694	07-00122-01-PV	COOK	86	47
FIELD BOOK NO. -JAERIALS/LL		CONTRACT NO. 63651		
FED. ROAD DIST. NO. 1 ILLINOIS		FED. AID PROJECT M-9003(875)		

E.H.E. PROJECT NO. 125-09-23201

Drawing file: W:\Projects\12509232 - Grand Blvd. Design Engineer\Grand Blvd\Grand Blvd.dwg Oct. 24, 2011 - 4:52pm