
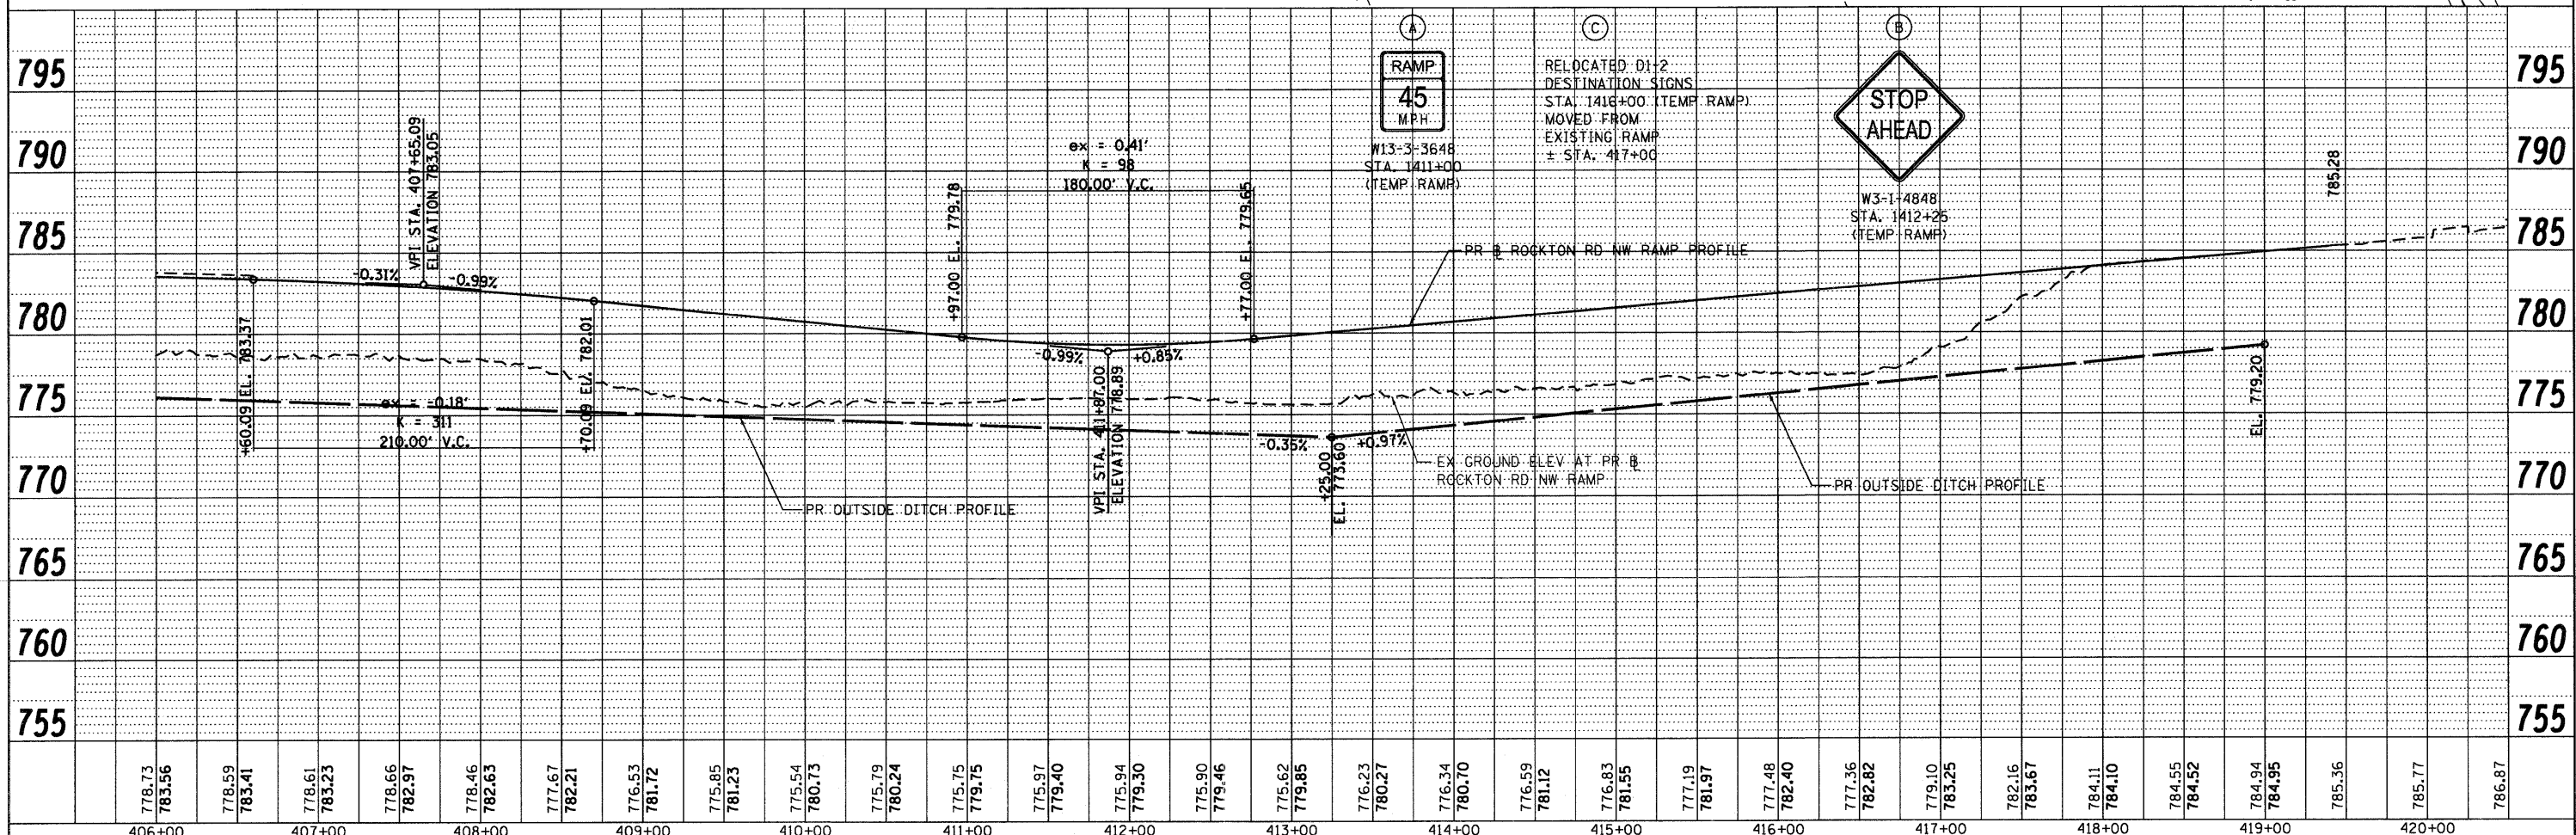


| | | |
|------|--------------------------|------|
| PLAN | SURVEYED | DATE |
| | PLOTTED | BY |
| | GRADES CHECKED | |
| | STRUCTURE NOTATIONS CHKD | |
| | NOTE BOOK NO. | |
| | FILE NAME | |

| | | |
|---------|--------------------------|------|
| PROFILE | SURVEYED | DATE |
| | PLOTTED | BY |
| | GRADES CHECKED | |
| | STRUCTURE NOTATIONS CHKD | |
| | NOTE BOOK NO. | |
| | FILE NAME | |

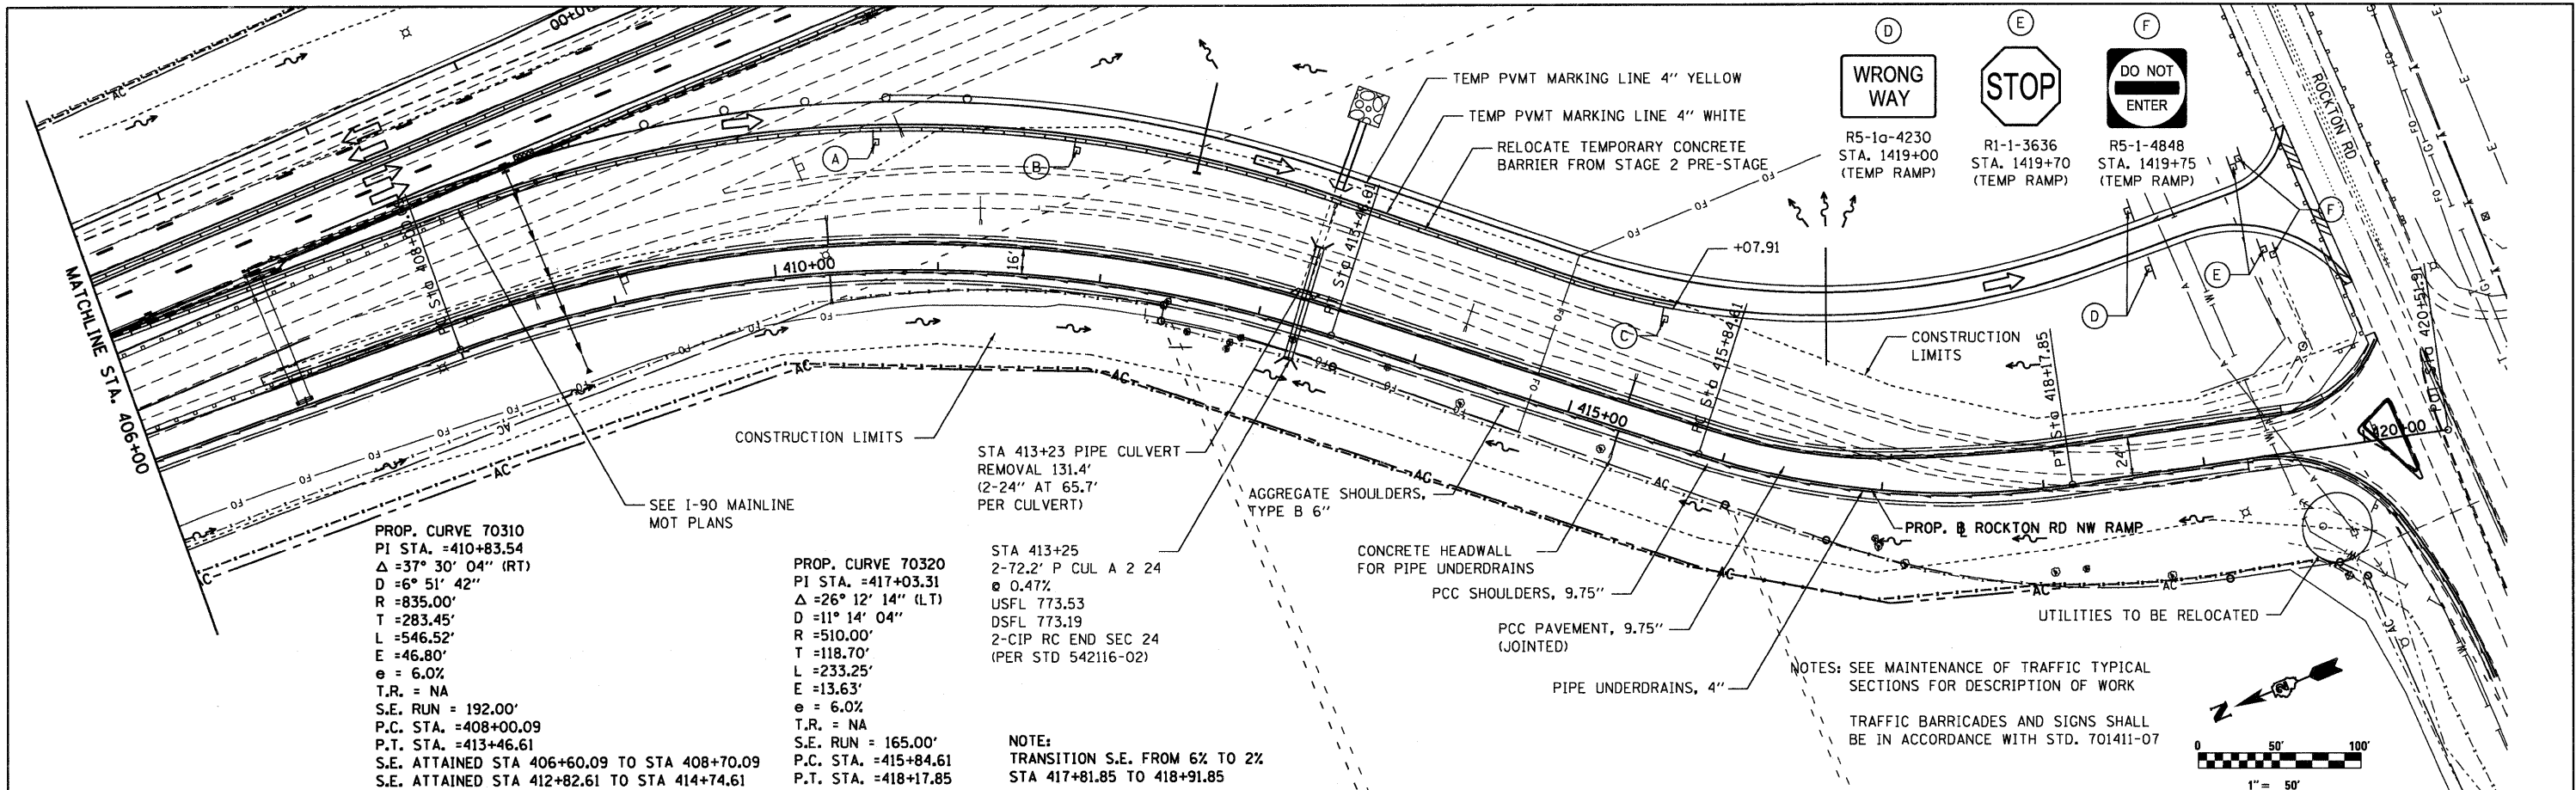

| | | | | | | | | | | | | | | | | | | | | | | | | | | | | | |
|--------|--------|--------|--------|--------|--------|--------|--------|--------|--------|--------|--------|--------|--------|--------|--------|--------|--------|--------|--------|--------|--------|--------|--------|--------|--------|--------|--------|--------|--------|
| 778.73 | 778.59 | 778.61 | 778.66 | 778.46 | 777.67 | 776.53 | 775.85 | 775.54 | 775.79 | 775.75 | 775.97 | 775.94 | 775.90 | 775.62 | 776.23 | 776.34 | 776.59 | 776.83 | 777.19 | 777.48 | 777.36 | 779.10 | 782.16 | 784.11 | 784.55 | 784.94 | 785.36 | 785.77 | 786.87 |
| 406+00 | 407+00 | 408+00 | 409+00 | 410+00 | 411+00 | 412+00 | 413+00 | 414+00 | 415+00 | 416+00 | 417+00 | 418+00 | 419+00 | 420+00 | | | | | | | | | | | | | | | |

McChure LOCHNER
 Engineering Associates, Inc.

RWA
 ROADWAY WORKS, INC.

OJI
 CIVIL ENGINEERING, INC.

| | | |
|---------------------------------------|-------------------|-----------|
| USER NAME = .USERNAME | DESIGNED - MM | REVISED - |
| FILE NAME = sht.p1nprf_ramp.stg2a.dgn | DRAWN - MS | REVISED - |
| PLOT SCALE = 50.0000' / in. | CHECKED - MM | REVISED - |
| PLOT DATE = 10/19/2011 | DATE - 10/21/2011 | REVISED - |

STATE OF ILLINOIS
DEPARTMENT OF TRANSPORTATION

PLAN AND PROFILE - STAGE 2A
ROCKTON RD NW RAMP

SCALE: 1"=50' SHEET NO. 1 OF 1 SHEETS STA. 406+00 TO STA. 420+51.91

| | | | | |
|--------------------|------------------|------------------|---------------------------|---------------|
| F.A.I. RTE. 90 | SECTION (X2-1) R | COUNTY WINNEBAGO | TOTAL SHEETS 510 | SHEET NO. 111 |
| CONTRACT NO. 64C29 | | | ILLINOIS FED. AID PROJECT | |