
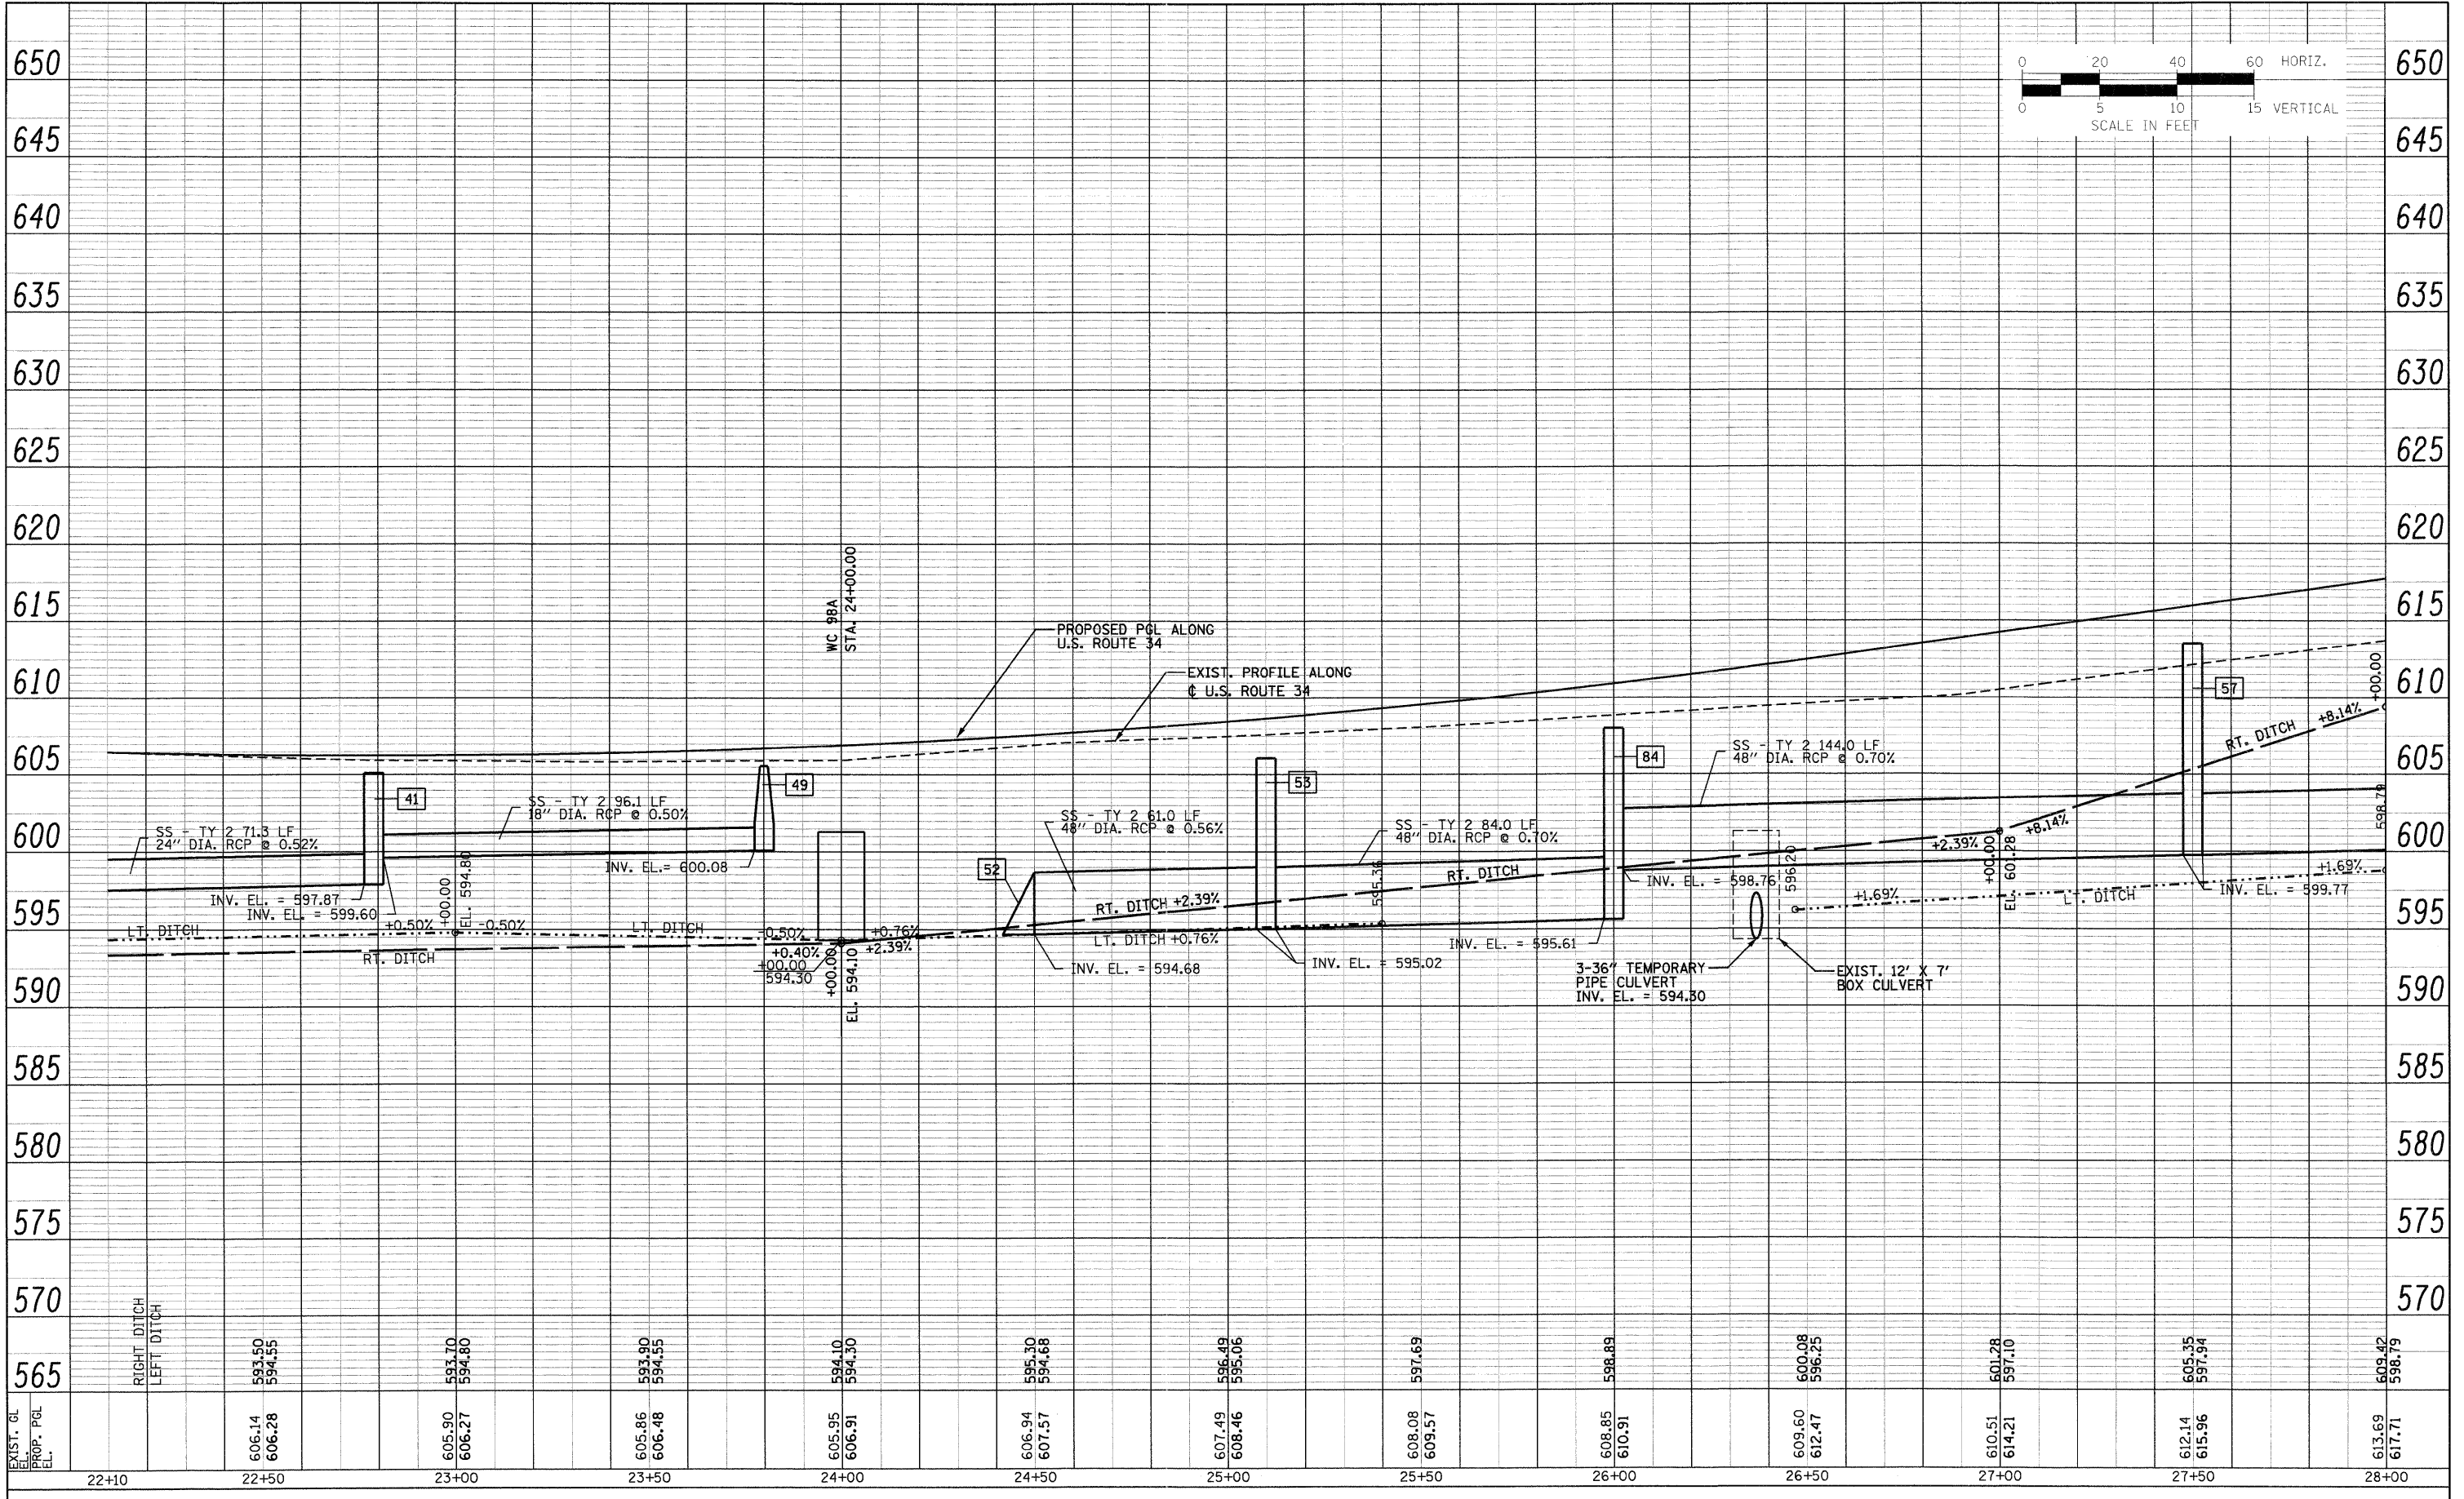


PLAN	SURVEYED	DATE
	ALIGNED	
	RT. OF WAY CHECKED	
	NO. _____	
	NO. _____	
	NO. _____	

PROFILE	SURVEYED	DATE
	GRADES CHECKED	
	STRUCTURE NOTATIONS CHECKED	
	NO. _____	
	NO. _____	
	NO. _____	

 

PB Americas, Inc. 230 WEST MONROE STREET, SUITE 900 CHICAGO, IL 60606 (312)782-9150	FILE NAME = 0366985-shd-4drain-prof.dgn	DESIGNED - RJD	REVISED -	<b>STATE OF ILLINOIS</b> <b>DEPARTMENT OF TRANSPORTATION</b>	<b>DRAINAGE PLAN &amp; PROFILE</b> <b>US ROUTE 34</b>			F.A.P. RTE. 591	SECTION 13R-2;14R-1 & BR-1(1);15R-1	COUNTY KENDALL	TOTAL SHEETS 429	SHEET NO. 165	
	PLOT SCALE =	CHECKED - PMK	REVISED -		SCALE: AS SHOWN	DRNG - 4B OF 28	STA. 22+00 TO STA. 28+00	FINAL SUBMITTAL					
	PLOT DATE = 19-AUG-2011 08:20	DATE - 08-18-2011	REVISED -						CONTRACT NO. 66985				
									(ILLINOIS) FED. AID PROJECT				