
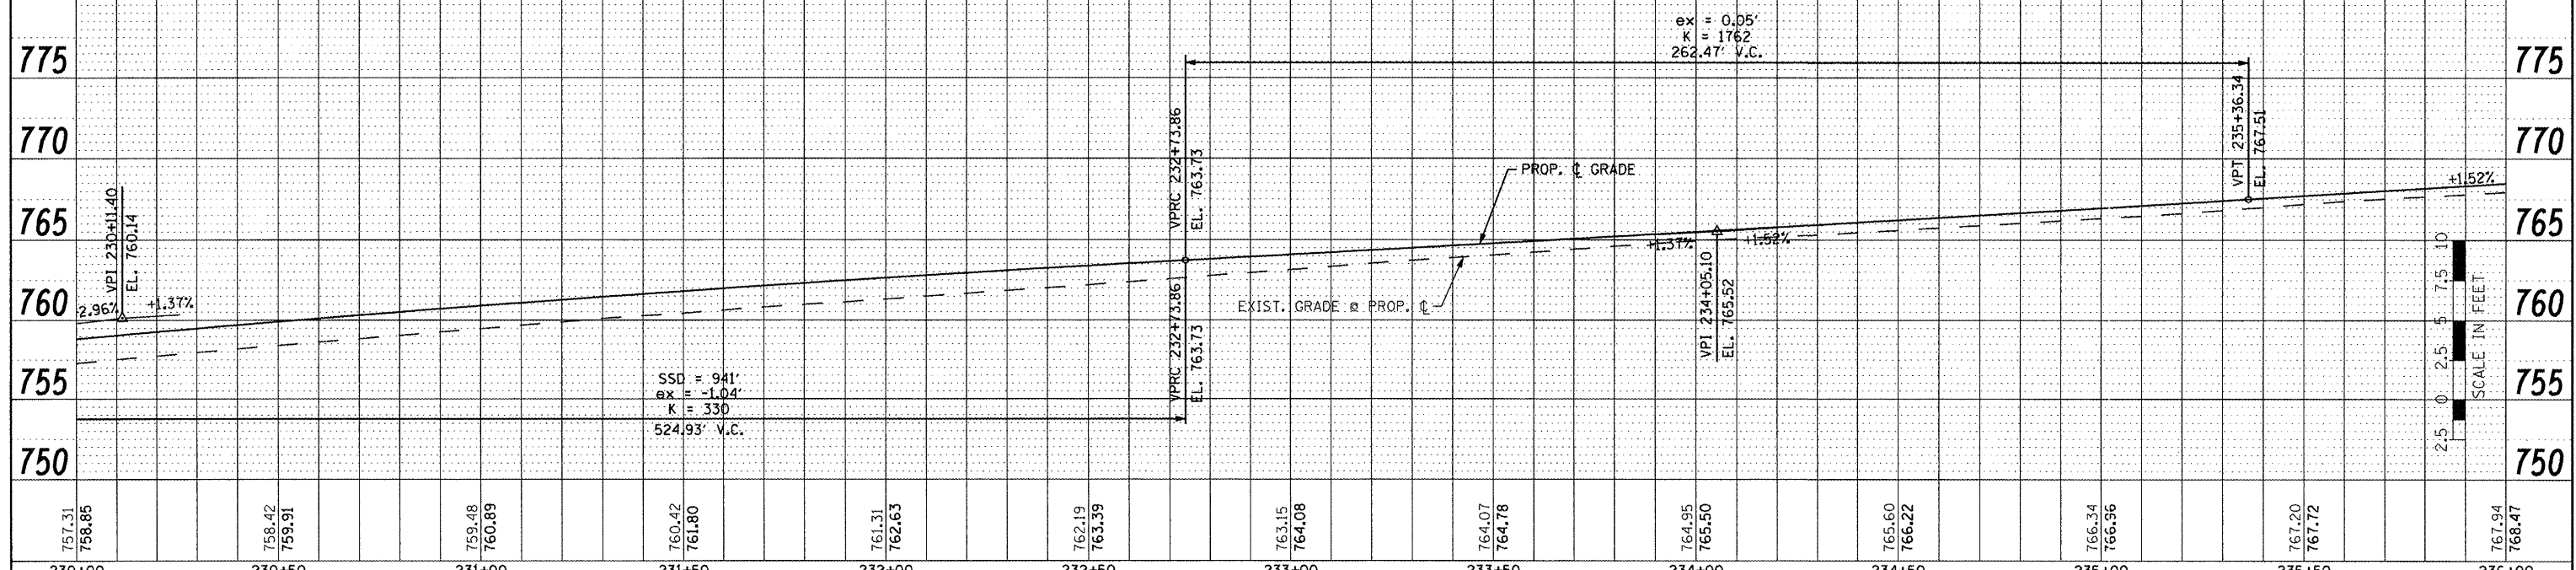
 
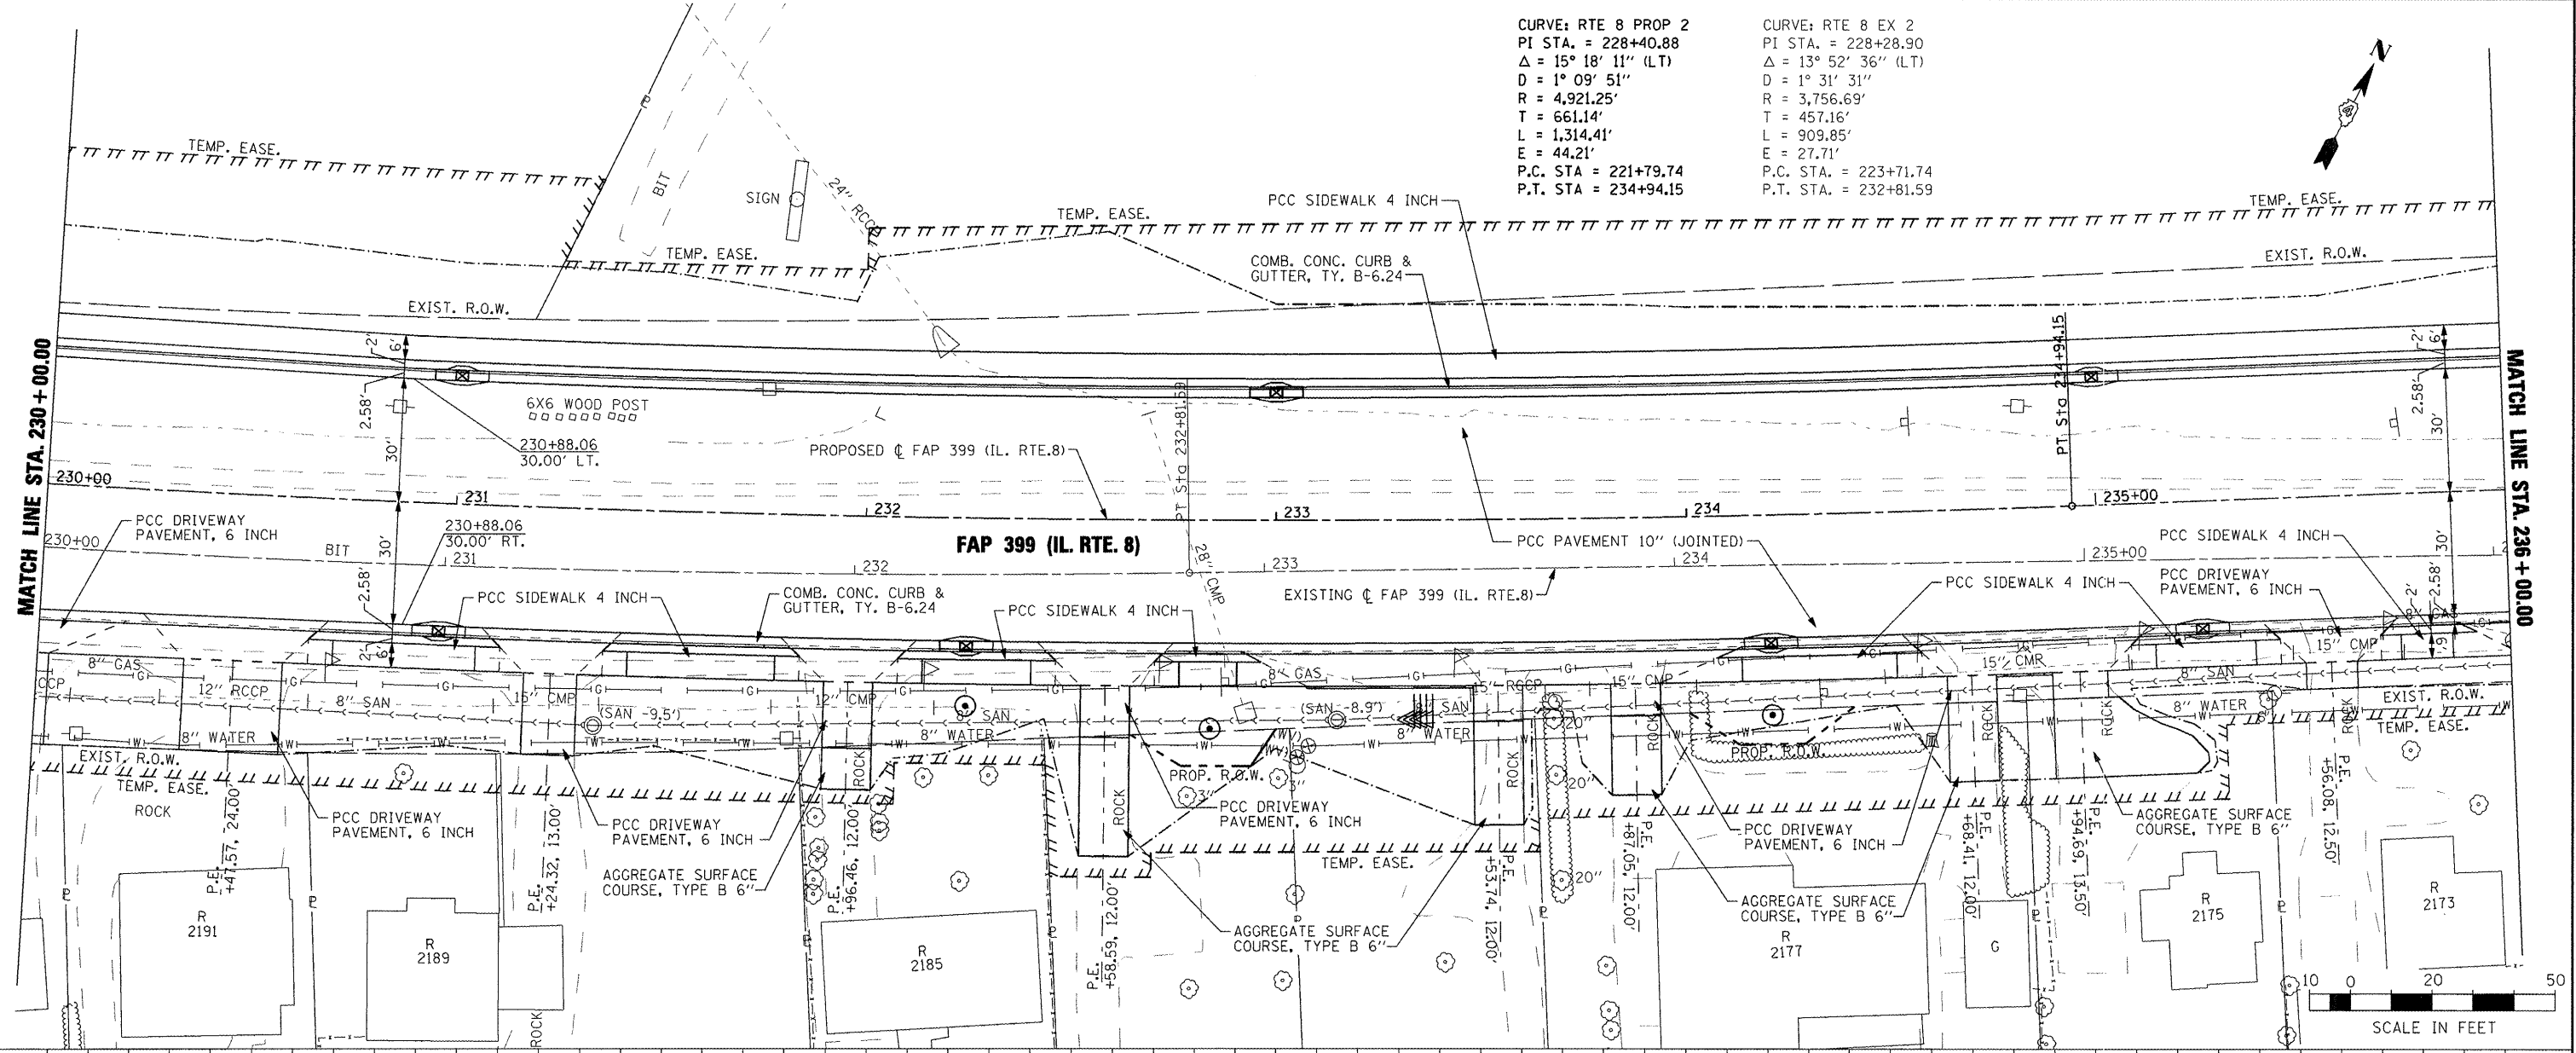


DATE	
BY	
REVISED	
NOTED	
ALIGNED	
CHECKED	
DATE	
BY	
NO.	

DATE	
BY	
REVISED	
NOTED	
CHECKED	
DATE	
BY	
NO.	

CURVE: RTE 8 PROP 2
 PI STA. = 228+40.88
 $\Delta = 15^\circ 18' 11''$ (LT)
 $D = 1^\circ 09' 51''$
 $R = 4,921.25'$
 $T = 661.14'$
 $L = 1,314.41'$
 $E = 44.21'$
 P.C. STA. = 221+79.74
 P.T. STA. = 234+94.15

CURVE: RTE 8 EX 2
 PI STA. = 228+28.90
 $\Delta = 13^\circ 52' 36''$ (LT)
 $D = 1^\circ 31' 31''$
 $R = 3,756.69'$
 $T = 457.16'$
 $L = 909.85'$
 $E = 27.71'$
 P.C. STA. = 223+71.74
 P.T. STA. = 232+81.59

 

757.31	758.85	758.42	759.91	759.48	760.89	760.42	761.80	761.31	762.63	762.19	763.39	763.15	764.08	764.07	764.78	764.95	765.50	766.60	766.22	766.34	766.96	767.20	767.72	767.94	768.47
230+00	230+50	231+00	231+50	232+00	232+50	233+00	233+50	234+00	234+50	235+00	235+50	236+00													

FILE NAME = x:\projects\200803566\dgn\04-Rte8-sht-PLN-PRF-6.dgn
 USER NAME = IDOT
 PLOT SCALE = 40.00' / IN.
 PLOT DATE = 10/21/2011

DESIGNED -
 DRAWN -
 CHECKED -
 DATE - 10-21-11

REVISED -
 REVISED -
 REVISED -
 REVISED -

**STATE OF ILLINOIS
 DEPARTMENT OF TRANSPORTATION**

**FAP 399 (IL. RTE. 8)
 ROADWAY PLAN AND PROFILE**
 SCALE: AS SHOWN SHEET NO. OF SHEETS STA. 230+00.00 TO STA. 236+00.00

F.A.P. RTE.	SECTION	COUNTY	TOTAL SHEETS	SHEET NO.
399	36 R-7	TAZEWELL	390	59
CONTRACT NO. 68370			ILLINOIS FED. AID PROJECT	