
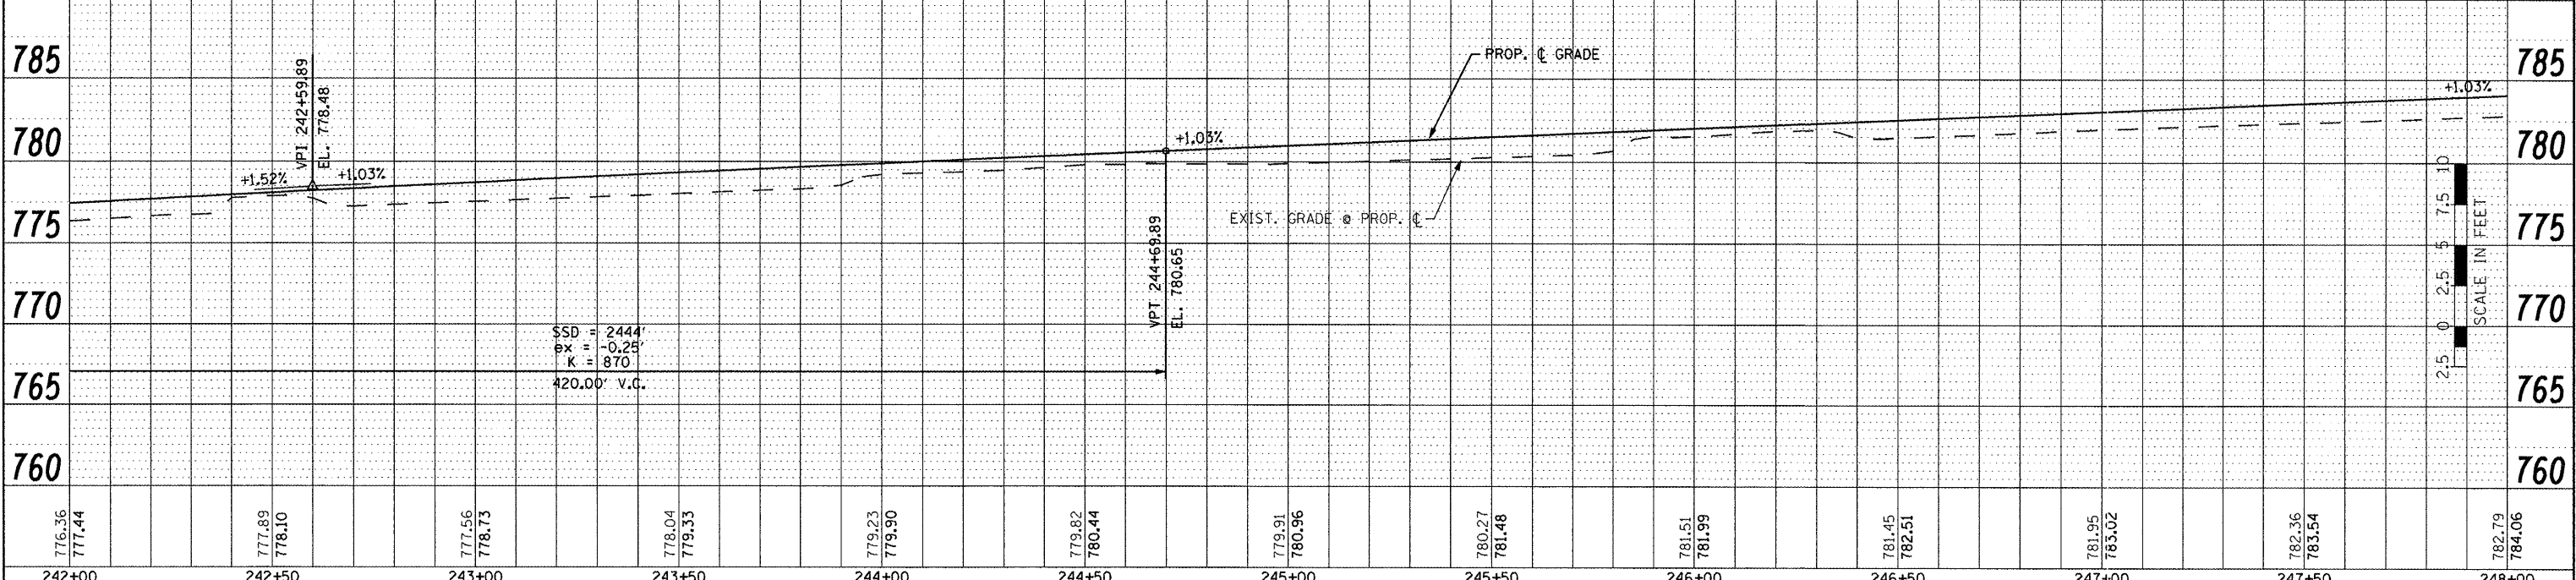


DATE	
BY	
PLAN	
DATE	
BY	
PROFILE	
DATE	
BY	

DATE	
BY	
PROFILE	
DATE	
BY	

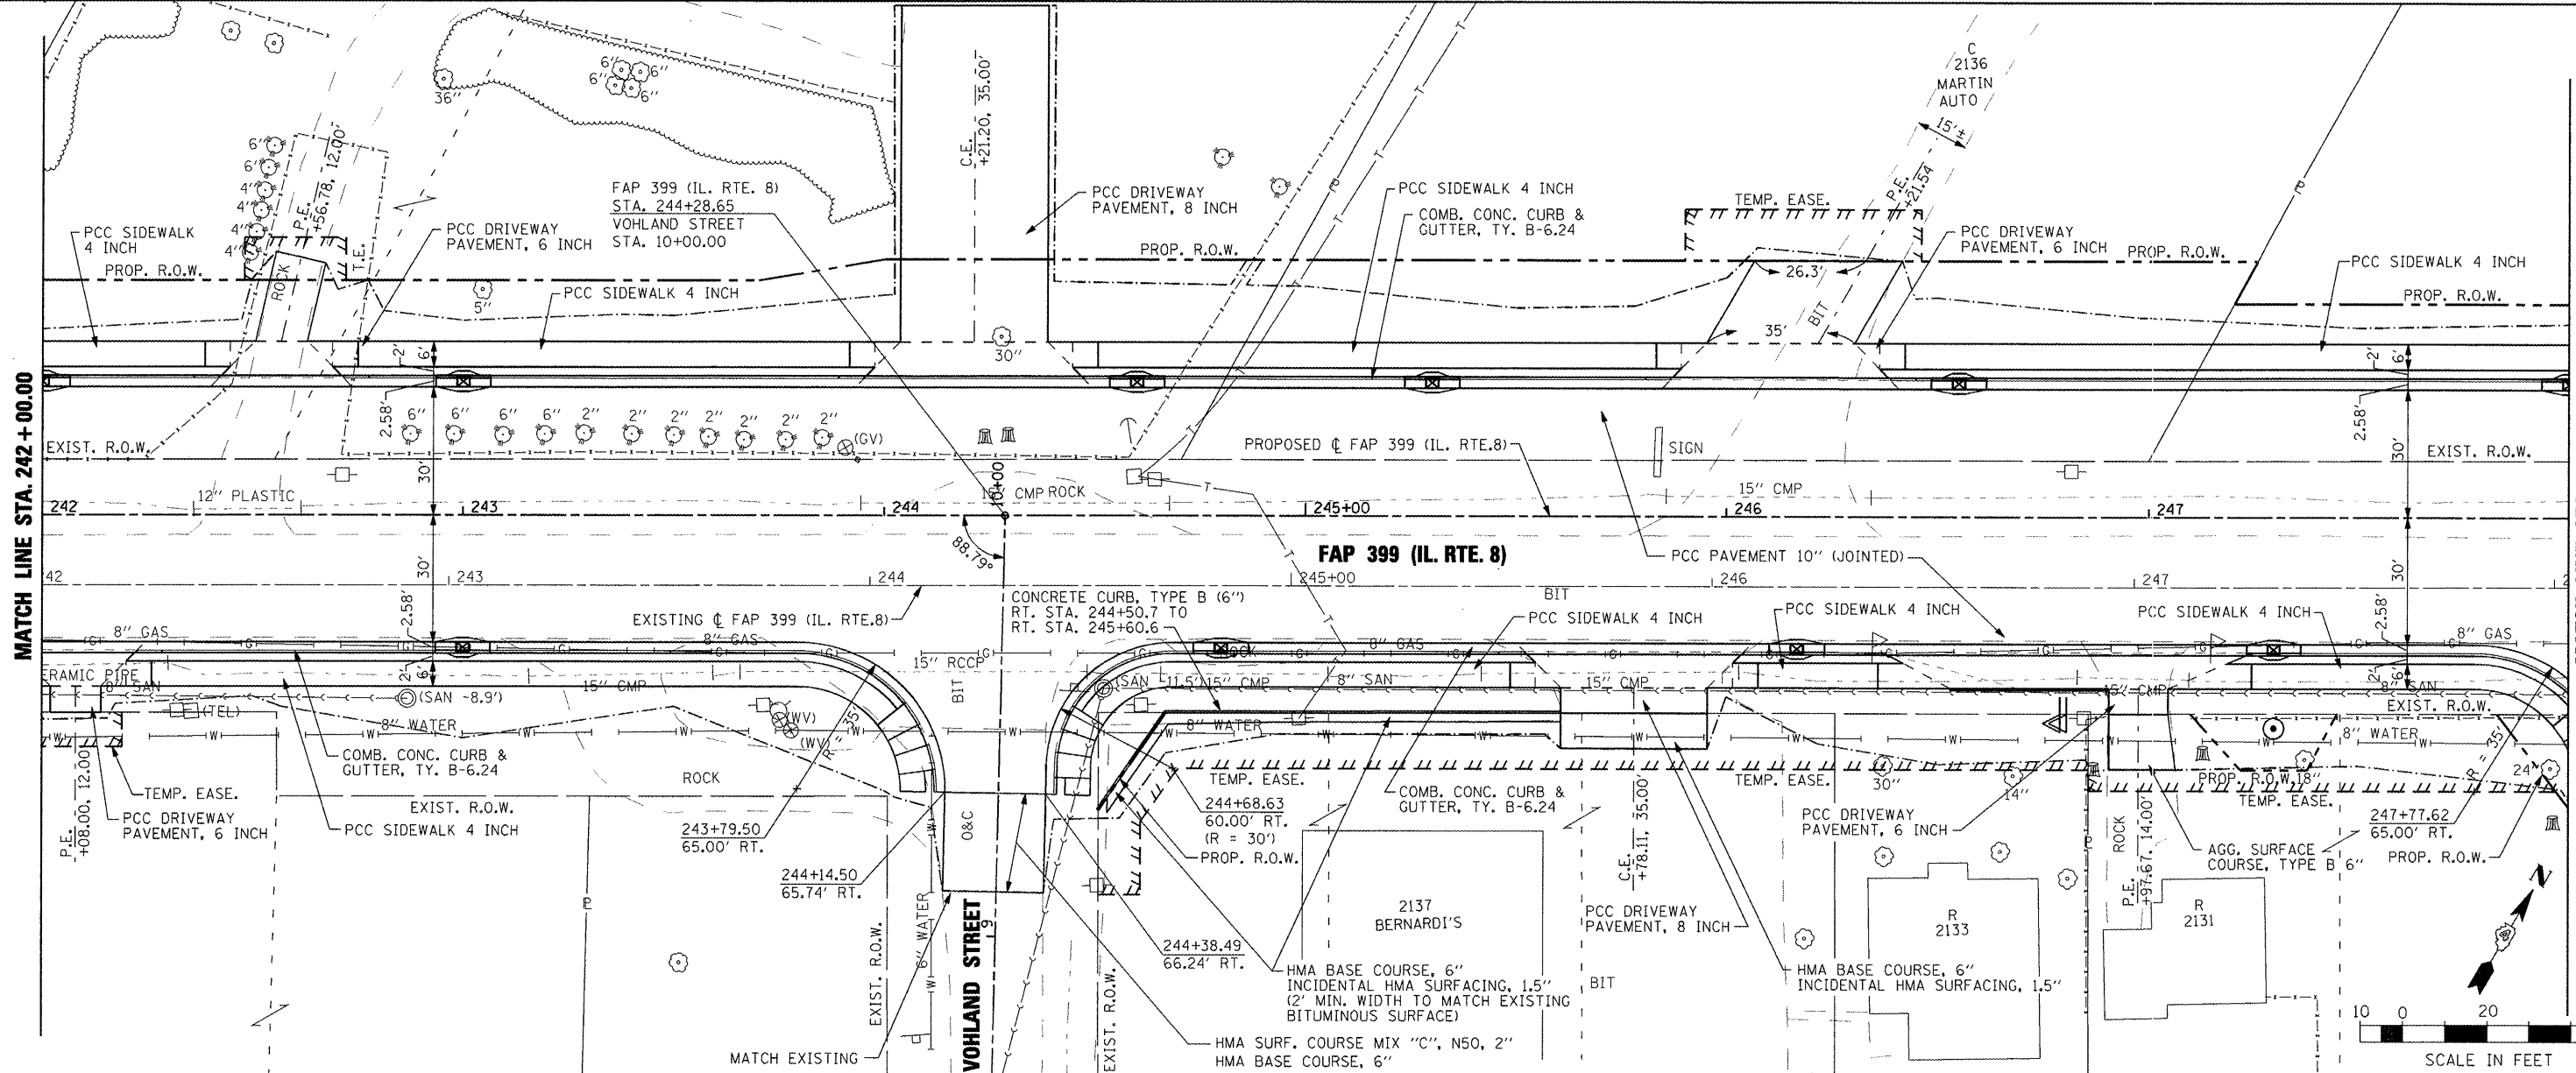

776.36 777.44	777.89 778.10	777.56 778.73	778.04 779.33	779.23 779.90	779.82 780.44	779.91 780.96	780.27 781.48	781.51 781.99	781.45 782.51	781.95 783.02	782.36 783.54	782.79 784.06
242+00	242+50	243+00	243+50	244+00	244+50	245+00	245+50	246+00	246+50	247+00	247+50	248+00

FILE NAME =
 x:\proj\jct\2008083566\dgn\04-Rte8-ah-PLN-PRF-8.dgn

USER NAME = IDOT
 DESIGNED -
 DRAWN -
 CHECKED -
 DATE - 10-21-11

REVISED -
 REVISED -
 REVISED -
 REVISED -

**STATE OF ILLINOIS
 DEPARTMENT OF TRANSPORTATION**

**FAP 399 (IL. RTE. 8)
 ROADWAY PLAN AND PROFILE**

SCALE: AS SHOWN SHEET NO. OF SHEETS STA. 242+00.00 TO STA. 248+00.00

F.A.P. RTE. 399	SECTION 36 R-7	COUNTY TAWEZELL	TOTAL SHEETS 390	SHEET NO. 61
CONTRACT NO. 68370			ILLINOIS FED. AID PROJECT	