
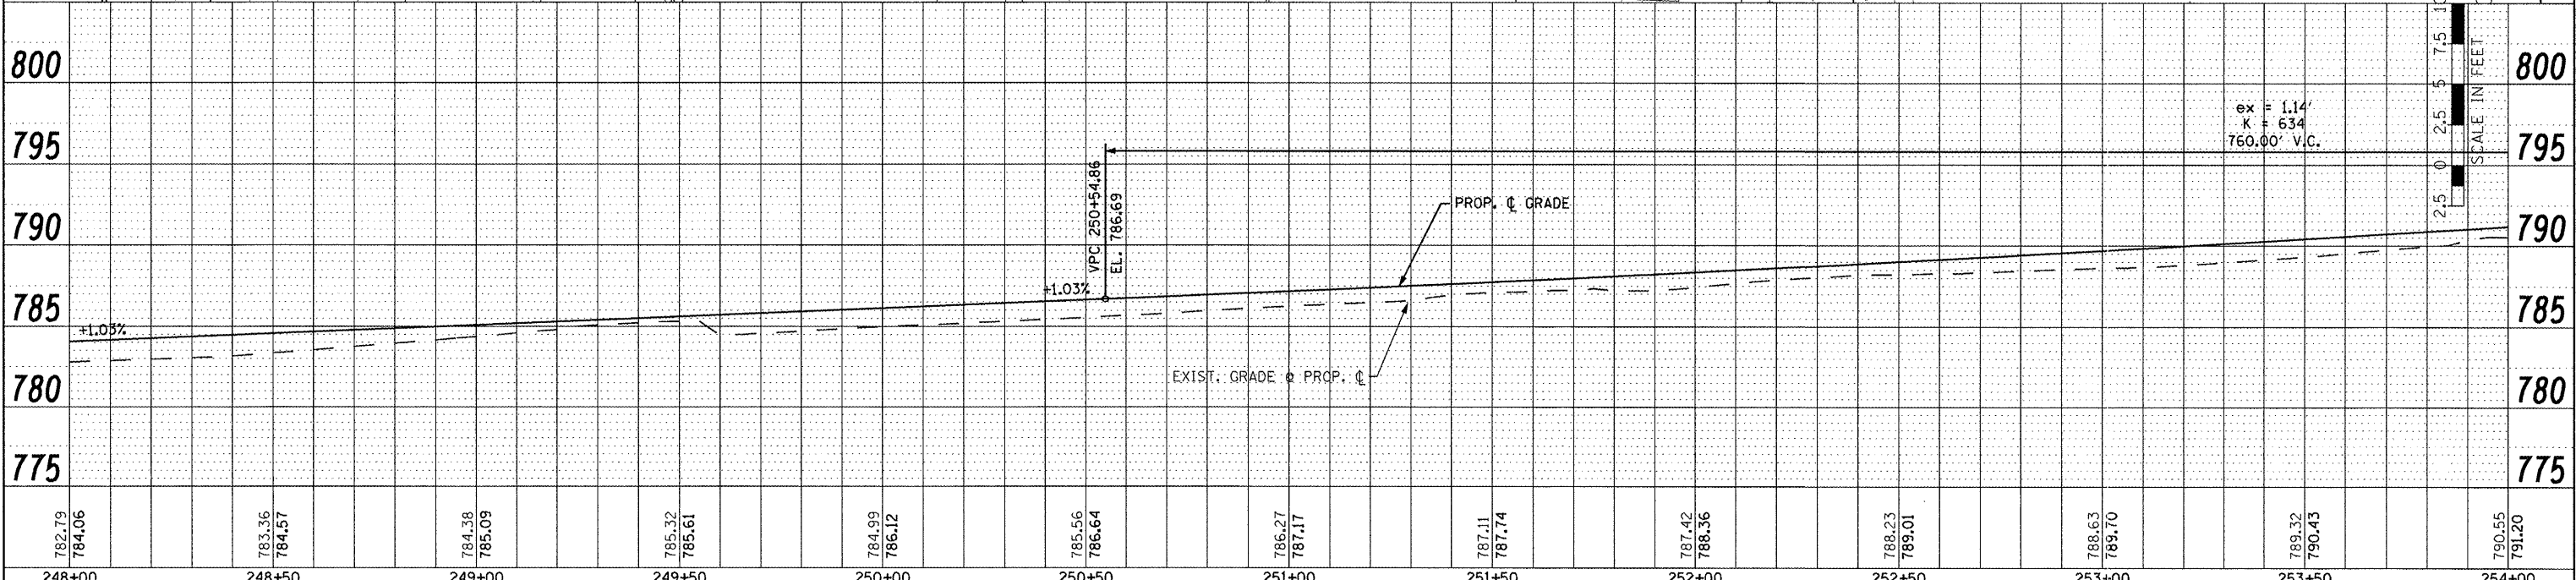


DATE	
BY	
PLAN	SURVEYED
	ALIGNED
	CHECKED
	RT. OF WAY
	CHECKED
	NO. _____
	NO. _____
	NO. _____
	NO. _____

DATE	
BY	
PROFILE	SURVEYED
	GRADES
	CHECKED
	BLM. NOTED
	NO. _____
	NO. _____
	NO. _____
	NO. _____

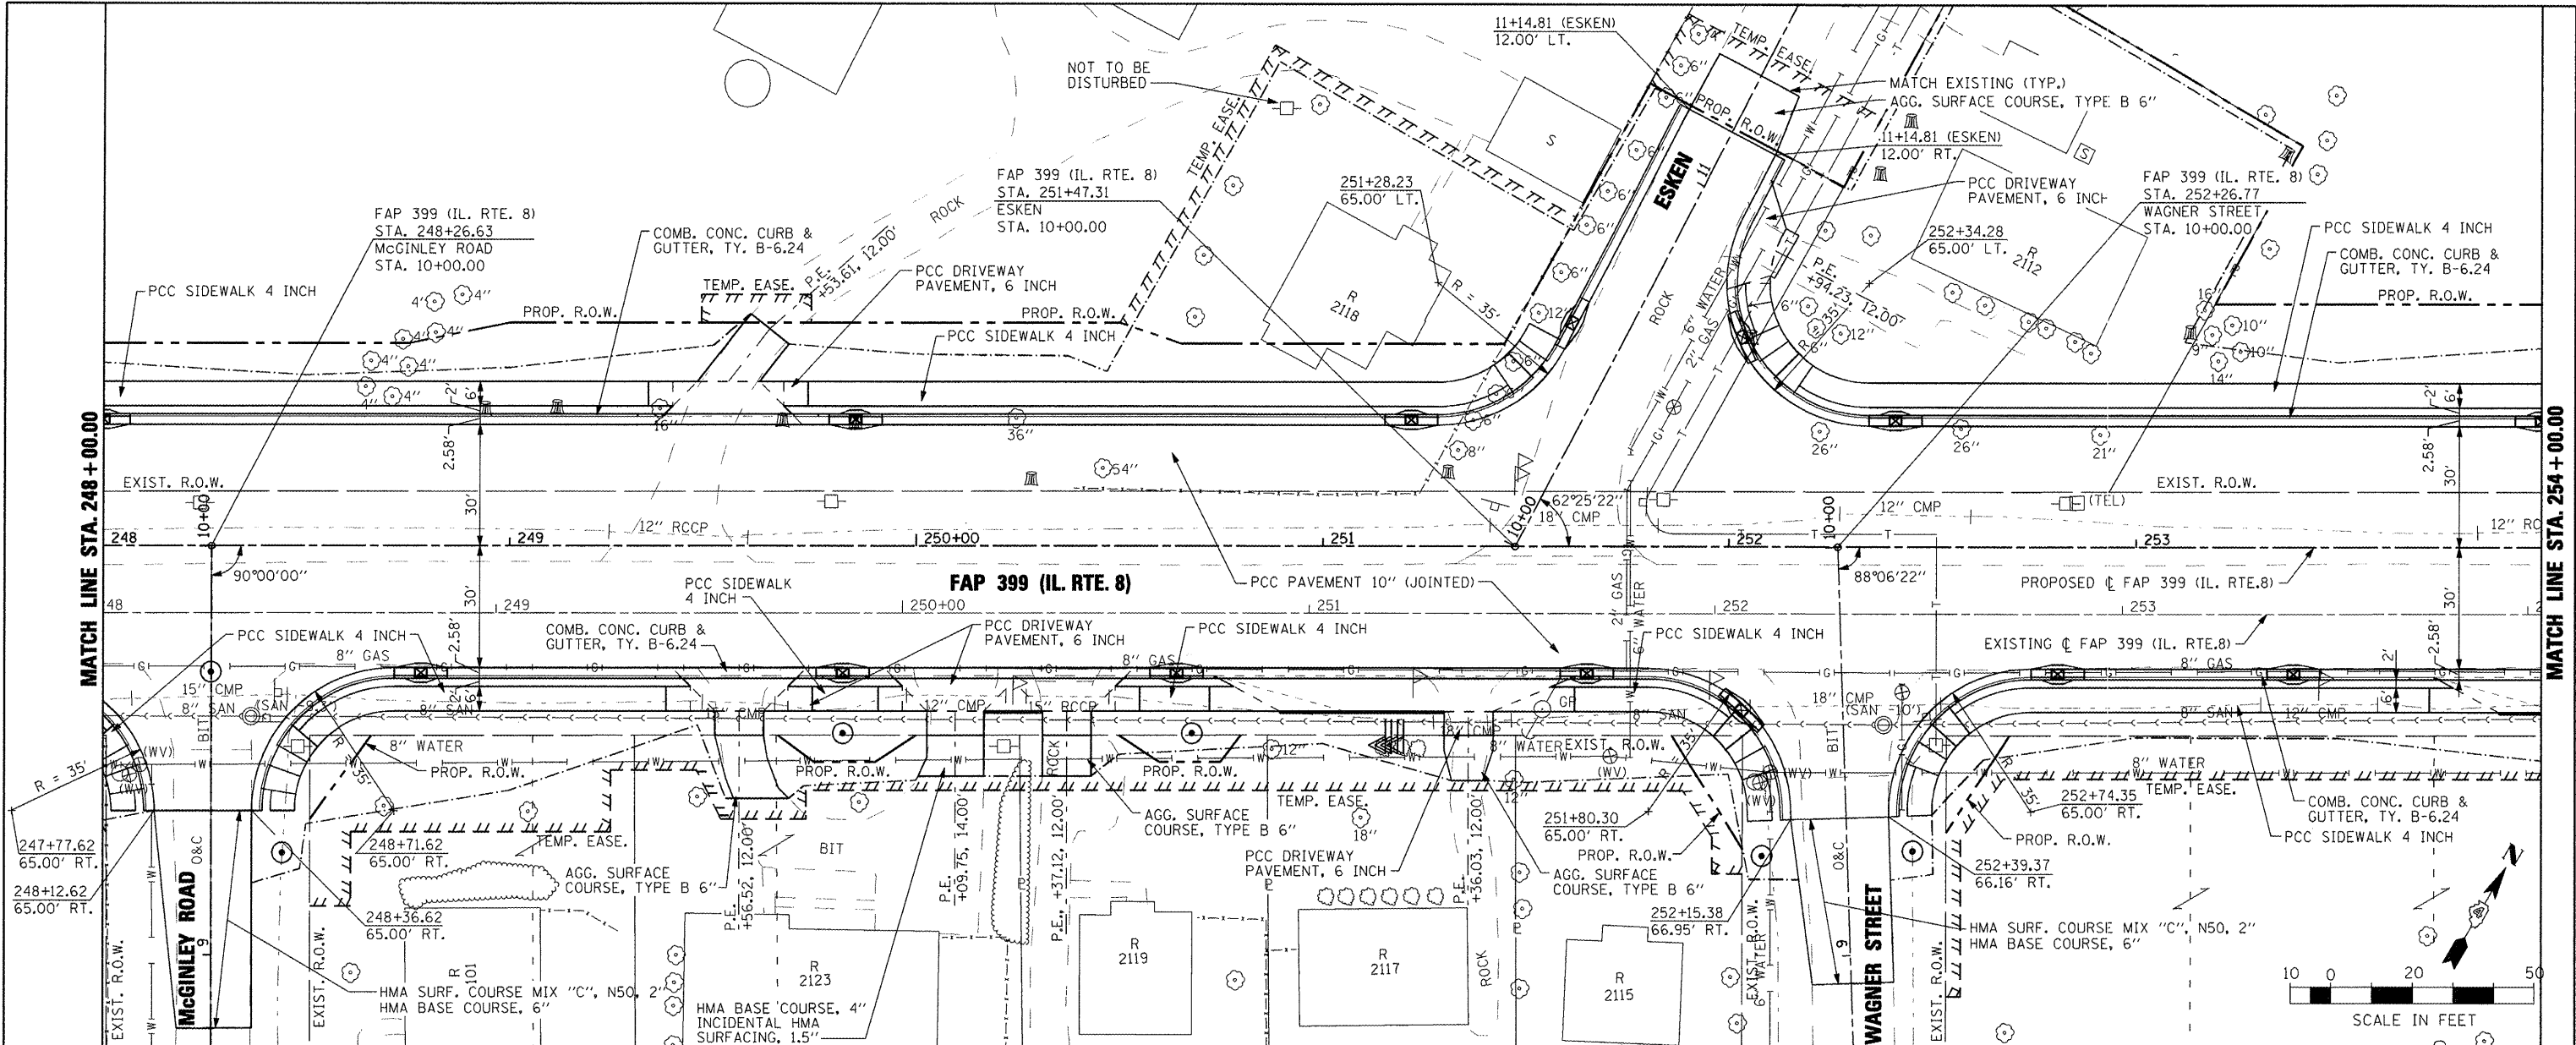

FILE NAME =	USER NAME = IDOT	DESIGNED -	REVISED -	<b>STATE OF ILLINOIS DEPARTMENT OF TRANSPORTATION</b>	<b>FAP 399 (IL. RTE. 8) ROADWAY PLAN AND PROFILE</b>	F.A. R.T.E.	SECTION	COUNTY	TOTAL SHEETS	SHEET NO.
x:\projects\2088803566\dgn\04-Rte8-sht-PLN-PRF-9.dgn	DRAWN -	REVISED -	399			36 R-7	TAZEWELL	390	62	
PLOT SCALE = 48.8024' / IN.	CHECKED -	REVISED -	CONTRACT NO. 68370							
PLOT DATE = 10/21/2011	DATE = 10-21-11	REVISED -	ILLINOIS FED. AID PROJECT							