
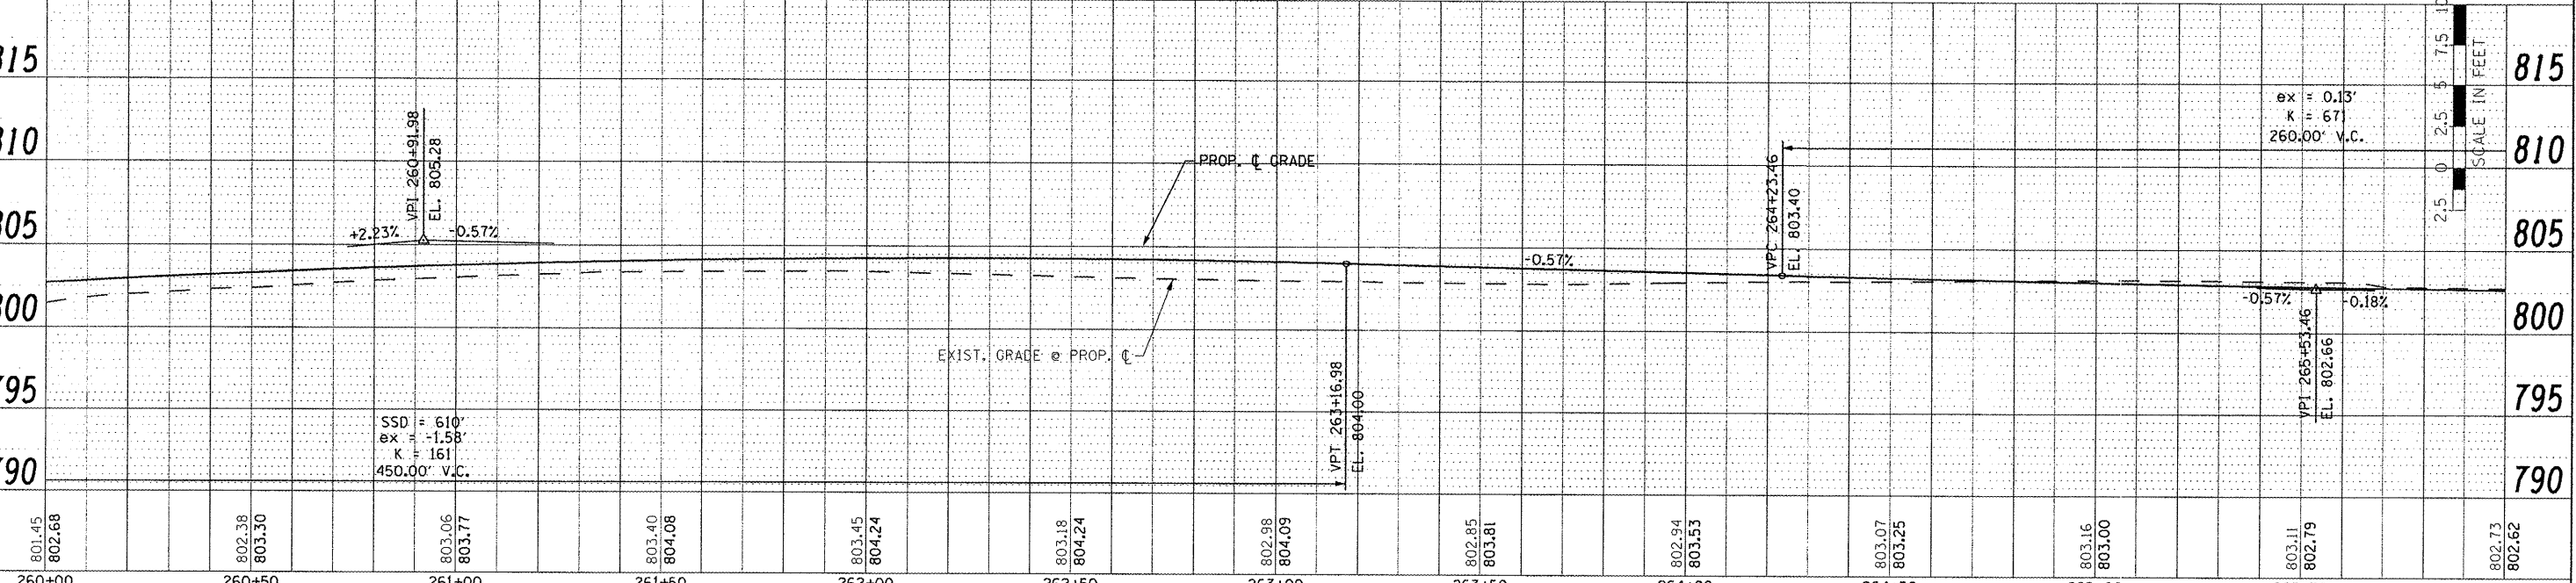


PLAN	SUPERVISOR	DATE
	IN CHARGE	
	CHECKED	
	BY	
	NO.	

PROF. FILE	DATE

CURVE: RTE 8 PROP 3
 PI STA. = 260+19.91
 $\Delta = 5^\circ 01' 07''$ (LT)
 $D = 0^\circ 41' 55''$
 $R = 8,202.10'$
 $T = 359.44'$
 $L = 718.43'$
 $E = 7.87'$
 P.C. STA = 256+60.46
 P.T. STA = 263+78.89

CURVE: RTE 8 EX 3
 PI STA. = 261+01.26
 $\Delta = 5^\circ 01' 33''$ (LT)
 $D = 1^\circ 00' 00''$
 $R = 5,729.76'$
 $T = 261.47'$
 $L = 502.61'$
 $E = 5.02'$
 P.C. STA. = 258+49.79
 P.T. STA. = 263+52.41

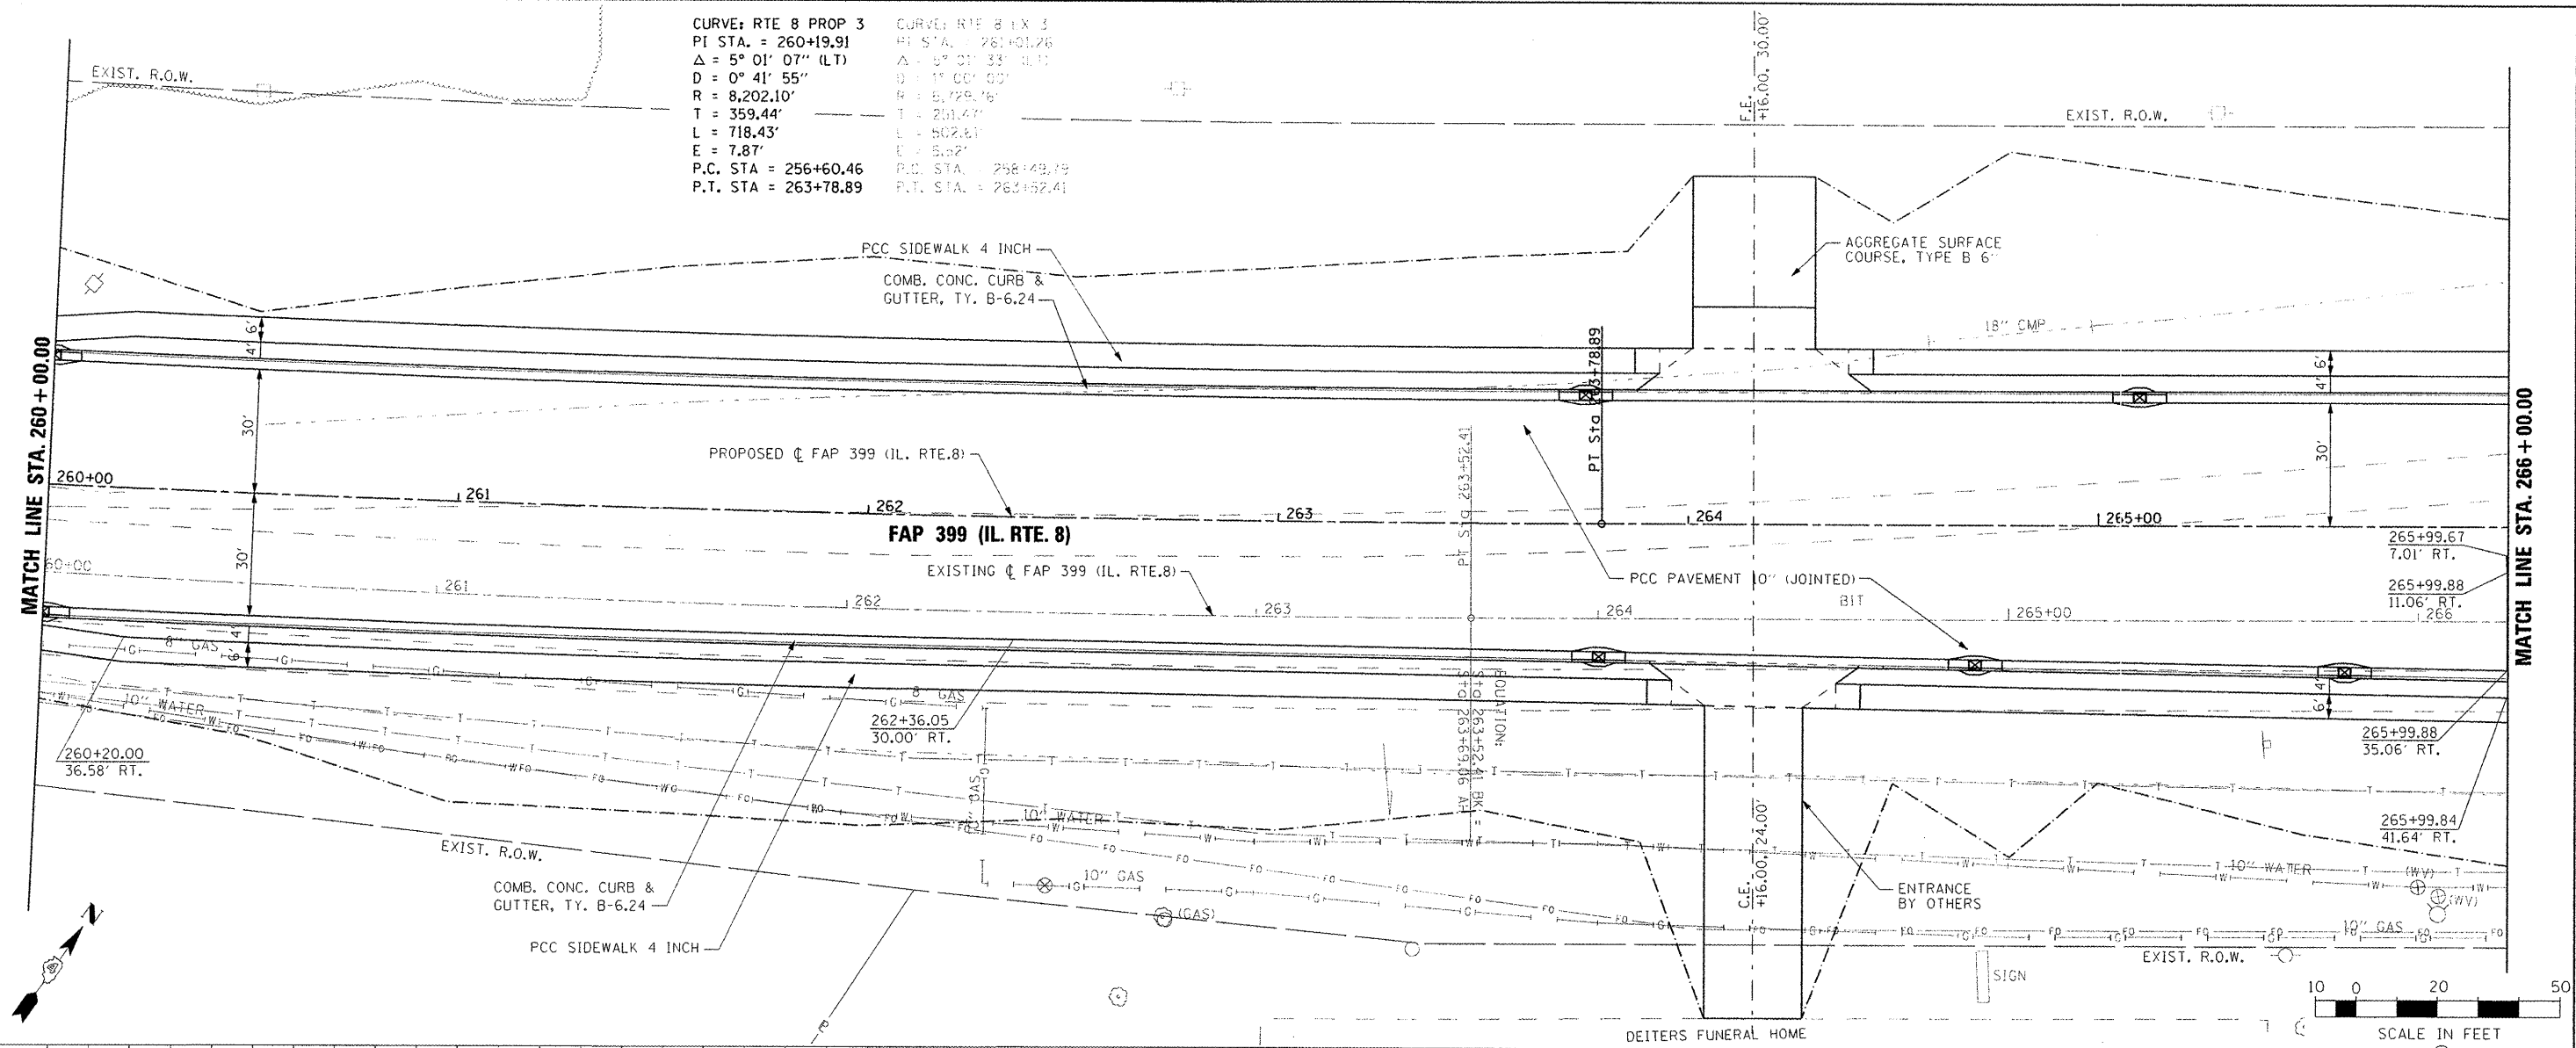

801.45 802.68	802.38 803.30	803.06 803.77	803.40 804.08	803.45 804.24	803.18 804.24	802.98 804.09	802.85 803.81	802.94 803.53	803.07 803.25	803.16 803.00	803.11 802.79	802.73 802.62
260+00	260+50	261+00	261+50	262+00	262+50	263+00	263+50	264+00	264+50	265+00	265+50	266+00

STATE OF ILLINOIS
 DEPARTMENT OF TRANSPORTATION

FAP 399 (IL RTE. 8)
 ROADWAY PLAN AND PROFILE

F.A.P. RTE. 399	SECTION 36 P-7	COUNTY TAZEWELL	TOTAL SHEETS 390	SHEET NO. 64
CONTRACT NO. 68370			ILLINOIS FED. AID PROJECT	

SCALE: AS SHOWN SHEET NO. OF SHEETS STA. 260+00.00 TO STA. 266+00.00