
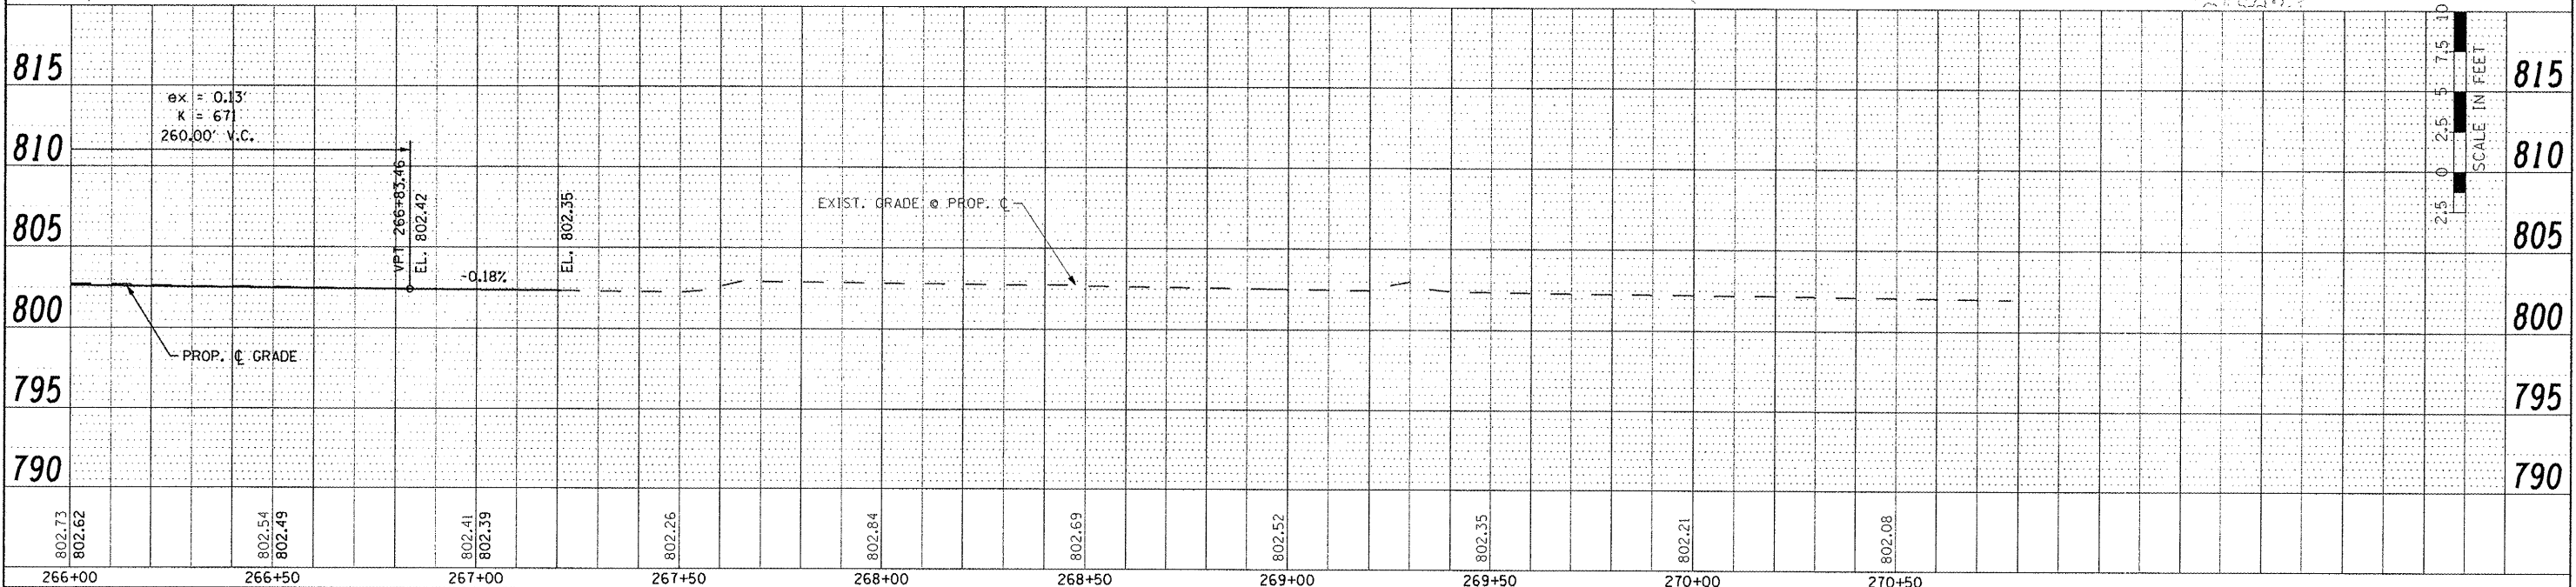


PLAN	SURVEYED	DATE
NO.	BY	
NO.	BY	
NO.	BY	
NO.	BY	
NO.	BY	

PROFILE	SURVEYED	DATE
NO.	BY	
NO.	BY	
NO.	BY	
NO.	BY	
NO.	BY	

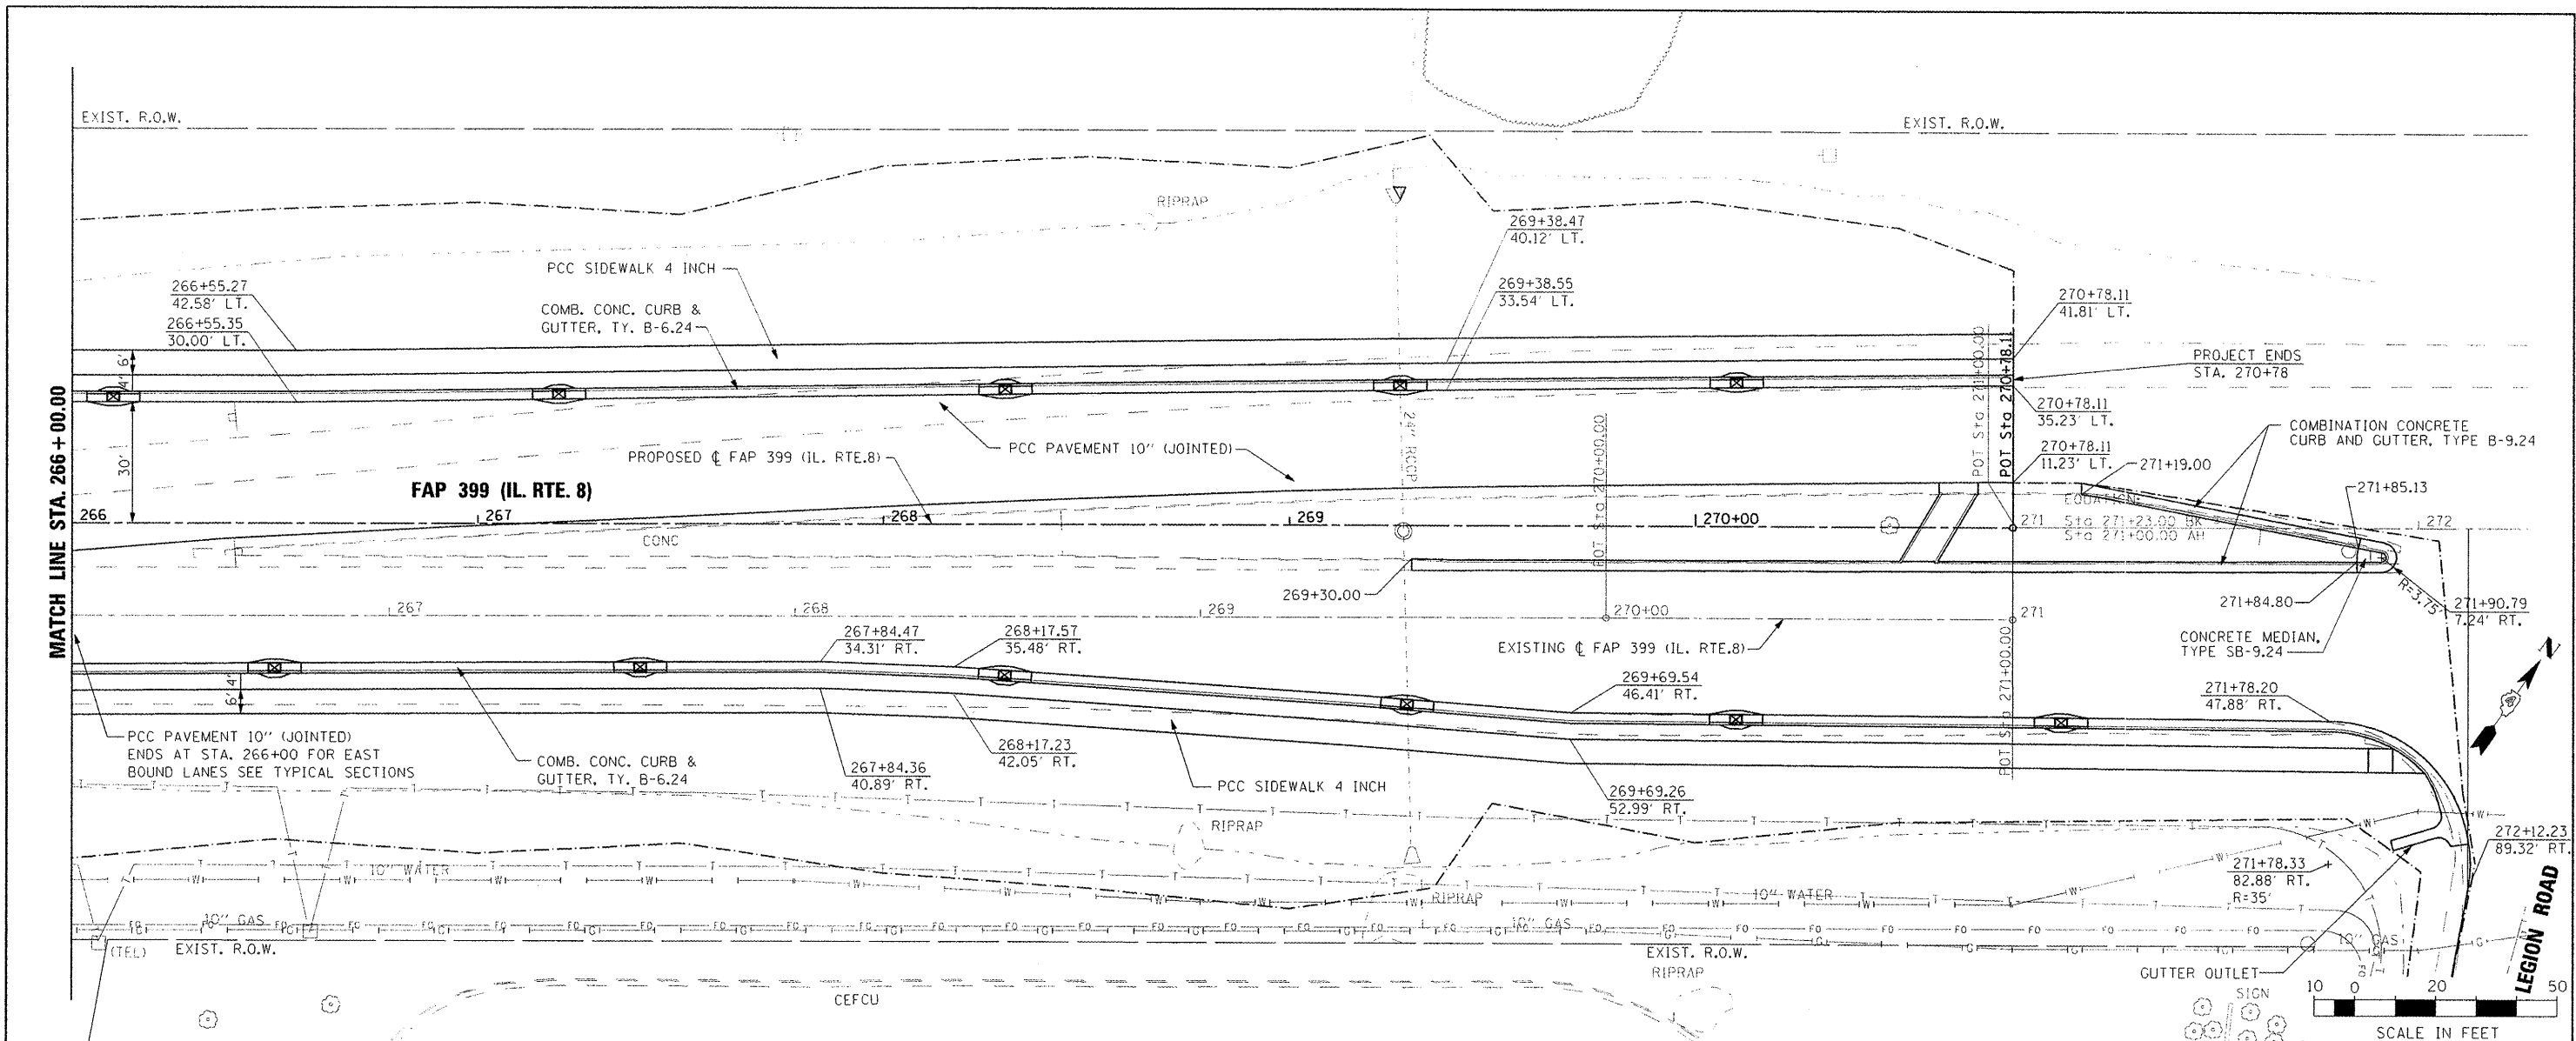

FILE NAME: X:\Pro_0214\2266@3566\05N\04-Rte8-sh1-PLN\PRF-12.dgn	USER NAME: IDDT	DESIGNED: -	REVISED: -	STATE OF ILLINOIS DEPARTMENT OF TRANSPORTATION	FAP 399 (IL RTE. 8) ROADWAY PLAN AND PROFILE	F.A.P. RTE. 399	SECTION 36 R-7	COUNTY TAZEWELL	TOTAL SHEETS 390	SHEET NO. 65	CONTRACT NO. 68370	
SCALE: 1" = 40.00'	CHECKED: -	DATE: 10-21-11	REVISOR: -			SHEET NO. OF SHEETS	STA. 266+00.00 TO STA. 270+78.11	ILLINOIS FED. AID PROJECT				
DATE: 12/31/2011	DATE: -	DATE: -	DATE: -									