

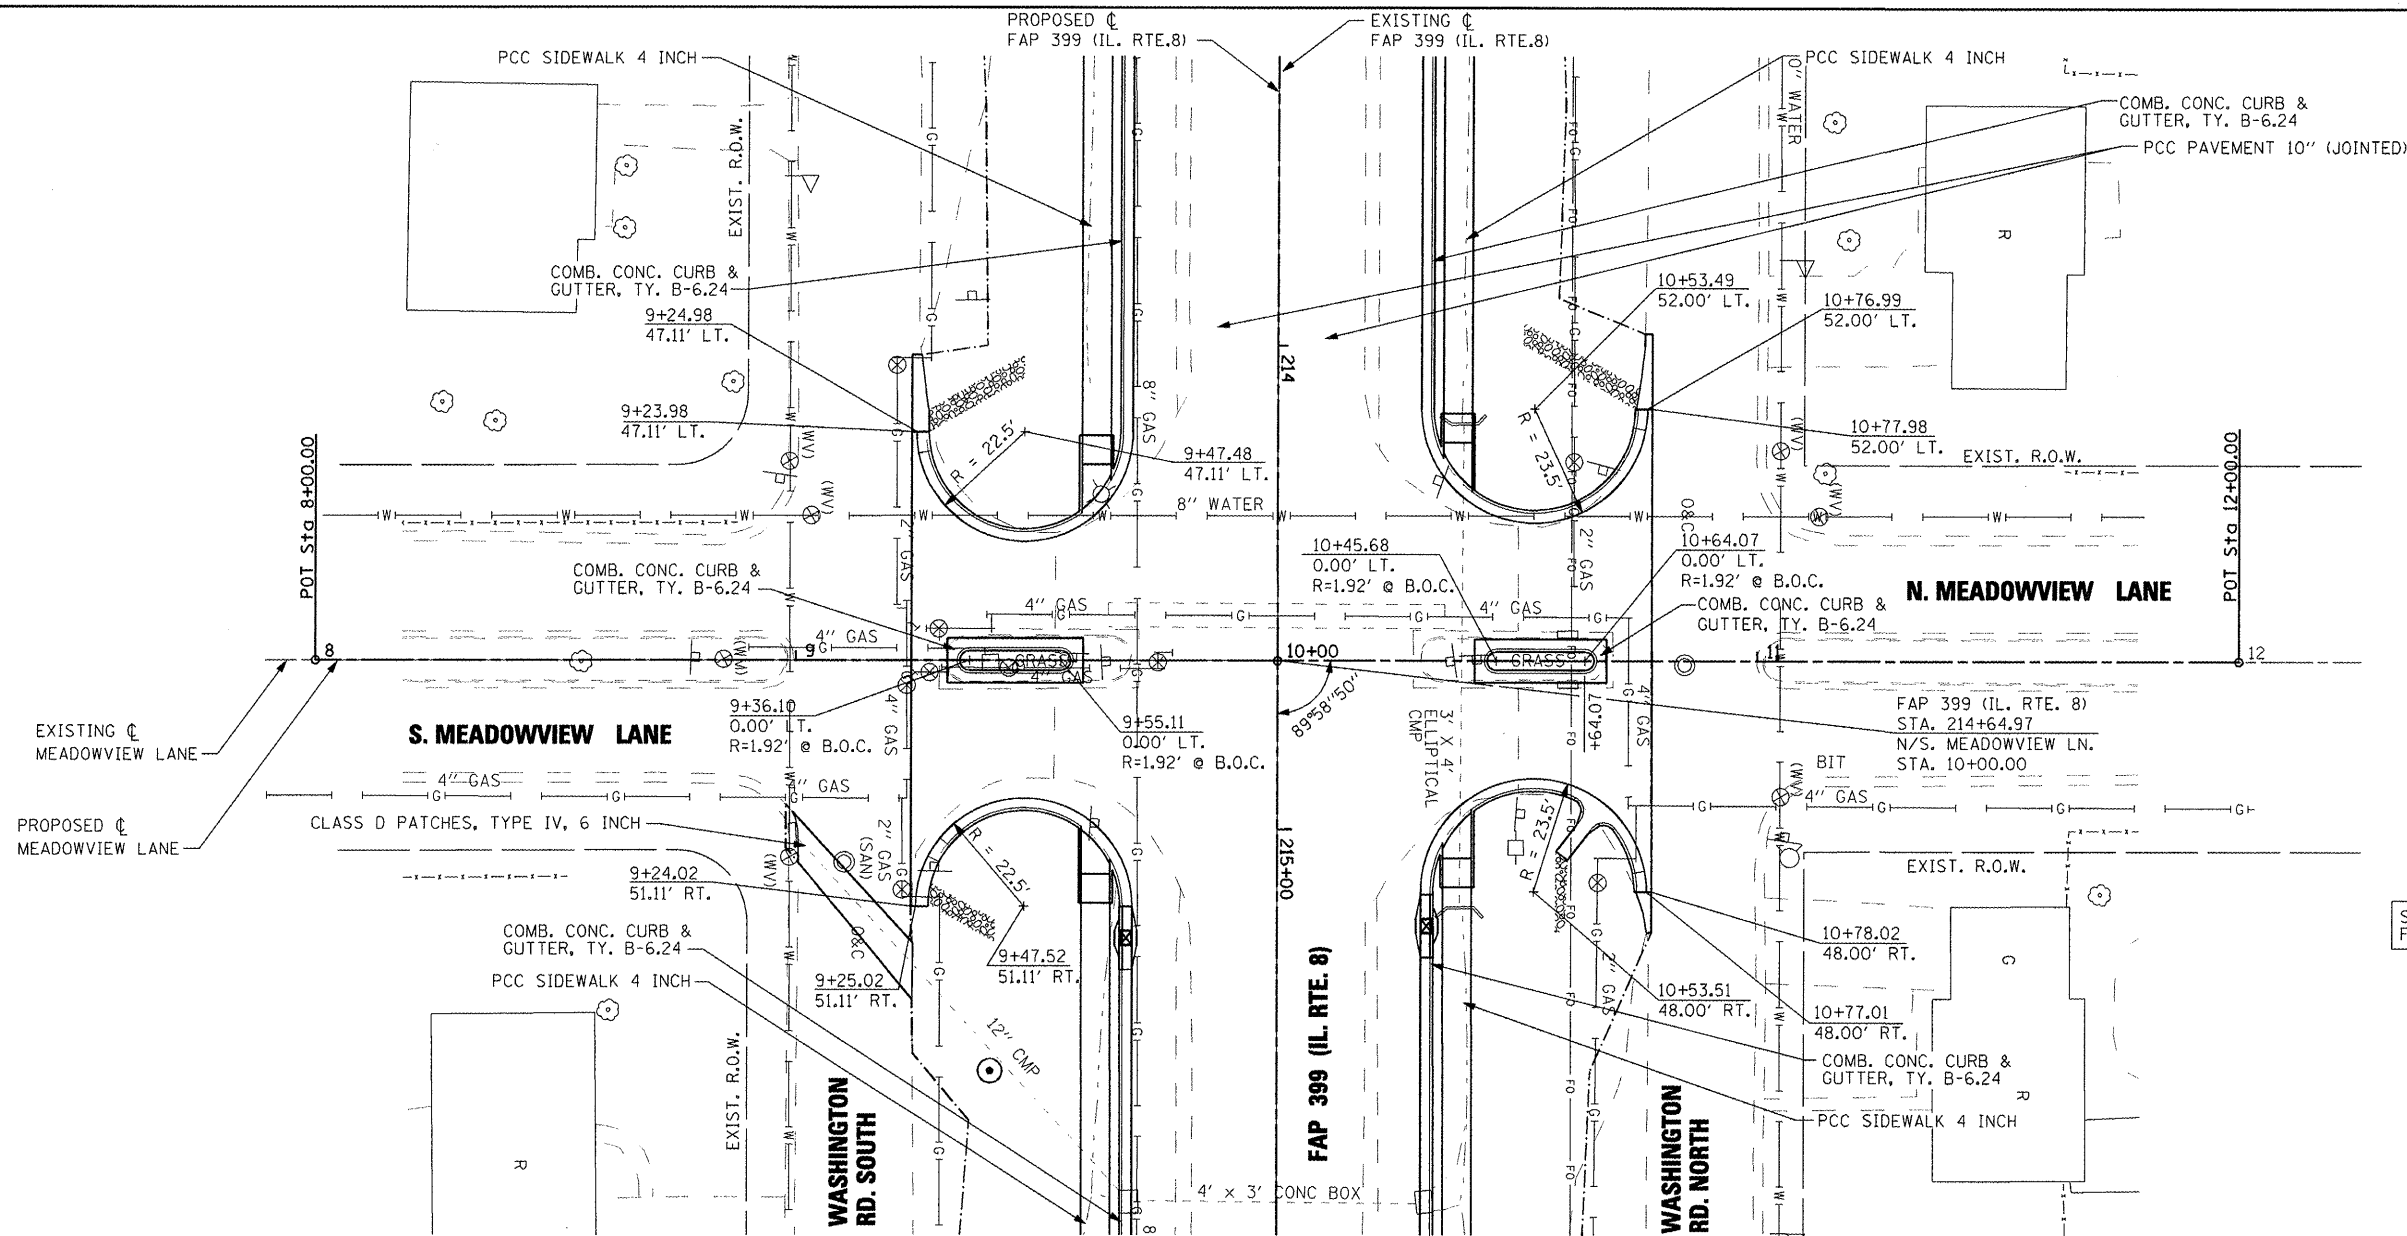


PLAN	DATE
SURVEYED	BY
DESIGNED	BY
DRAWN	BY
CHECKED	BY
REVISIONS	BY
NO. OF WAY CHECKED	DATE
DATE FILE NAME	

PROFILE	DATE
SURVEYED	BY
DESIGNED	BY
DRAWN	BY
CHECKED	BY
REVISIONS	BY
NO. OF WAY CHECKED	DATE
DATE FILE NAME	

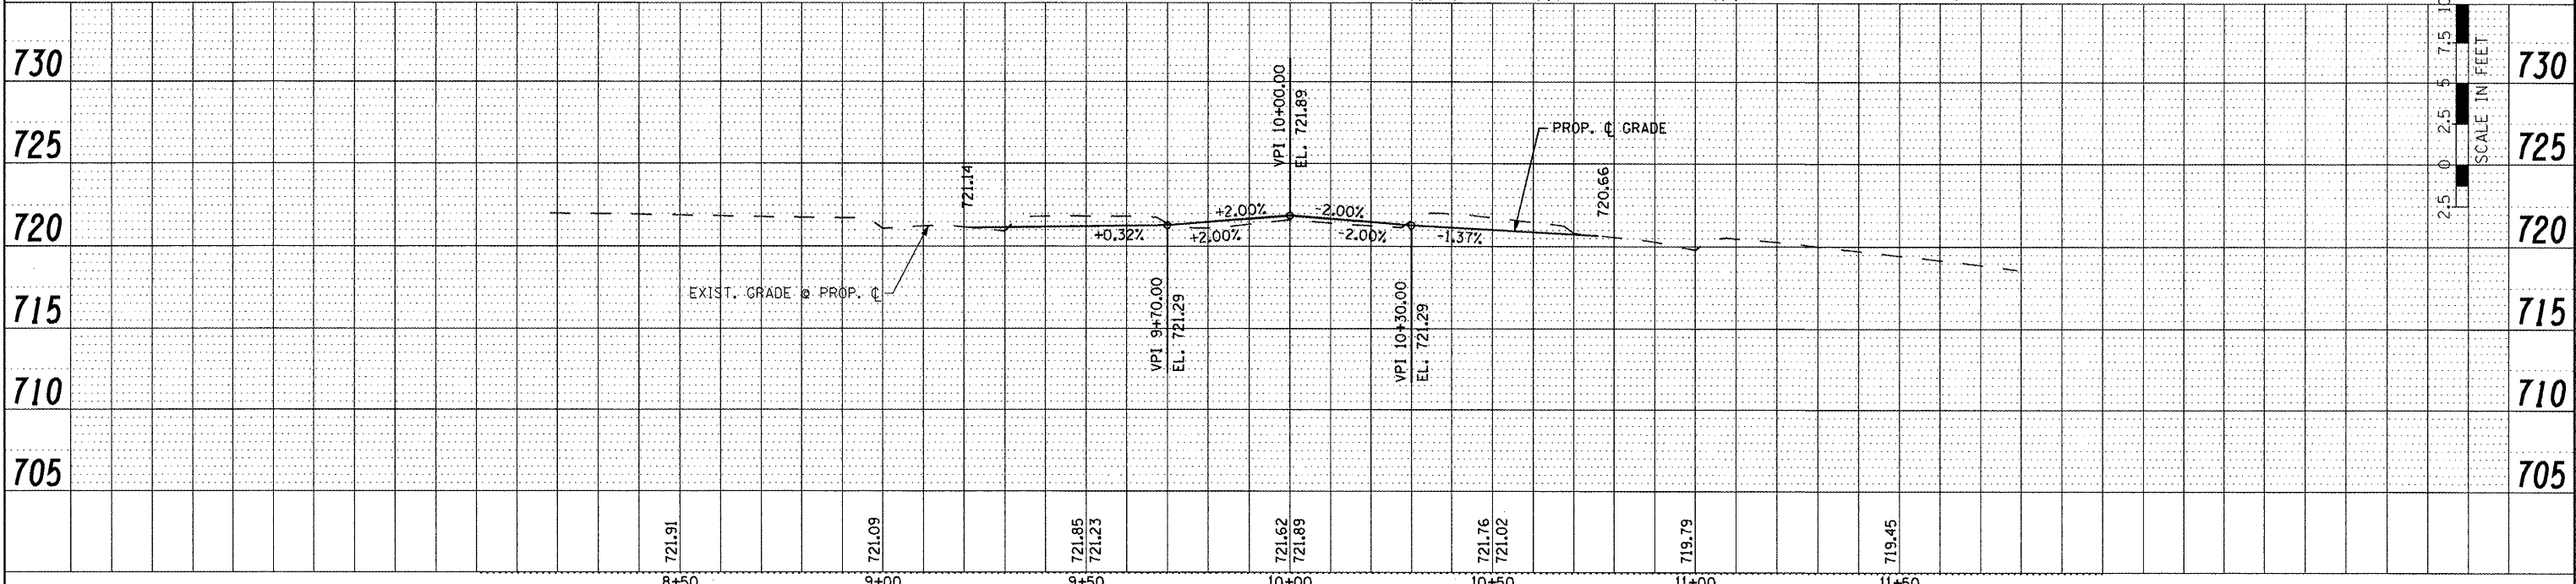

SEE ILL. ROUTE 8 PLAN AND PROFILES FOR ADDITIONAL INFORMATION

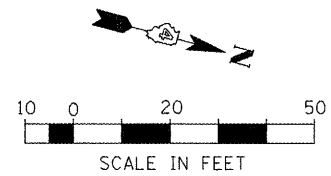

FILE NAME =	USER NAME = ID01	DESIGNED -	REVISED -	<b>STATE OF ILLINOIS DEPARTMENT OF TRANSPORTATION</b>		<b>FAP 399 (IL RTE. 8) MEADOWVIEW LANE - ROADWAY PLAN AND PROFILE</b>		F.A.P. RTE.	SECTION	COUNTY	TOTAL SHEETS	SHEET NO.
x:\projects\200803566\dgn\04-Rte8-sht-PLN\PRF-Meadowview.dgn	PLOT SCALE = 48.00' / IN.	DRAWN -	REVISED -					399	36 R-7	TAZEWELL	390	68
PLOT DATE = 10/21/2011	DATE = 10-21-11	CHECKED -	REVISED -	SCALE: AS SHOWN		SHEET NO. OF SHEETS STA. 8+00.00 TO STA. 12+00.00		CONTRACT NO. 68370		ILLINOIS FED. AID PROJECT		