
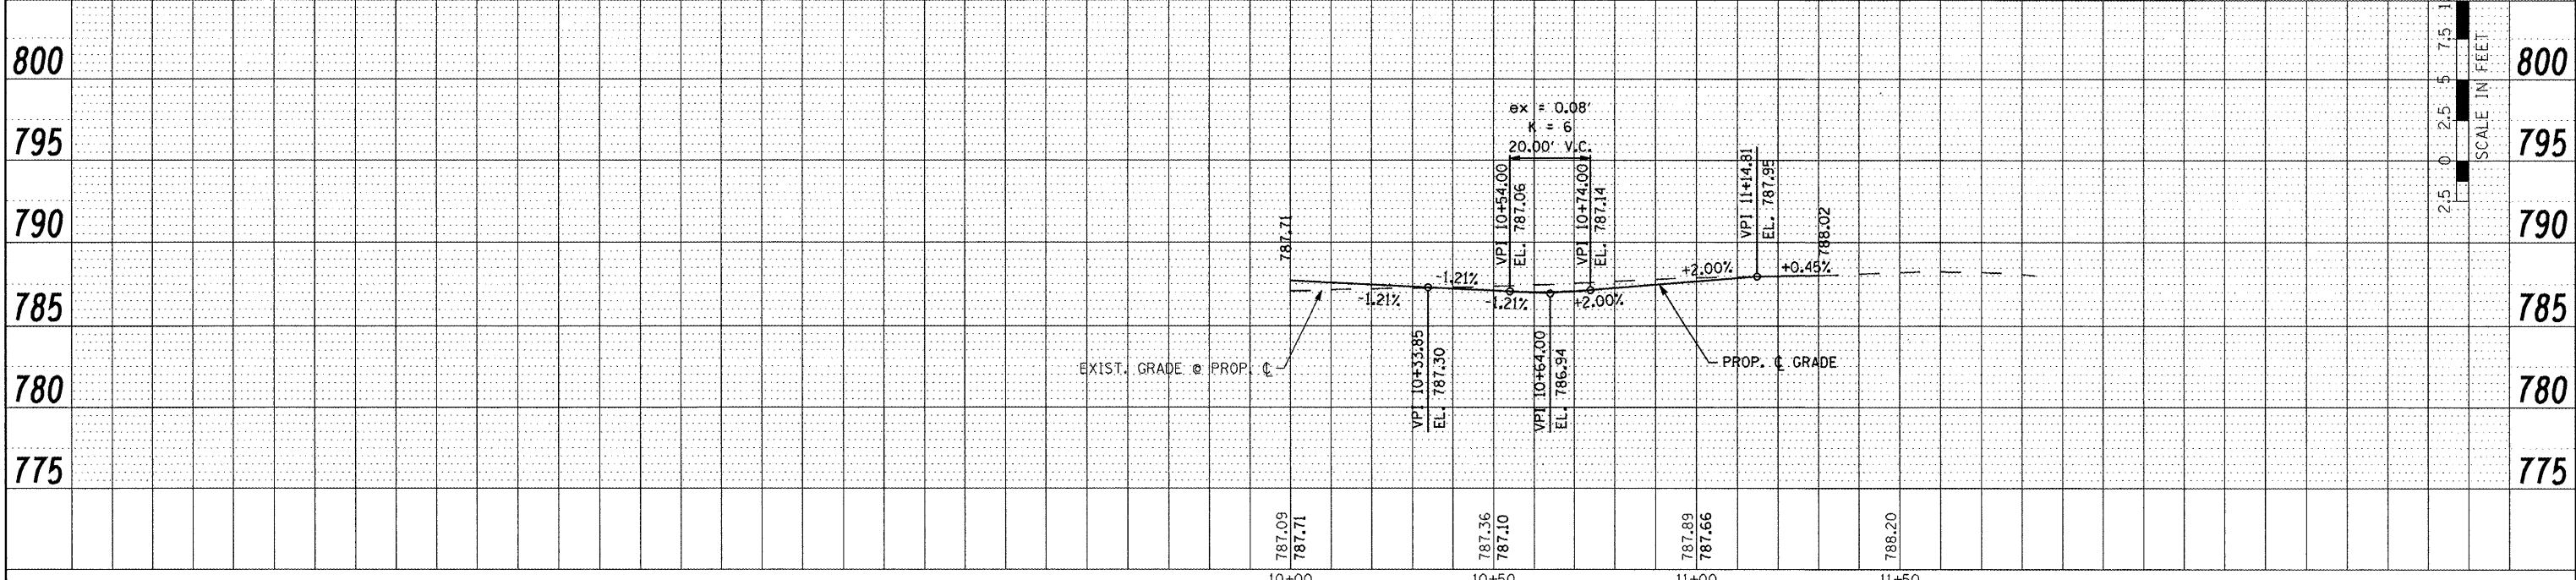


PLAN	SURVEYED	DATE
	ALIGNED	BY
	RT. OF WAY CHECKED	
	NO. OF WAY CHECKED	
	ADD. FILE NAME	

PROFILE	SURVEYED	DATE
	GRADES CHECKED	BY
	BL. NOTED	
	STRUCTURE NOTATIONS CHECKED	

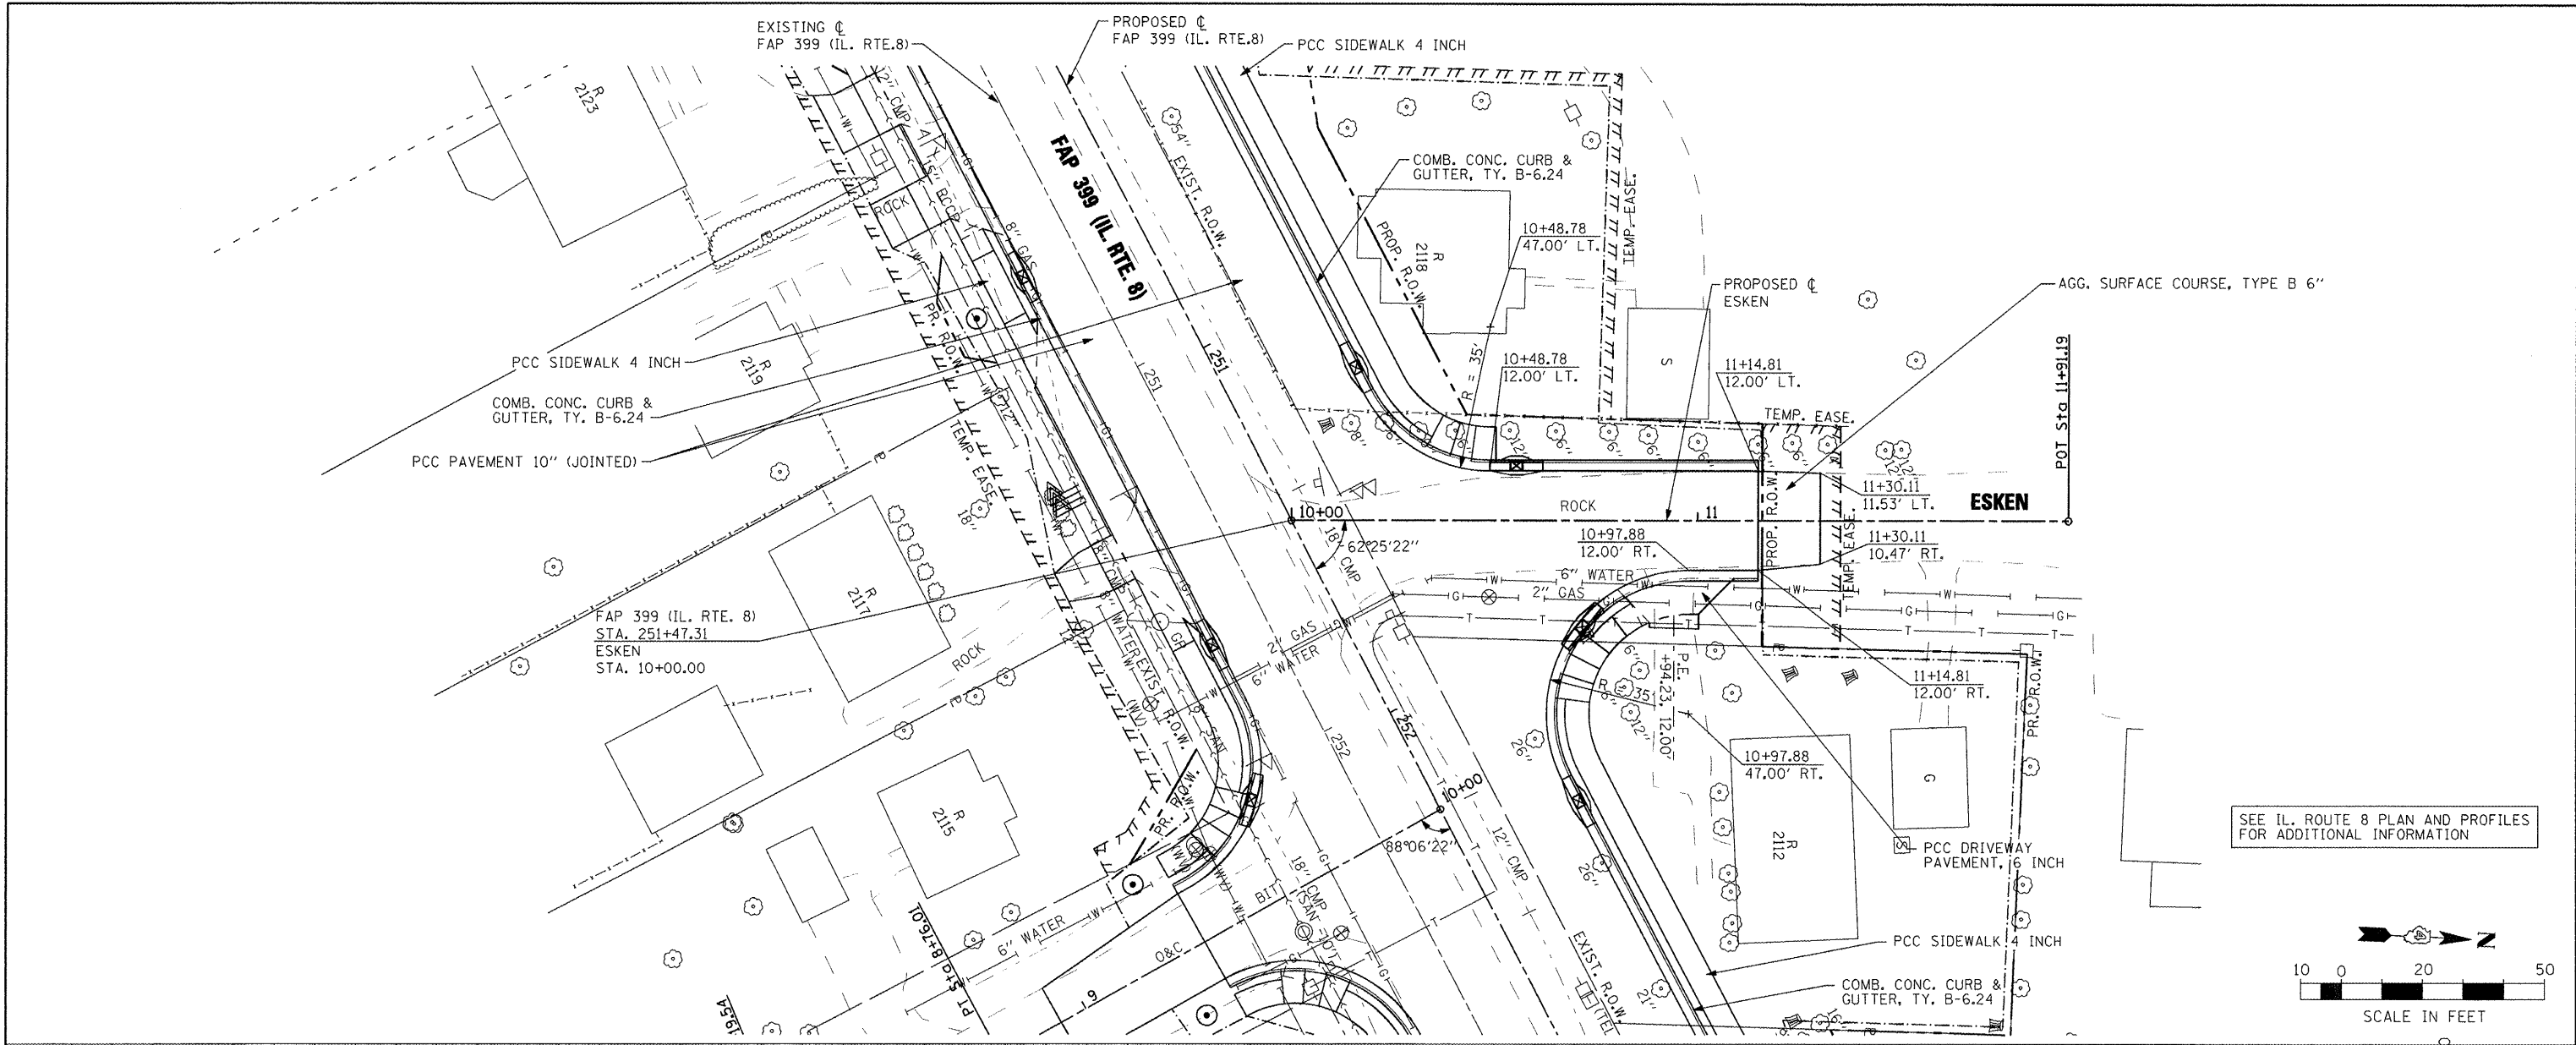

FILE NAME =	USER NAME = IDDT	DESIGNED -	REVISED -	STATE OF ILLINOIS DEPARTMENT OF TRANSPORTATION	FAP 399 (IL. RTE. 8) ESKEN - ROADWAY PLAN AND PROFILE	F.A.P. RTE. 399	SECTION 36 R-7	COUNTY TAZEWELL	TOTAL SHEETS 390	SHEET NO. 72		
x:\projects\200803566\dgn\04-Rte8-shft-PLN-PRF-Esken.dgn	DRAWN -	REVISED -	REVISED -			SCALE: AS SHOWN	SHEET NO. OF SHEETS	STA. 10+00.00 TO STA. 11+91.19	CONTRACT NO. 68370			
PLOT SCALE = 40.00' / IN.	CHECKED -	REVISED -	REVISED -			ILLINOIS FED. AID PROJECT						
PLOT DATE = 10/21/2011	DATE = 10-21-11	REVISED -	REVISED -									