
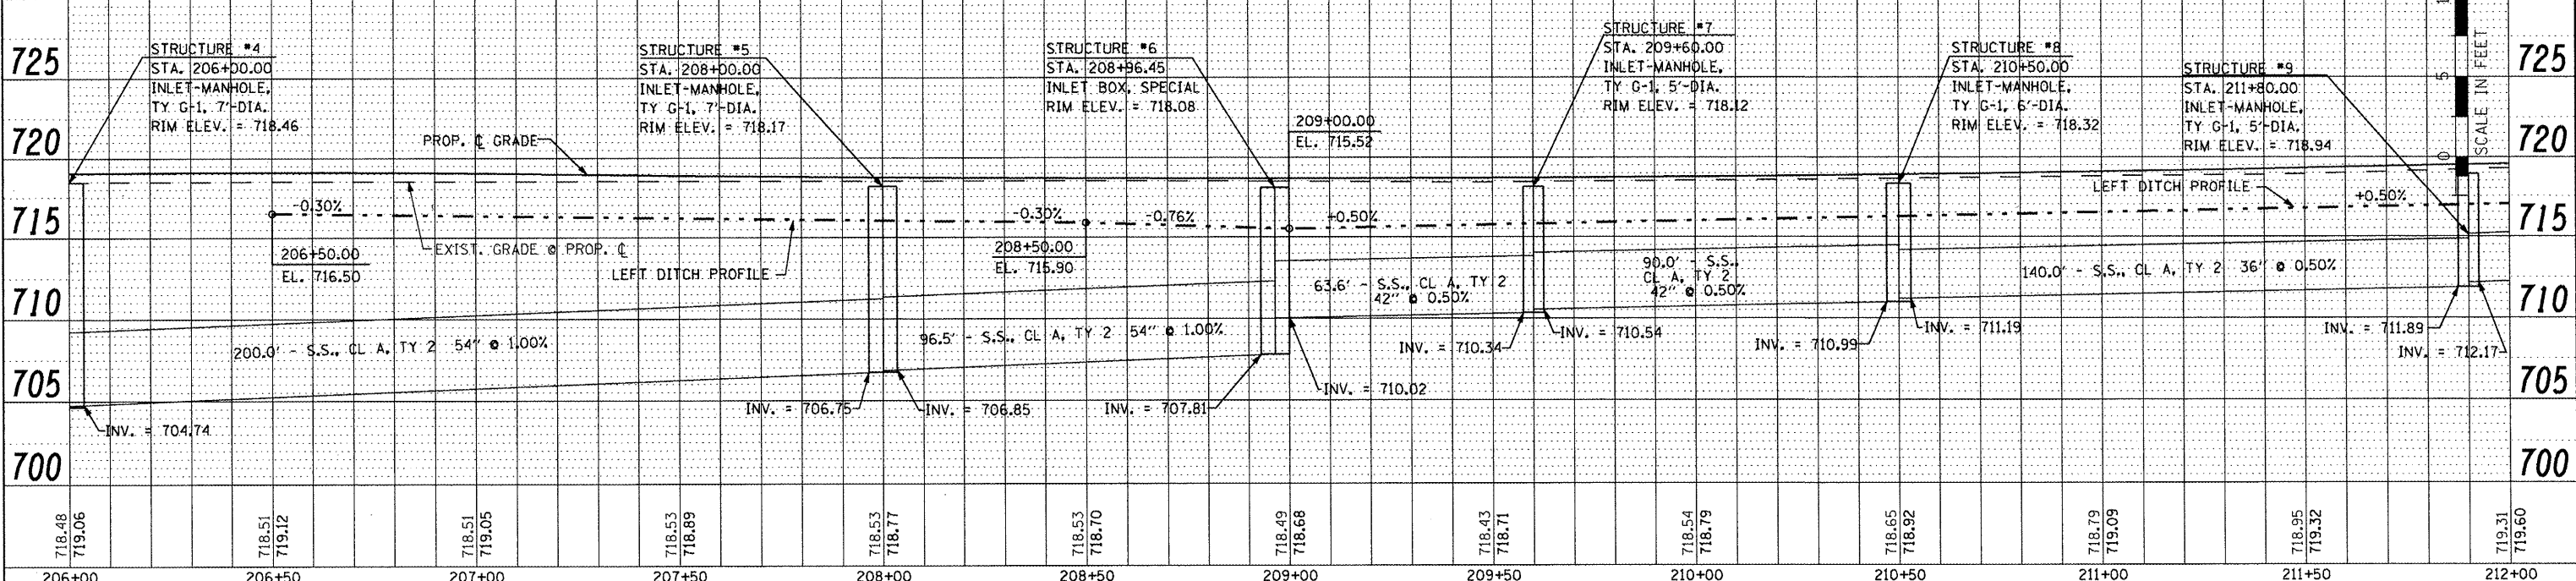


DATE	
BY	
REVISIONS	
PLAN	
NO.	
DATE	
BY	
REVISIONS	
PROFILE	
NO.	
DATE	
BY	
REVISIONS	

DATE	
BY	
REVISIONS	
PROFILE	
NO.	
DATE	
BY	
REVISIONS	

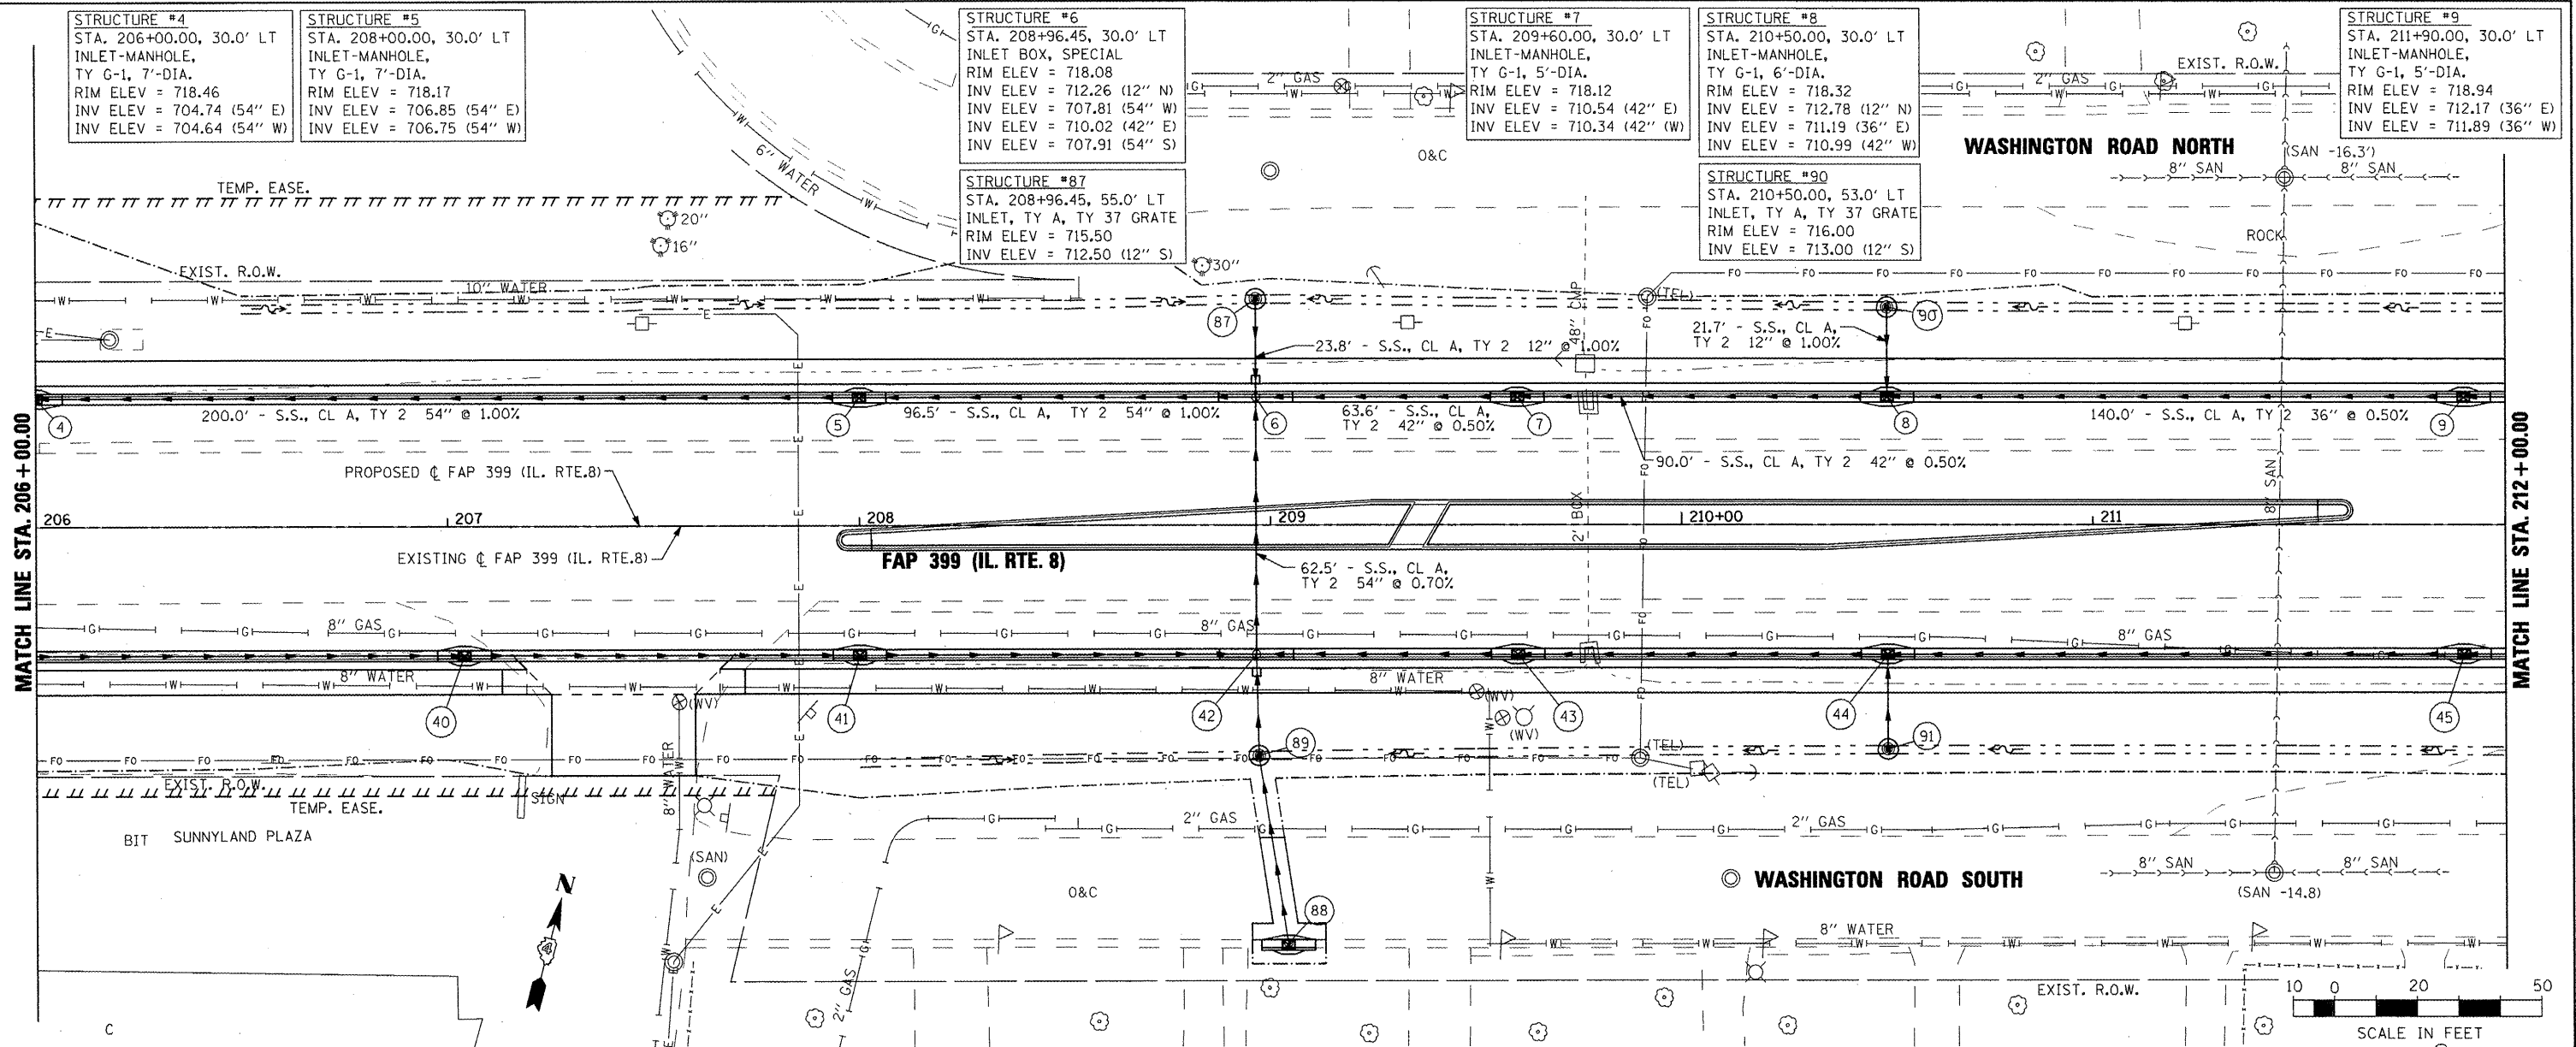

FILE NAME =	USER NAME = IDOT	DESIGNED -	REVISED -	<b>STATE OF ILLINOIS</b> <b>DEPARTMENT OF TRANSPORTATION</b>	<b>FAP 399 (IL. RTE. 8)</b> <b>DRAINAGE PLAN AND PROFILE - NORTH</b>	SCALE: AS SHOWN	SHEET NO. OF SHEETS	STA. 206+00.00 TO STA. 212+00.00	F.A. RTE. 399	SECTION 36 R-7	COUNTY TAZEWELL	TOTAL SHEETS	SHEET NO.
												390	178
												CONTRACT NO. 68370	
												ILLINOIS FED. AID PROJECT	