



DATE	
BY	
PLANNED	
DESIGNED	
CHECKED	
DATE	
BY	
PLANNED	
DESIGNED	
CHECKED	
DATE	
BY	

DATE	
BY	
PLANNED	
DESIGNED	
CHECKED	
DATE	
BY	
PLANNED	
DESIGNED	
CHECKED	
DATE	
BY	

STRUCTURE #131
 STA. 263+75.00, 30.0' LT
 INLET, TYPE G-1
 RIM ELEV = 803.07
 INV ELEV = 799.57 (12" E)

STRUCTURE #132
 STA. 265+10.00, 30.0' LT
 INLET, TYPE G-1
 RIM ELEV = 802.36
 INV ELEV = 798.90 (12" W)
 INV ELEV = 798.70 (12" E)

STRUCTURE #130
 STA. 260+00.00, 30.0' LT
 INLET, TYPE G-1
 RIM ELEV = 802.08
 INV ELEV = 798.58 (12" N)

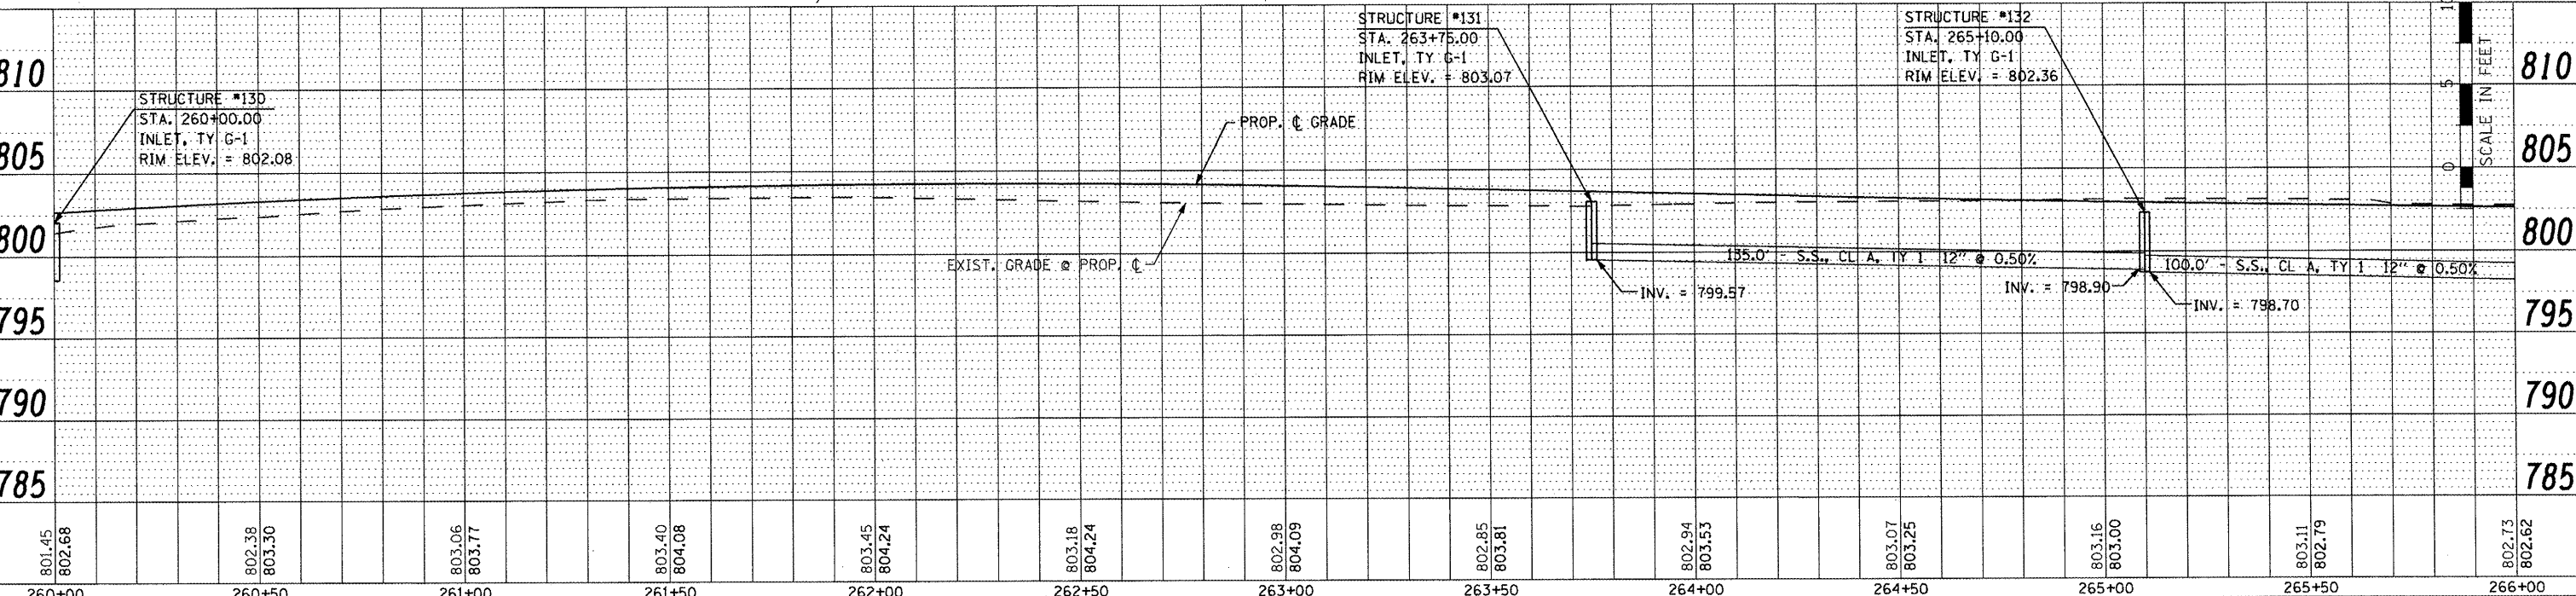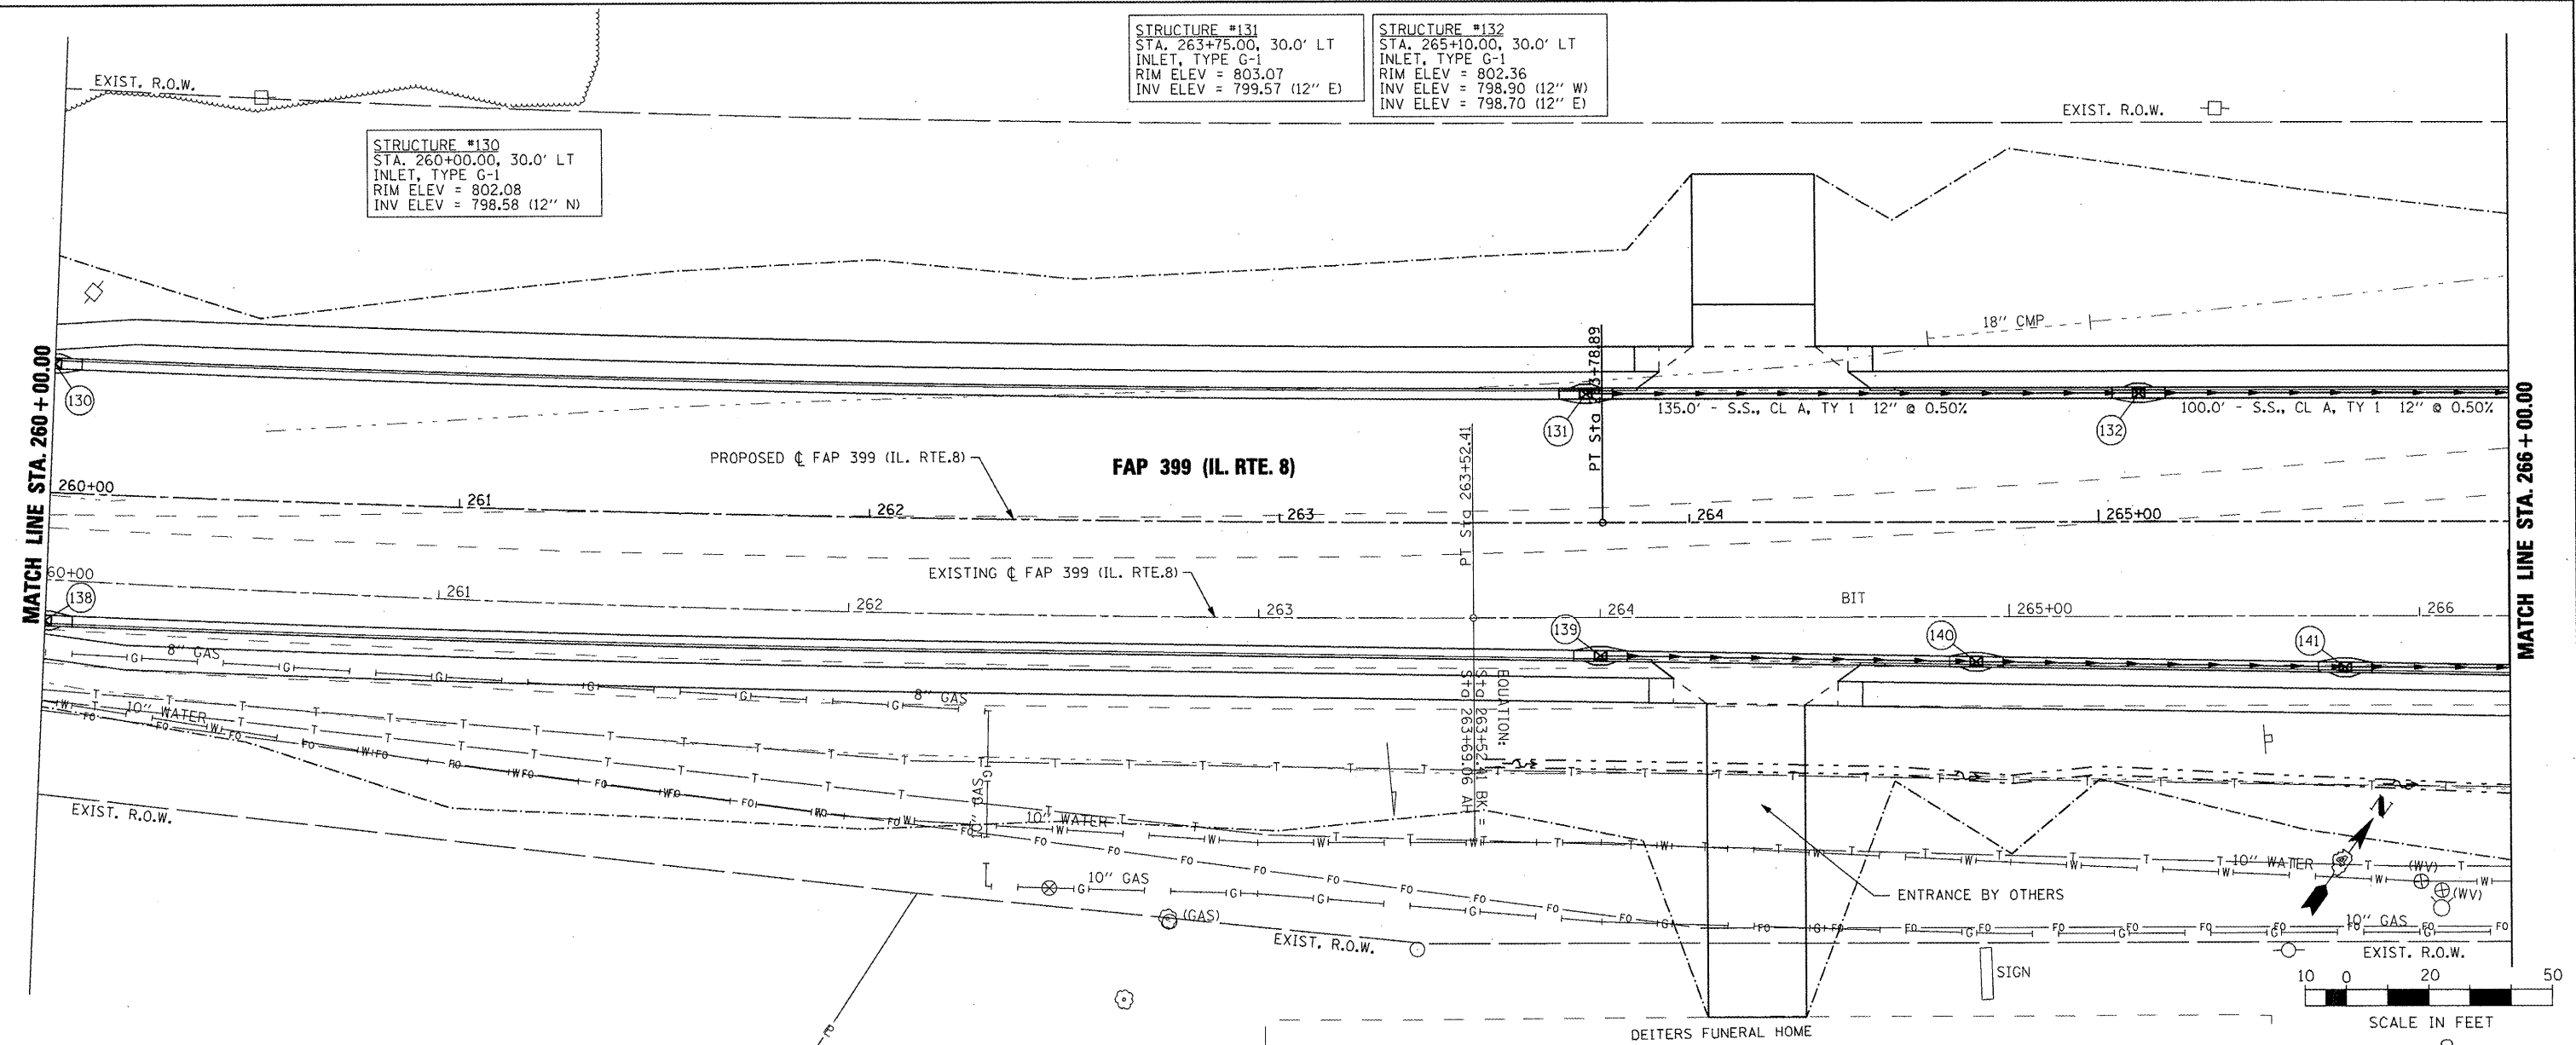

FILE NAME =	USER NAME = IDOT	DESIGNED -	REVISED -	STATE OF ILLINOIS DEPARTMENT OF TRANSPORTATION	FAP 399 (IL. RTE. 8) DRAINAGE PLAN AND PROFILE - NORTH	F.A. RTE.	SECTION	COUNTY	TOTAL SHEETS	SHEET NO.	
W:\proj\jeo\200803566\dgn\04-Rte8-shd-DRAIN-11-NORTH.dgn	PLOT SCALE = 40.0000" / IN.	DRAWN -	REVISED -			399	36 R-7	TAZEWELL	390	187	
PLOT DATE = 10/21/2011	DATE -	CHECKED -	REVISED -			CONTRACT NO. 68370					
		DATE -	REVISED -			ILLINOIS FED. AID PROJECT					